


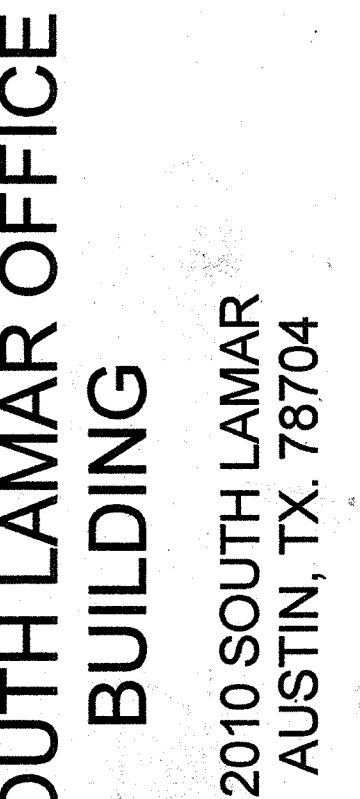

0 — — — NEW STRUCTURAL GRID LINE REFERENCE

△ REVISION TAG

ROOM TAG

ROOM — ROOM NAME

101 — ROOM NUMBER

SECTION REFERENCE TAG

SECTION SIMILAR

SECTION DETAIL

INTERIOR ELEVATION REFERENCE TAG

1 Ref — DETAIL NUMBER

A101

1 Ref — SHEET NUMBER

1 Ref

EXTERIOR ELEVATION TAG

101A1, 101

SHEET NUMBER

DETAIL NUMBER

REC — BUILDING STANDARD SEMI-RECESSED FIRE EXTINGUISHER CABINET

VVI WINDOW TAG

101 DOOR W/ DOOR NUMBER INDICATOR

11 PARTITION-TY PARTITION (SEE PARTITION SHEET)

NEW PARTITION

RATED PARTITION

PROJECT NUMBER:
5256

ORIGINAL ISSUE DATE:
4.19.2016

ST FLOOR PLAN - SITE DEV.

33 of 38

SP-2016-0196C
copyright 2016 **sixthriver**architects

3/32" = 1'-0"	6	FLOOR
---------------	---	-------