


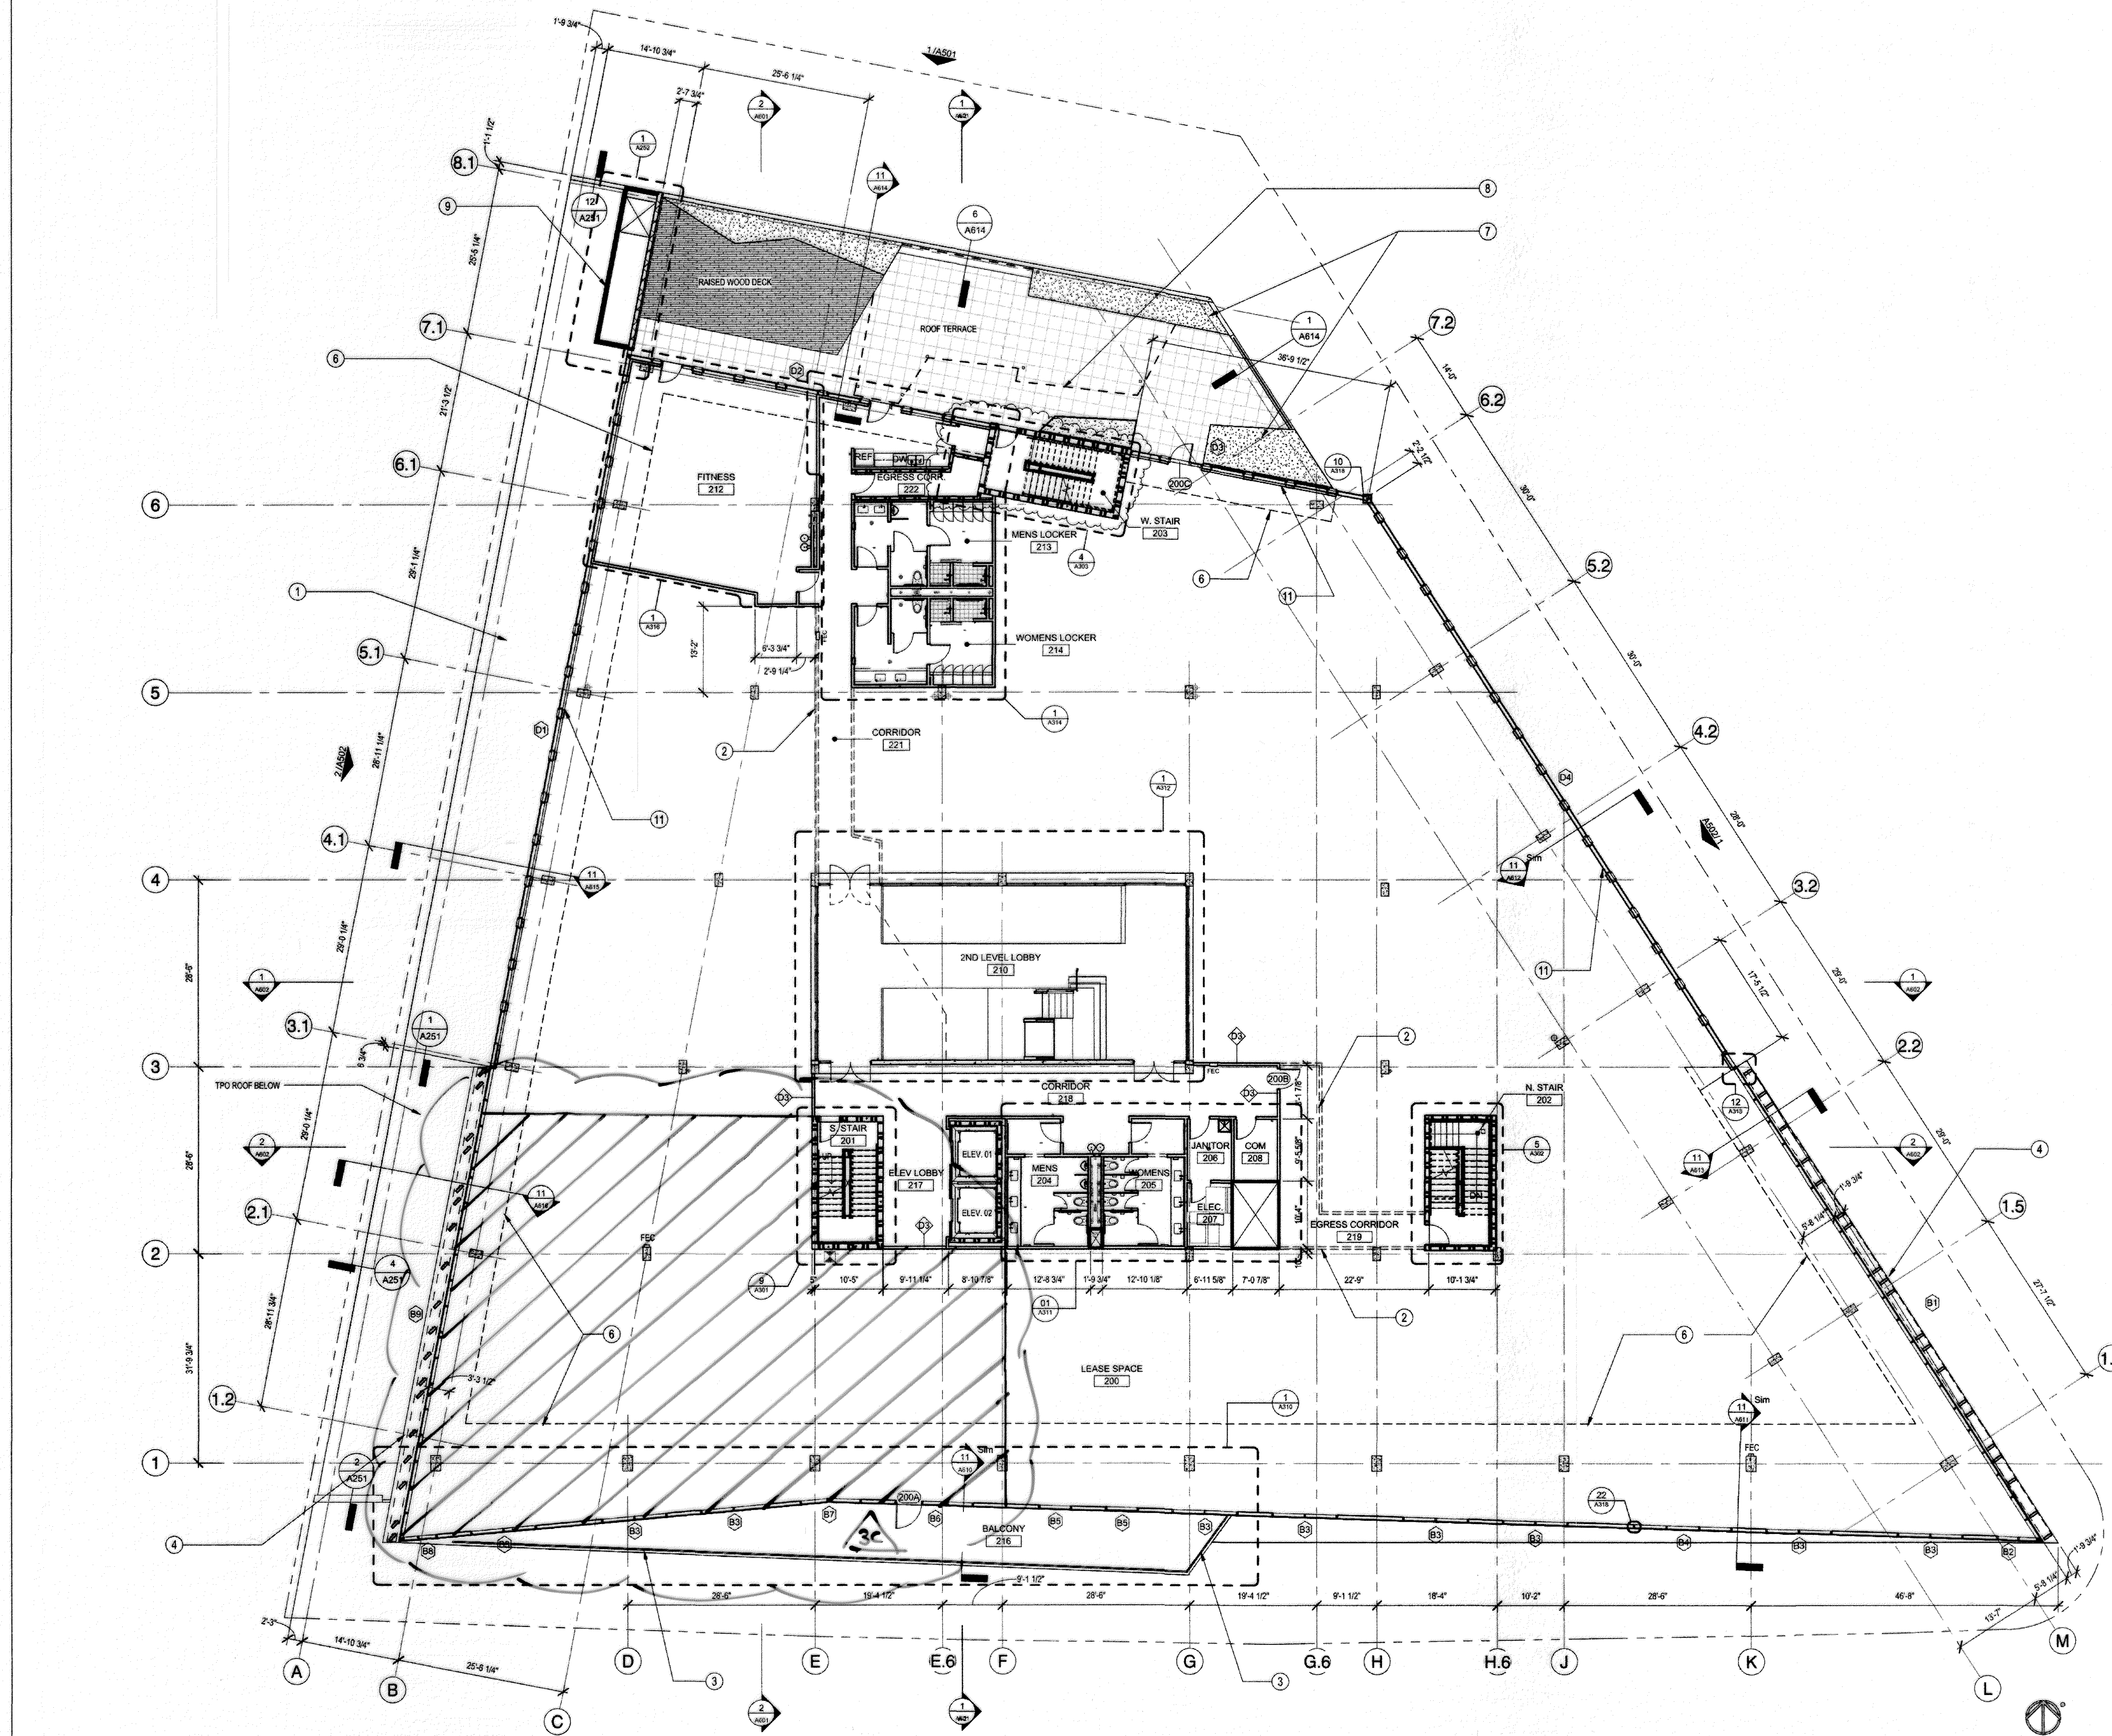

KEYNOTES - LEVEL 2 & 3	
#	DESCRIPTION
1	TPO ROOF BELOW
2	FUTURE TENANT CORRIDOR
3	EXTERIOR GLASS BALCONY RAILING
4	ALUMINUM BRISE SOLEIL
5	MECHANICAL CHASE (REFER TO MEP)
6	CONCRETE SLAB DROP BELOW (REFER TO STRUCTURAL)
7	EXTERIOR STEEL PLANTERS (REFER TO LANDSCAPE)
8	TERRACE CANOPY (REFER TO LANDSCAPE)
9	GARAGE EXHAUST LOUVER PENTHOUSE
10	AREA OF FUTURE MEZZANINE (REFER TO STRUCTURAL FOR ADDITIONAL INFORMATION)
11	GYM. BD. BY FUTURE TENANT

SITE PLAN APPROVAL Sheet 34 OF 38
FILE NUMBER SP-2016-0196C APPLICATION DATE APRIL 22, 2016
APPROVED BY COMMISSION ON 04/22/16 UNDER SECTION 112 OF
CHAPTER 25-5 OF THE CITY OF AUSTIN CODE
EXPIRATION DATE (25-5-81, LDC) CASE MANAGER Donna Galan
PROJECT EXPIRATION DATE (ORD 1970905-A) 12/31/20 DDZ
Planning and Development Review Department
RELEASED FOR GENERAL COMPLIANCE: ZONING: CS
Rev. 1 Correction 1
Rev. 2 Correction 2
Rev. 3 Correction 3
Final plot must be recorded by the Project Expiration Date, if applicable.
Subsequent Site Plans which do not comply with the Code current at the
time of filing, and all required Building Permits and/or a notice of
construction (if a building permit is not required), must also be approved
prior to the Project Expiration Date.

- 0 NEW STRUCTURAL GRID LINE/REFERENCE
- REVISION TAG
- ROOM TAG
 - ROOM NAME
 - ROOM NUMBER
- SECTION REFERENCE TAG
 - SECTION SIMILAR
 - SECTION DETAIL
- INTERIOR ELEVATION REFERENCE TAG
 - 1 Ref
 - DETAIL NUMBER
 - 1 Ref
 - SHEET NUMBER
- EXTERIOR ELEVATION REFERENCE TAG
 - 01A1.01
 - EXTERIOR ELEVATION TAG
 - SHEET NUMBER
 - DETAIL NUMBER
- BUILDING STANDARD SEMI-PROCESS FIRE EXTINGUISHER CABINET
- WINDOW TAG
- DOOR W/ DOOR NUMBER INDICATOR
- PARTITION TYPE INDICATOR (SEE PARTITION SHEET)
- NEW PARTITION
- RATED PARTITION
- FUTURE PARTITION
- SIM
- ENLARGED PLAN OR DETAIL INDICATOR
- NORTH ARROW
 - TRUE NORTH
 - BUILDING NORTH
 - NORTH ARROW
- PLAN NORTH
- KEYNOTE TAG

See top of page for Approval Block

2010 SOUTH LAMAR OFFICE

2010 SOUTH LAMAR
AUSTIN, TX. 78704

REVISIONS

DATE	#	DESCRIPTION
04.19.2016	1	ADDENDUM 1

PROJECT NUMBER:

15256

ORIGINAL ISSUE DATE:

04.19.2016

DRAWN BY:

RL

GLD

ADL

DRAWING TITLE:

(L2) - 2ND FLOOR PLAN

SHEET NUMBER:

34 OF 38

SP-2016-0196C

sixthriverarchitects

1601 s. mopac expressway
barton skyway two, suite 100-d
austin, texas 78746
512.306.9928
www.sixthriver.com