


sixthriverarchitects
1601 S. MOPAC EXPRESSWAY
BARTON SKYWAY TWO, SUITE 100-D
AUSTIN, TEXAS 78746
512.306.9928
www.sixthriver.com

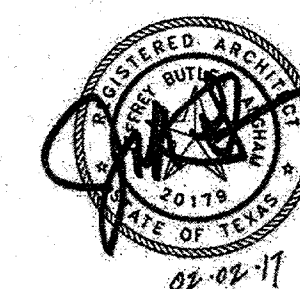

2010 SOUTH LAMAR OFFICE

2010 SOUTH LAMAR
AUSTIN, TX. 78704

REVISIONS	
DATE	DESCRIPTION

PROJECT NUMBER:
15256
ORIGINAL ISSUE DATE:

04.19.2016

DRAWN BY: GLD
CHECKED BY: GLD


DRAWING TITLE:
GARAGE (G1) - FLOOR
PLAN - SITE DEV.

SHEET NUMBER:

35 OF 38

SP-2016-0196C

copyright 2016 sixthriverarchitects

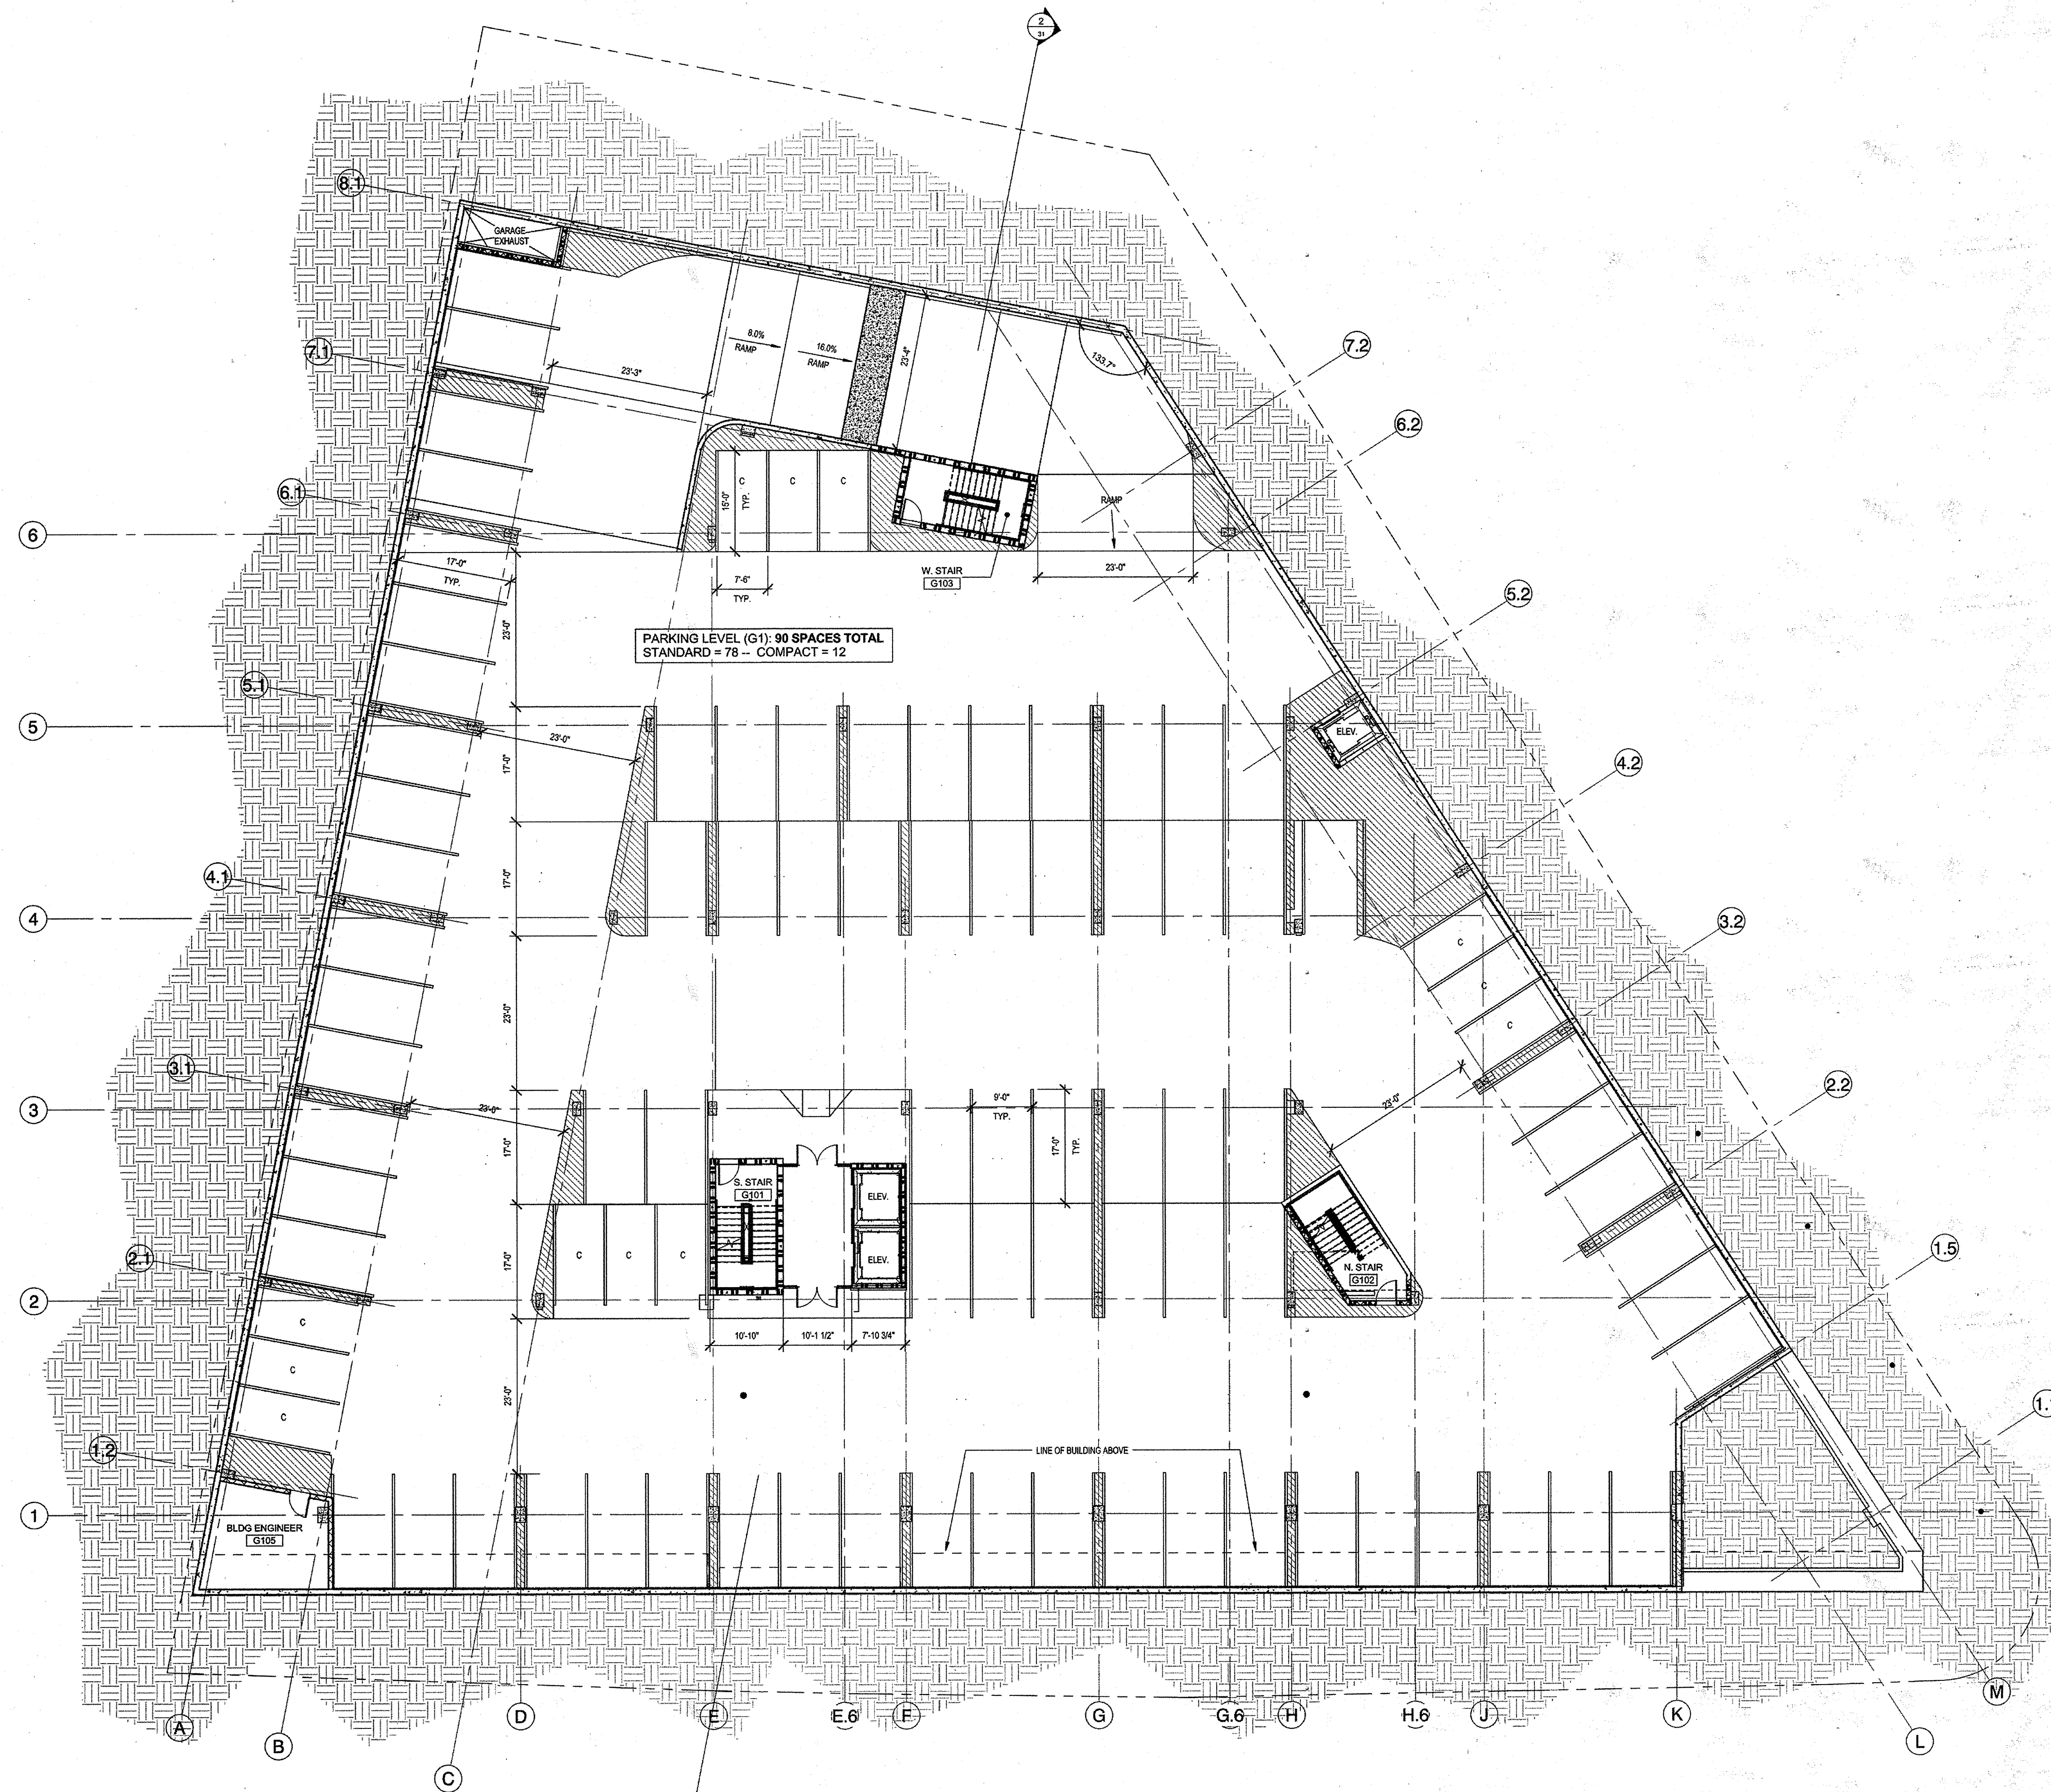

GARAGE - (G1) FLOOR PLAN - SITE DEV.

3/32" = 1'-0" 1

SITE PLAN APPROVAL	
FILE NUMBER: SP-2016-0196C	APPLICATION DATE: April 27, 2016
APPROVED BY: [Signature]	SEAL: [Seal]
CHAPTER: 28-5	OF THE CITY OF AUSTIN CODE
EXPIRATION DATE: 1/1/20	PROJECT ENGINEER: Donna Galati
[Signature]	
Planning and Development Department	
RELEASED FOR GENERAL COMPLIANCE: ZONING: CS	
Rev. 1	Correction: 1
Rev. 2	Correction: 2
Rev. 3	Correction: 3
Final plot must be recorded by the Project Expiration Date, if applicable. Subsequent Site Plans which do not comply with the Code current at the time of filing, and all required Building Permits and/or a notice of construction (if a building permit is not required), must also be approved prior to the Project Expiration Date.	