


sixthriverarchitects
1601 s. mopac expressway
barton skyway two, suite 100-d
austin, texas 78746
512.306.9928
www.sixthriver.com

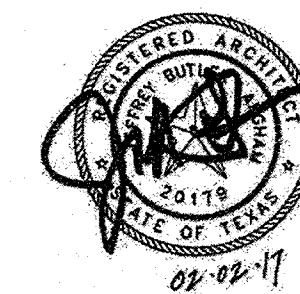


2010 SOUTH LAMAR OFFICE

2010 SOUTH LAMAR
AUSTIN, TX. 78704

REVISIONS	
DATE	DESCRIPTION

PROJECT NUMBER: 15256
ORIGINAL ISSUE DATE: 04.19.2016
DRAWN BY: GLD
CHECKED BY: CS
DRAFTING TITLE: GARAGE (G2) FLOOR PLAN - SITE DEV.
SHEET NUMBER: 36 OF 38
SP-2016-0196C
copyright 2016 sixthriverarchitects

SITE PLAN APPROVAL: 36 OF 38
FILE NUMBER: 15-5
APPROVED BY: [Signature]
EXPIRATION DATE: 04/19/2016
PROJECT: 2010 SOUTH LAMAR OFFICE
DRAWN BY: GLD
CHECKED BY: CS
DRAFTING TITLE: GARAGE (G2) FLOOR PLAN - SITE DEV.
SHEET NUMBER: 36 OF 38
SP-2016-0196C

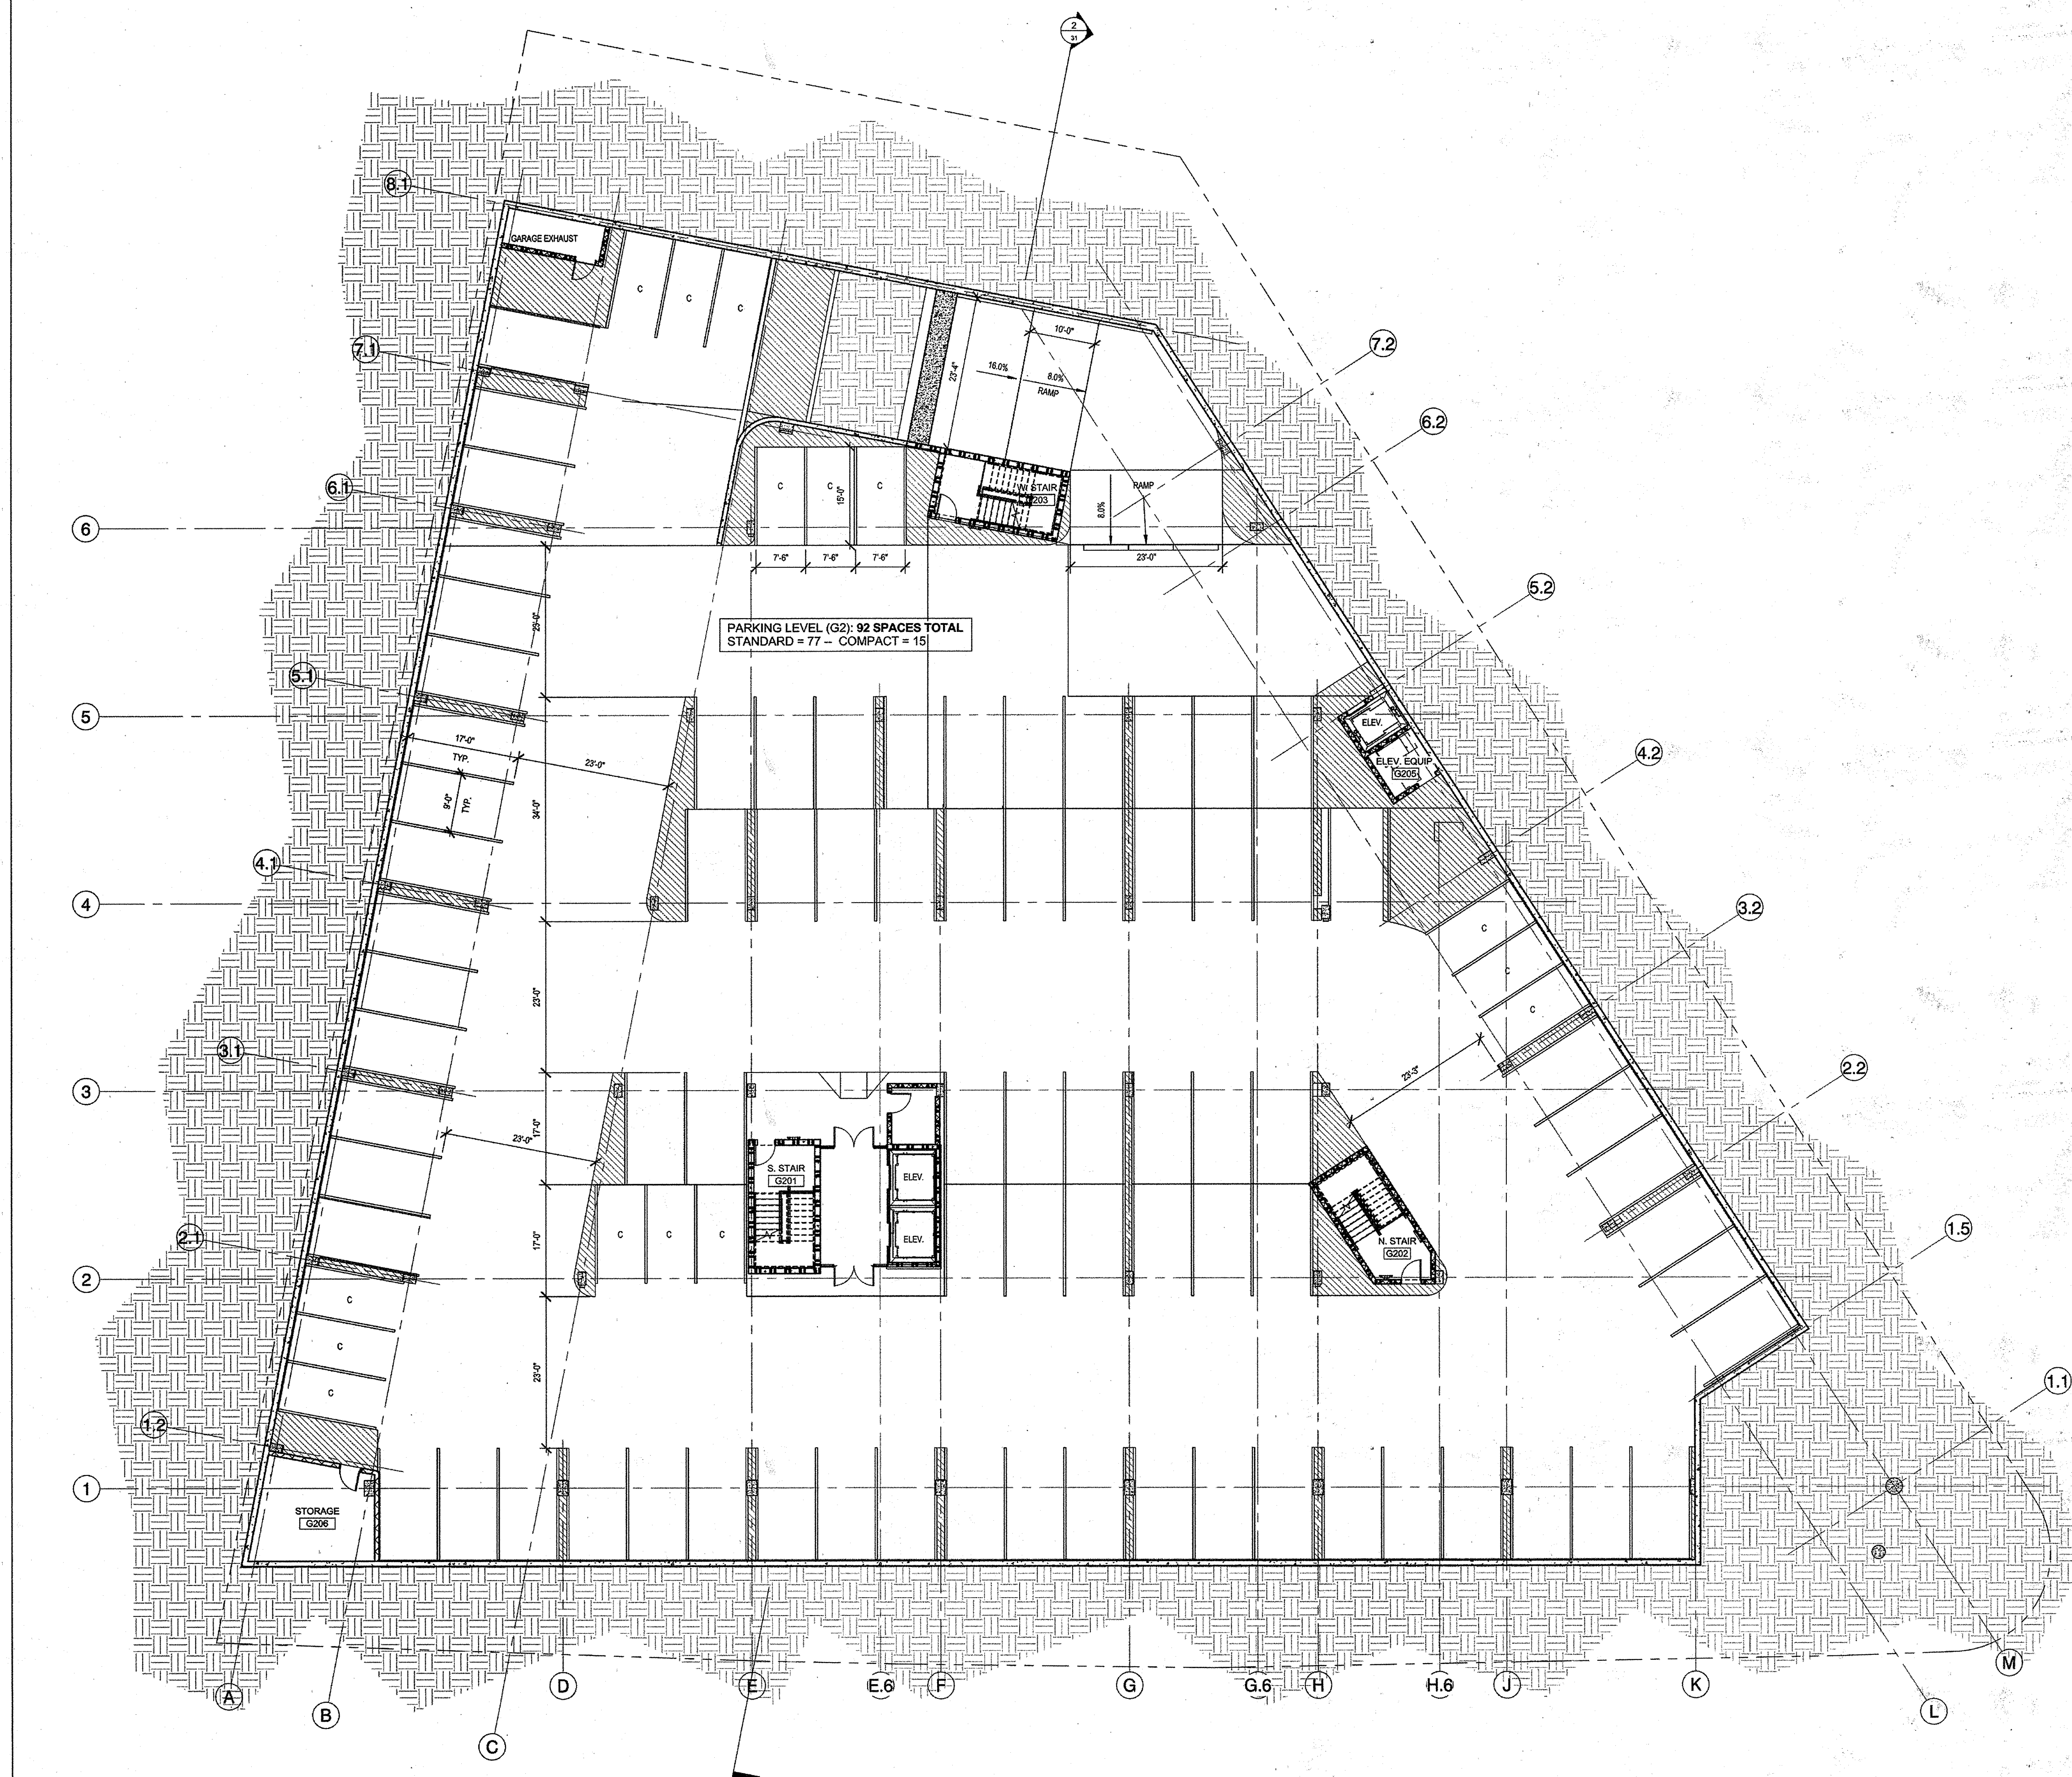

GARAGE - (G2) FLOOR PLAN - SITE DEV.

3/32" = 1'-0" 1