


sixthriverarchitects
1601 s. mopac expressway
barton skyway two, suite 100-d
austin, texas 78748
512.306.9928
www.sixthriver.com

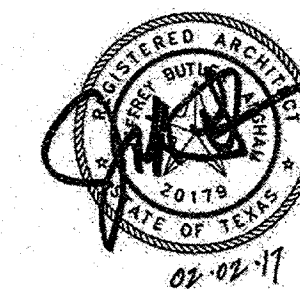

2010 SOUTH LAMAR OFFICE

2010 SOUTH LAMAR
AUSTIN, TX. 78704

REVISIONS	
DATE	DESCRIPTION

PROJECT NUMBER:
15256

ORIGINAL ISSUE DATE:
04.19.2016

DRAWN BY:
GLD

CHECKER:
GLD

DRAWING TITLE:
BUILDING ELEVATIONS - SITE DEV.

SHEET NUMBER:
37 OF 38

SP-2016-0196C

copyright 2016 sixthriverarchitects

SITE PLAN APPROVAL: Sheet 37 OF 38

FILE NUMBER: SP-2016-0196C APPLICATION DATE: April 22, 2016

APPROVED BY: COMMISSIONER OF THE STATE OF TEXAS UNDER SECTION 155.155 OF THE TEXAS GOV. CODE, CHAPTER 155, SUBCHAPTER 155.155, SECTION 155.155(a)(1)

EXPIRATION DATE (30-DAY PERIOD): 7/1/2017

PROJECT EXPIRATION DATE: 7/1/2017

Planning and Development Department


RELEASED FOR GENERAL COMPLIANCE: ZONING: CS

Rev. 1: Correction 1

Rev. 2: Correction 2


Rev. 3: Correction 3

Final plot must be recorded by the Project Expiration Date, if applicable. Subsequent Site Plans which do not comply with the Code current at the time of filing, and all required Building Permits, and/or a notice of construction (if a building permit is not required), must also be approved prior to the Project Expiration Date.

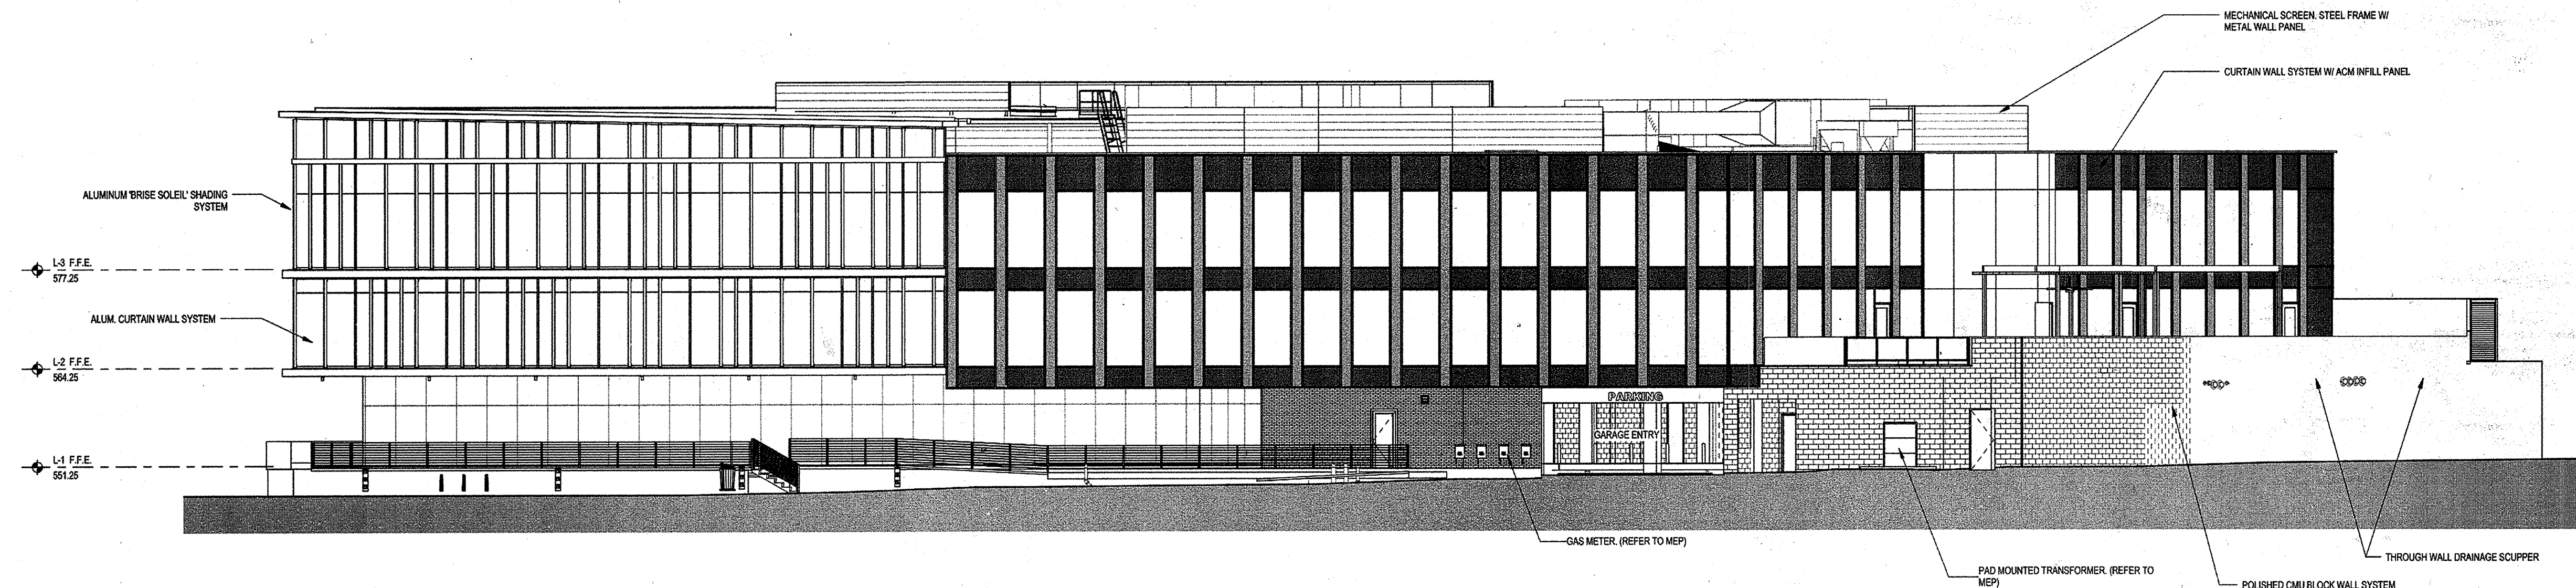


NORTH-EAST ELEVATION - SITE DEV.

3/32" = 1'-0" 3

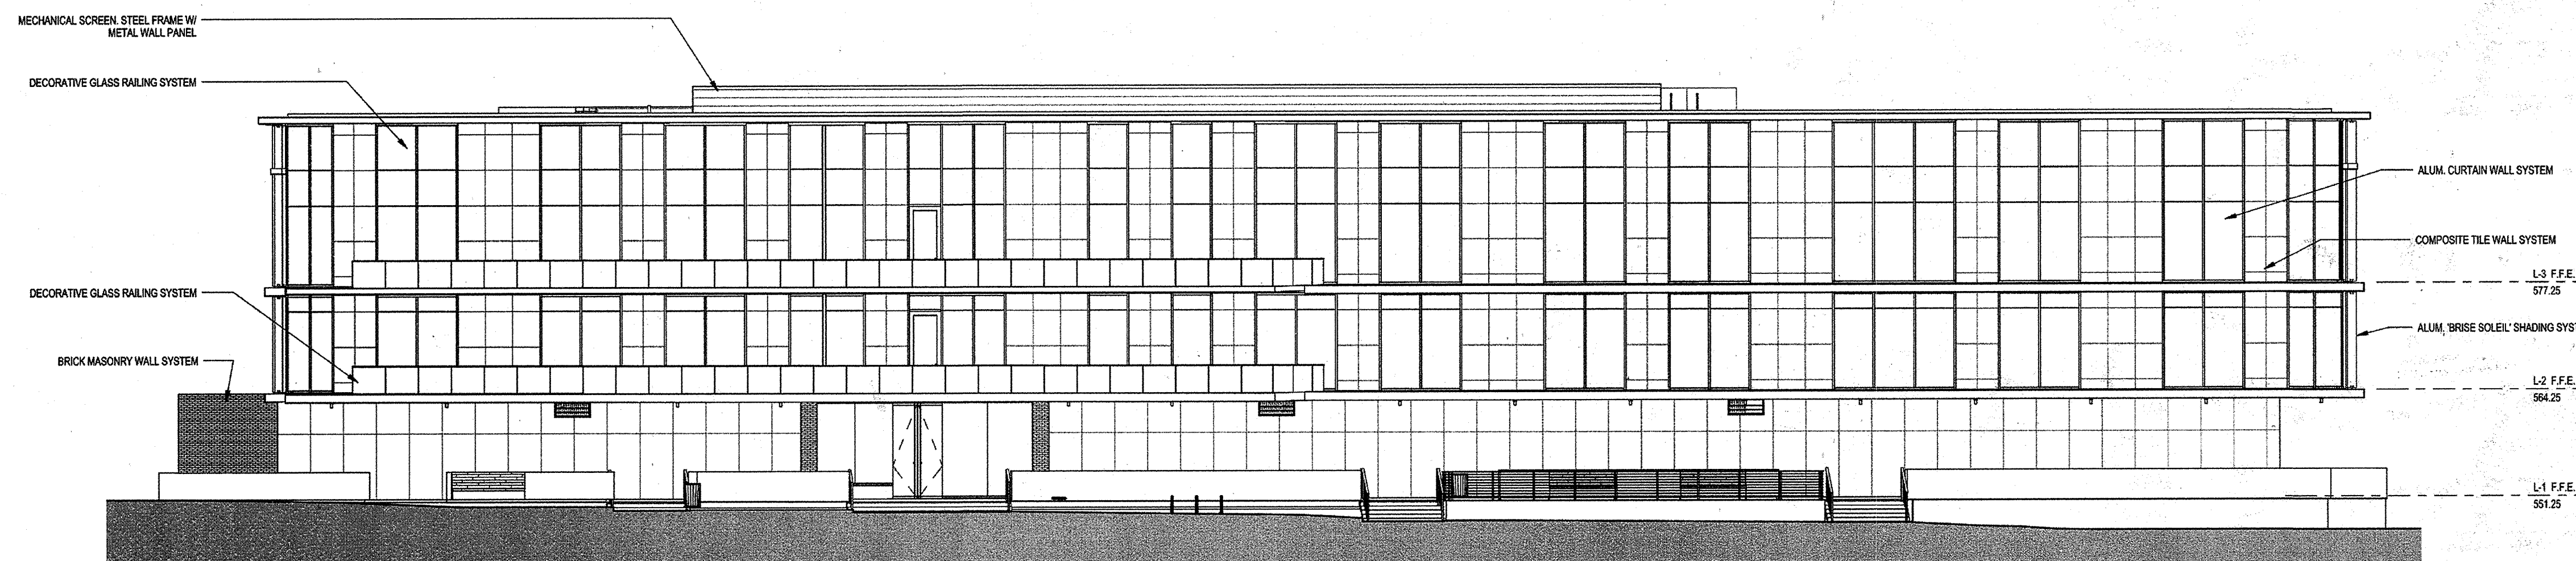

SOUTH ELEVATION - SITE DEV.

3/32" = 1'-0" 2

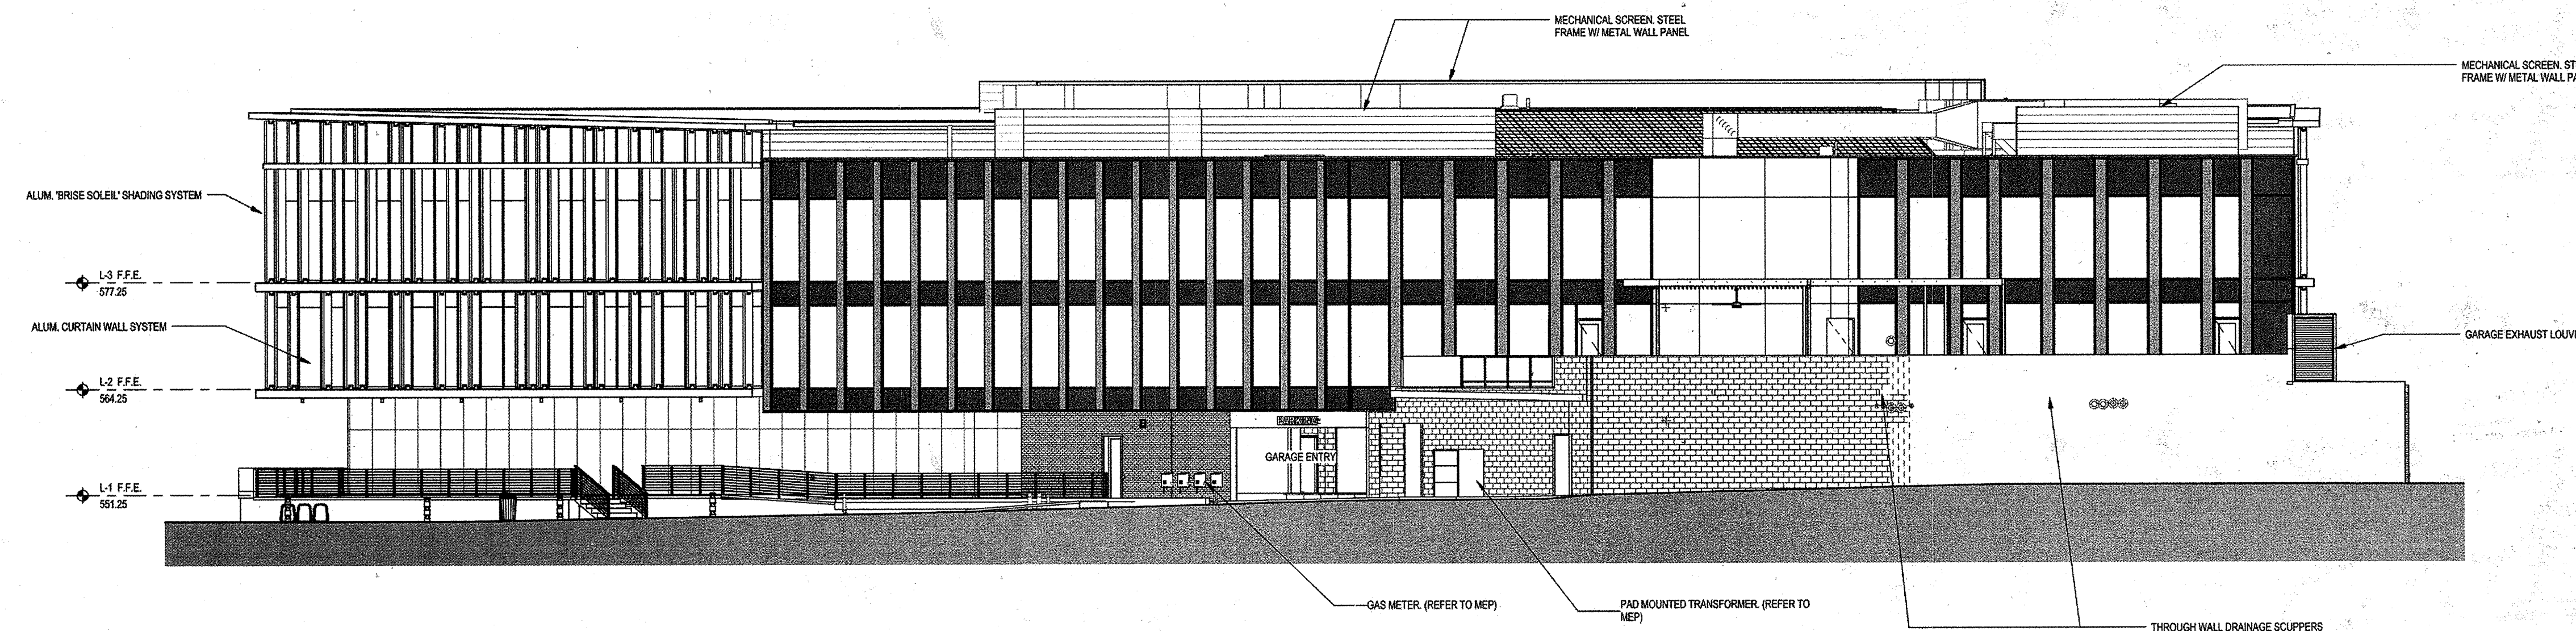

NORTH ELEVATION - SITE DEV.

3/32" = 1'-0" 1