



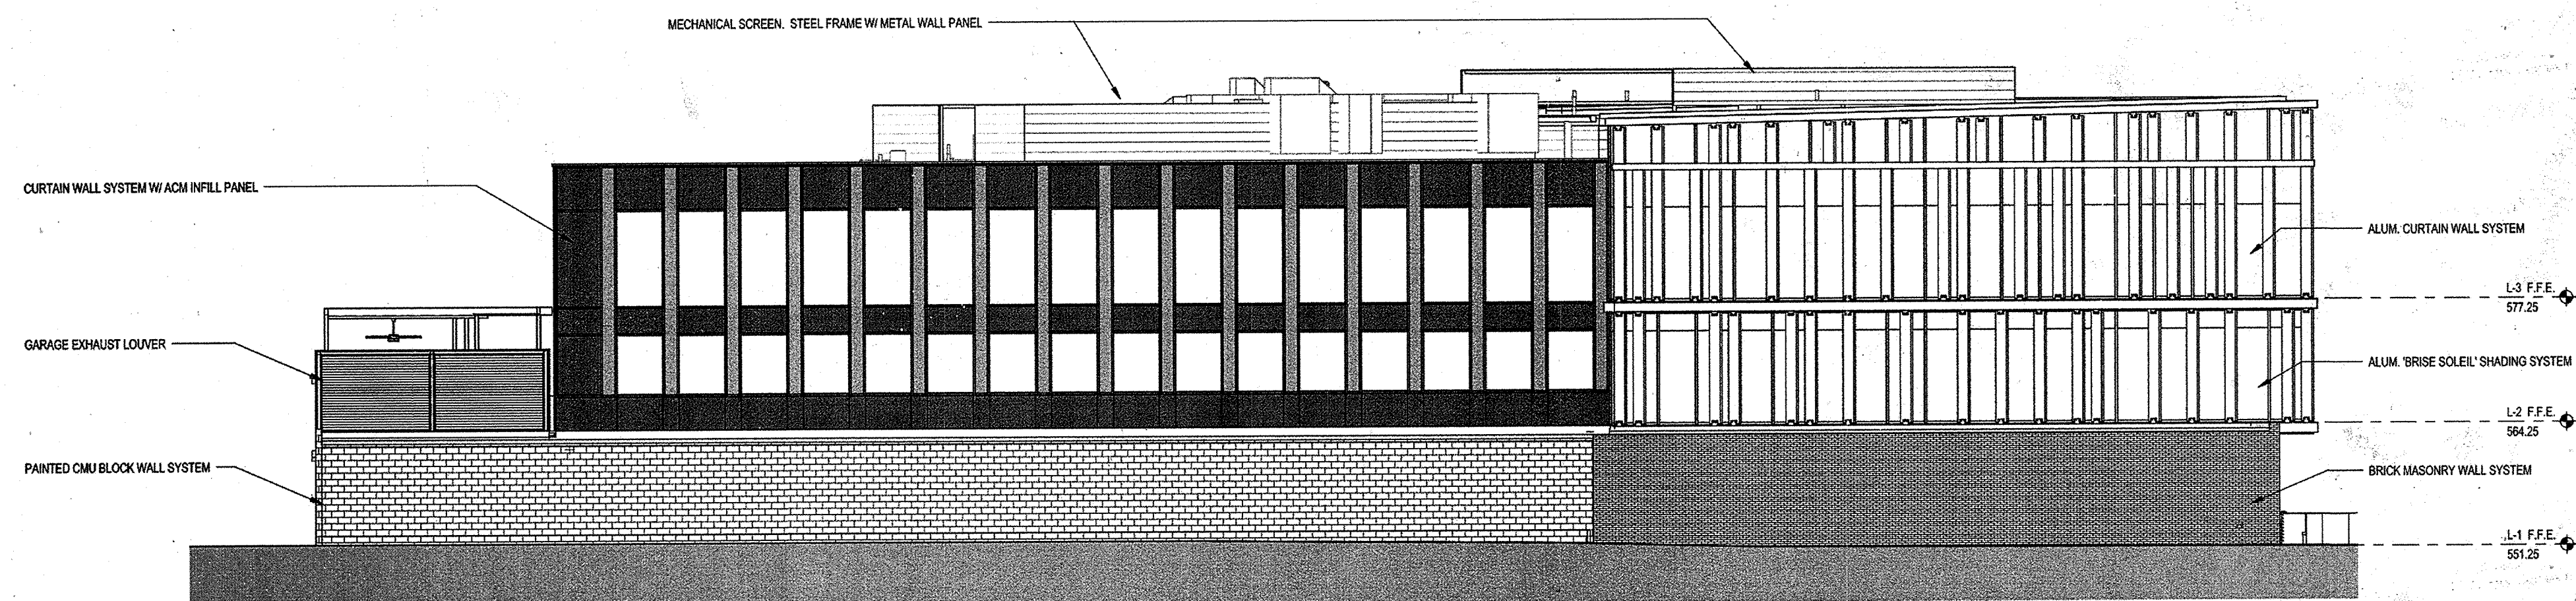


sixthriverarchitects
1601 s. mopac expressway
barton skyway two, suite 100-d
austin, texas 78746
512.306.9929
www.sixthriver.com

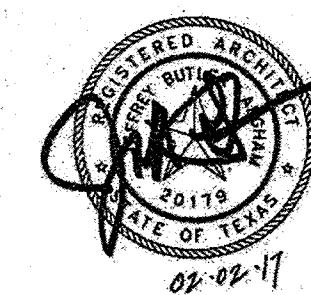

WEST ELEVATION - SITE DEV.

3/32" = 1'-0" 1

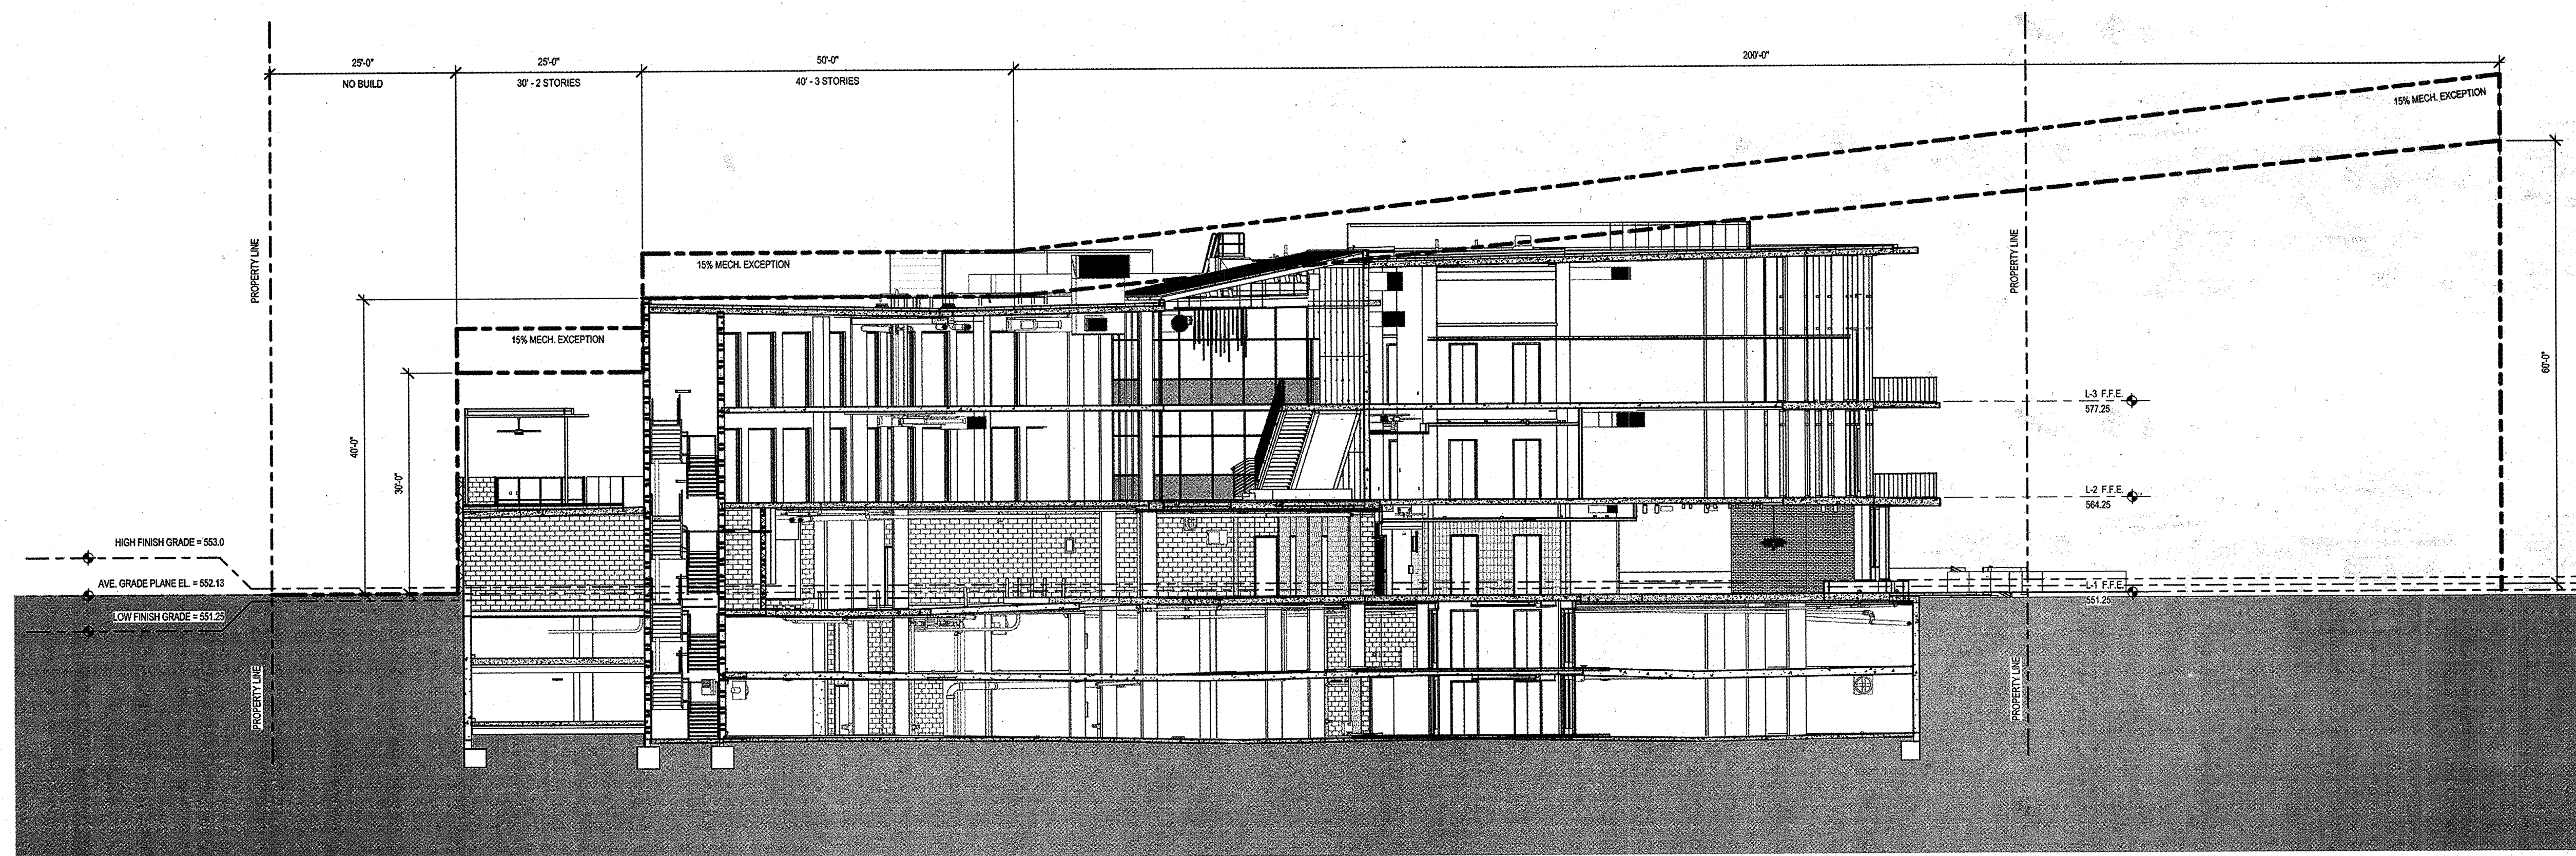

COMPATIBILITY SETBACK DIAGRAM

3/32" = 1'-0" 2

2010 SOUTH LAMAR OFFICE

2010 SOUTH LAMAR
AUSTIN, TX. 78704

REVISIONS	
DATE	DESCRIPTION

PROJECT NUMBER:
15256

ORIGINAL ISSUE DATE:
04.19.2016

DRAWN BY:
GLD

CHECKED BY:
GLD

PROJECT TITLE:
BUILDING
ELEVATIONS/SECTION
DIAGRAM

SHEET NUMBER:
38 OF 38

SP-2016-0196C

copyright 2016 sixthriverarchitects

SITE PLAN APPROVAL	
FILE NUMBER: SP-2016-0196C	APPLICATION DATE: April 22, 2016
APPROVED: [Signature] 25-5	UNDER SECTION: 112
CHARACTER: 25-5	
EXPIRATION DATE: (25-5-85) LDC	
PROJECT EXPIRATION: 04/19/2016	
ZONING: CS	
REVISIONS:	
Rev. 1	Correction 1
Rev. 2	Correction 2
Rev. 3	Correction 3
Final plot must be recorded by the Project Expiration Date, if applicable. Subsequent Site Plans which do not comply with the Code current at the time of filing, and all required Building Permits and/or a notice of construction of a building permit (if not required), must also be approved prior to the Project Expiration Date.	