


Keynote Legend	
MARK	DESCRIPTION
CC-D	CAR-CHARGER - DUAL
CC-S	CAR-CHARGER - SINGLE
FLD	FLOOR DRAIN

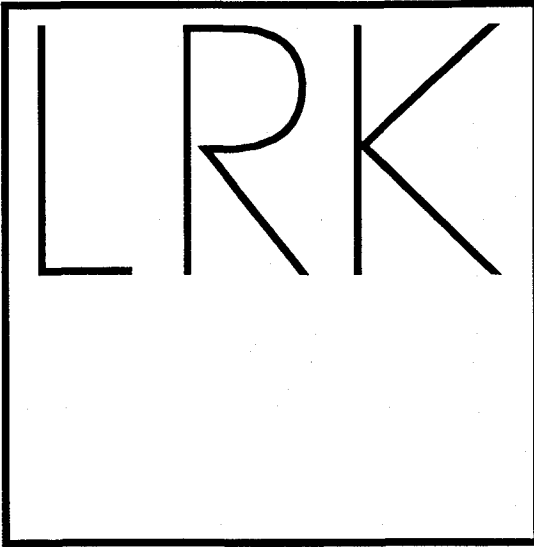

Architecture Planning Interiors Research
150 Turtle Creek Blvd, Suite 104D
Dallas, Texas 75207
Telephone 214 389 3816
Fax 225 928 4906
E-mail info@lrk.com

Client:

Fairfield Residential

7301 North State Highway 161


Irving, Texas 75039

Issues and Revisions

Date	Issued / Revised
05.04.18	Schematic Design Set
06.28.18	Completeness Check Set
08.17.18	Design Development Set
11.30.18	85% CD Set
04.12.19	95% CD Set
05.01.19	Site Plan Resubmission
07.30.19	Site Plan Resubmission 3

©2018 LRK Inc.
Drawings, written material, and design concepts shall not be used or reproduced in whole or part in any form or format without prior written consent of LRK Inc. Do not scale drawings. Use given dimensions only. If not shown, verify correct dimensions with the Architect. Contractor shall check and verify all dimensions and conditions at job site.

Seal

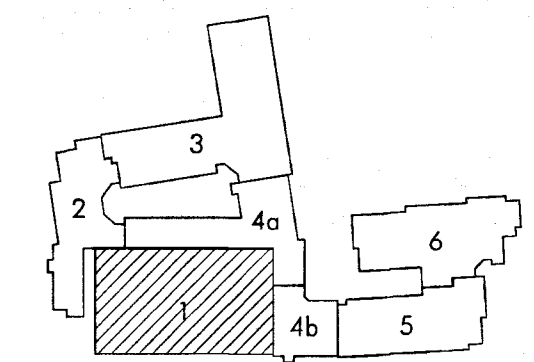

LRK Project Number: 06.18007.00

Project Name:

South Lamar

South Lamar Blvd.
Austin, Texas 78704

Drawing Name:

ENLARGED PLAN-BLDG
1-LEVEL B1


60 OF 87

Drawn By: NDF

Checked By: Checker

SITE PLAN APPROVAL	Sheet 60 of 87
FILE NUMBER	SP-2018-0296C
APPROVED BY COMMISSION ON	7 JULY 2, 2018
RELEASED FOR GENERAL COMPLIANCE	UNDER SECTION 17A OF CHAPTER 246 OF THE CITY OF AUSTIN CODE
EXPIRATION DATE (25-5-81, LDO)	12/6/19 CASE MANAGER: ROSEMARY AVILA
Director, Development Services Department	
Rev. 1 Correction 1 CS-V	
Rev. 2 Correction 2	
Rev. 3 Correction 3	
Final plot must be recorded by the Project Expiration Date, if applicable. Subsequent Site Plans which do not comply with the Code current at the time of filing, and all required Building Permits and/or a notice of construction (if a building permit is not required), must also be approved prior to the Project Expiration Date.	

A120.B11
SP-2018-0296C

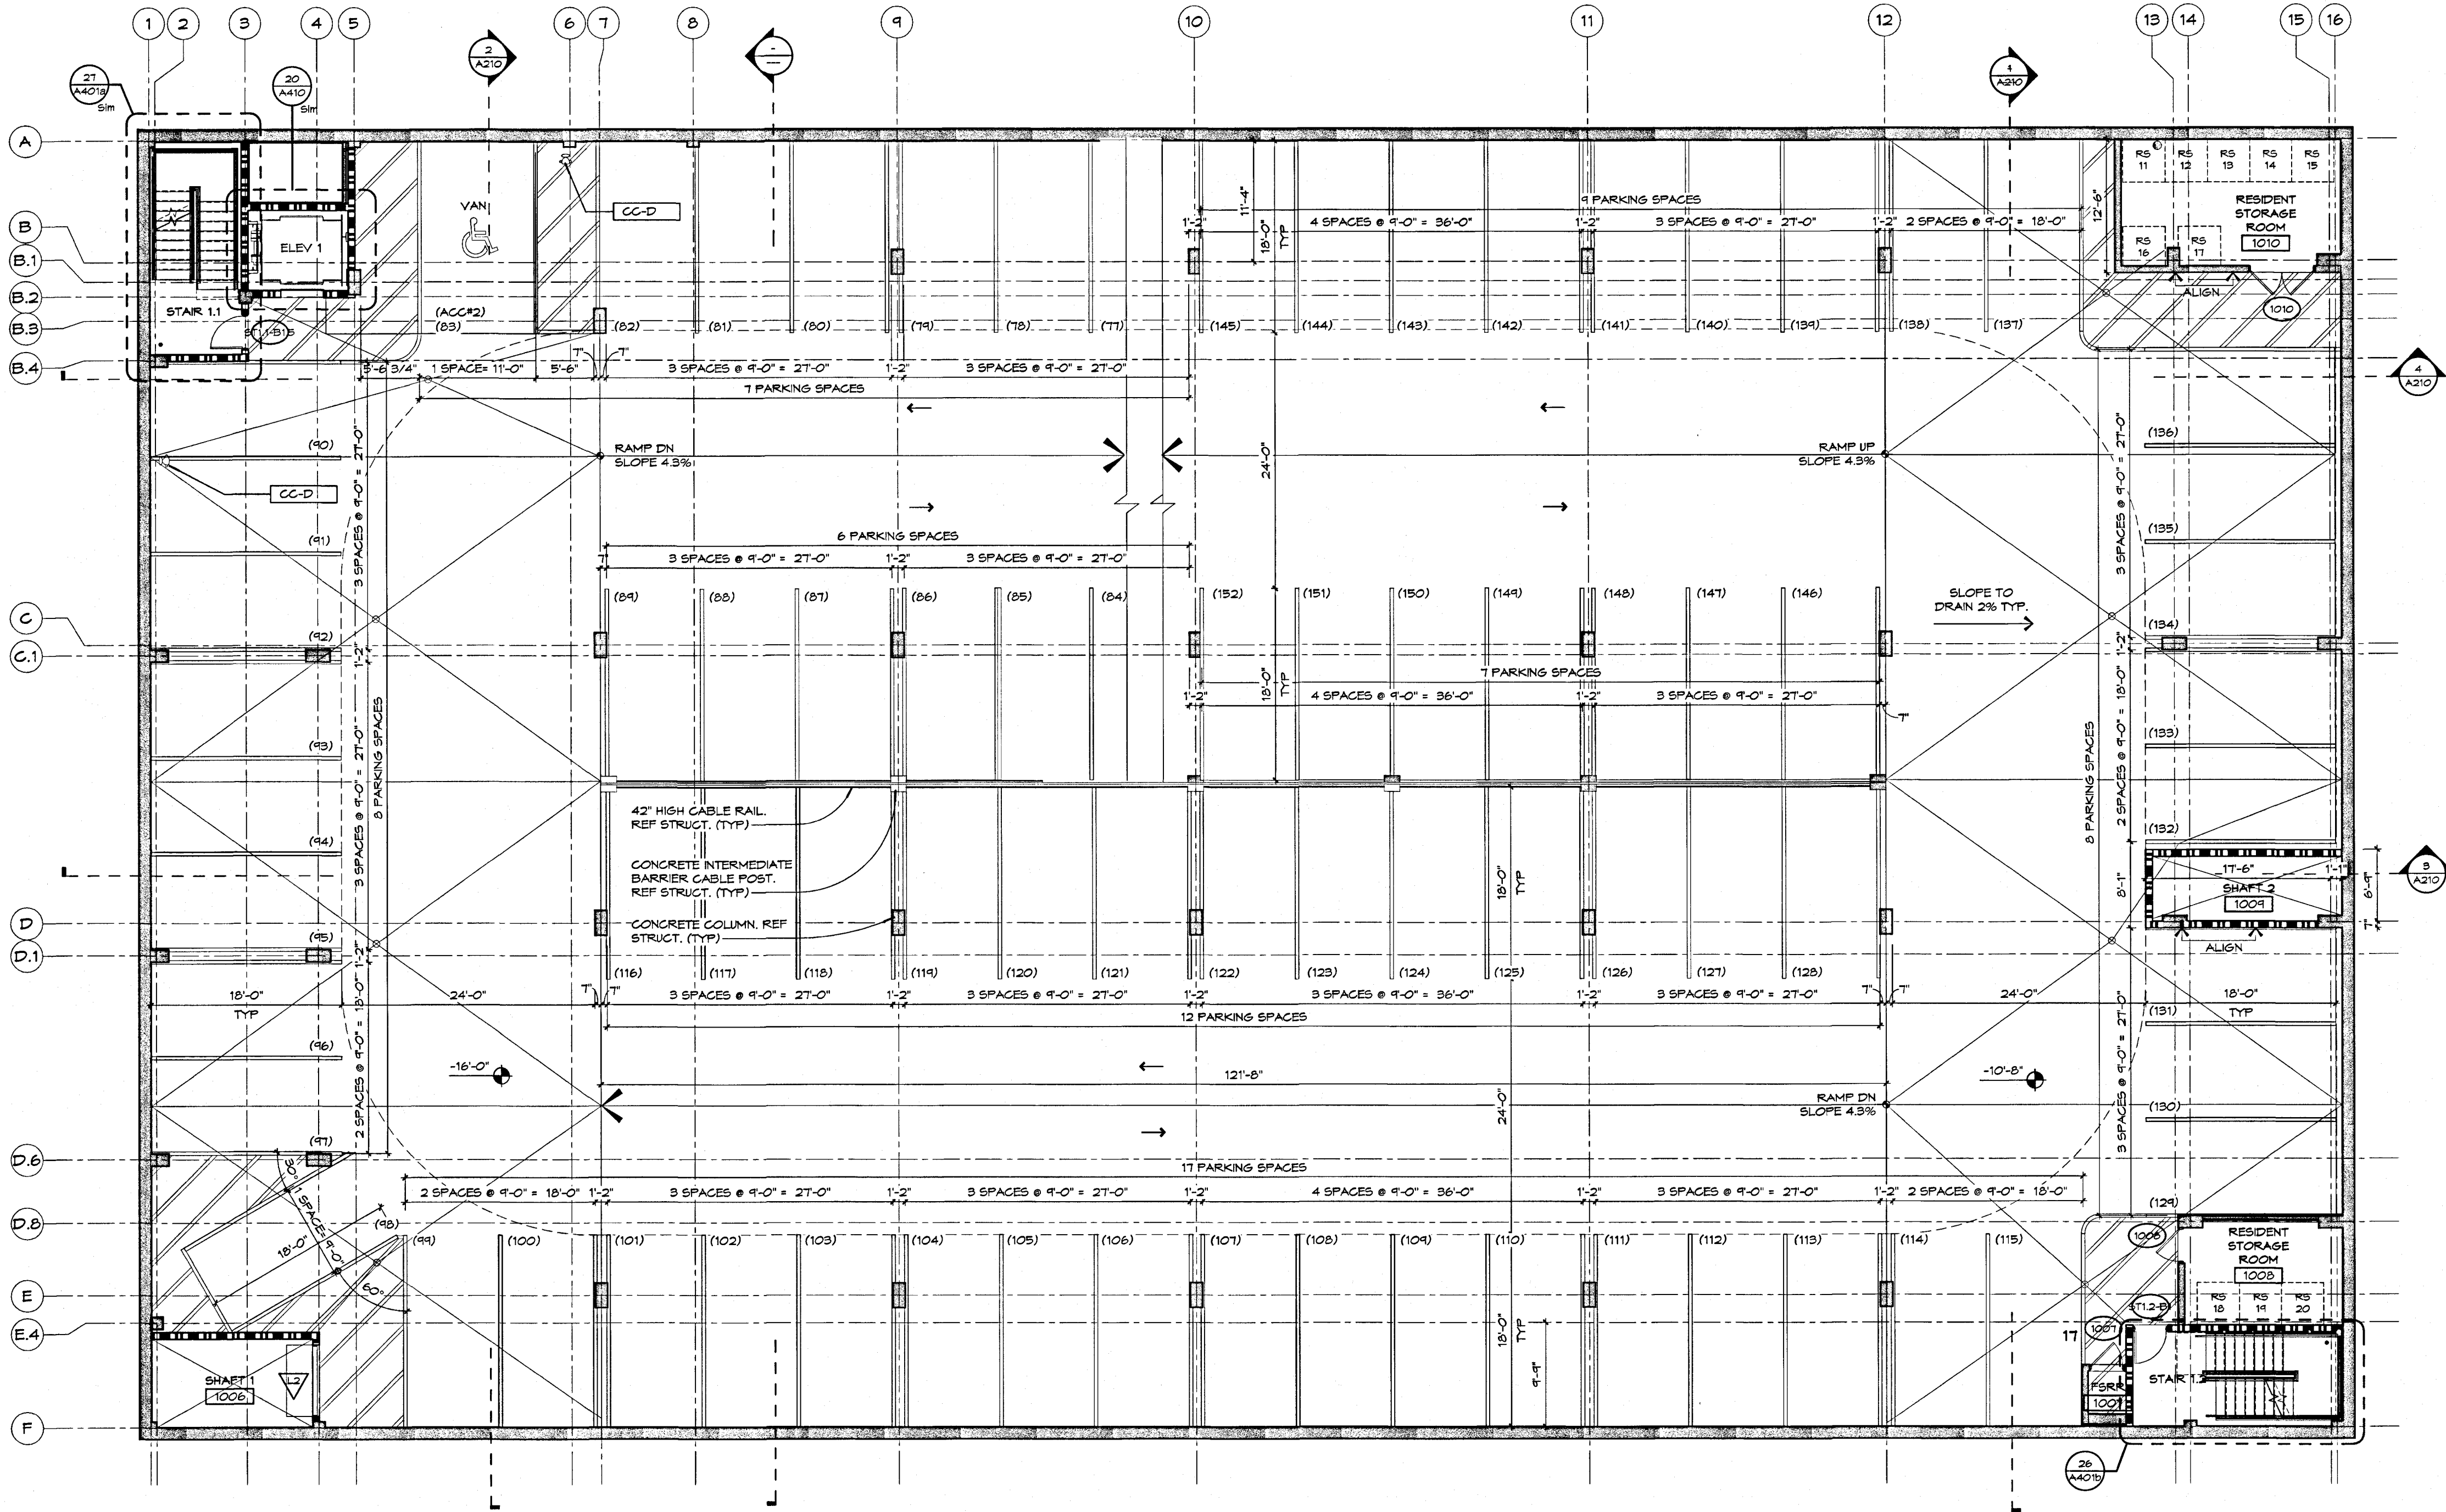

1 ENLARGED FLOOR PLAN BUILDING 1 - LEVEL B1

SCALE: 1/8" = 1'-0"