


| Keynote Legend |                      |
|----------------|----------------------|
| MARK           | DESCRIPTION          |
| CC-D           | CAR-CHARGER - DUAL   |
| CC-S           | CAR-CHARGER - SINGLE |
| FLD            | FLOOR DRAIN          |

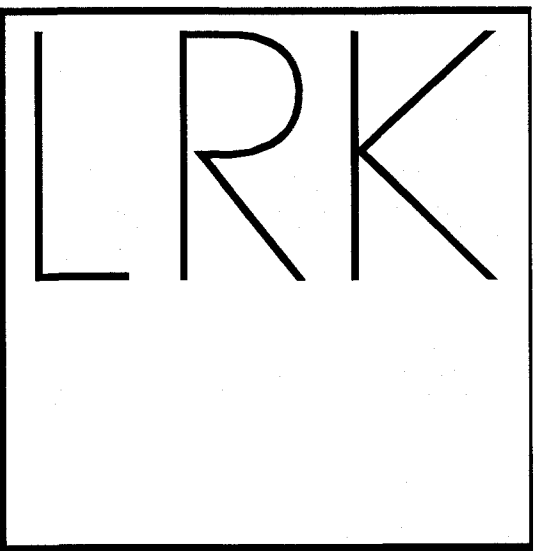

Architecture Planning Interiors Research  
150 Turtle Creek Blvd, Suite 104D  
Dallas, Texas 75207  
Telephone 214 389 3816  
Fax 225 928 4906  
E-mail info@lrk.com

Client:

**Fairfield Residential**

7301 North State Highway 161


Iring, Texas 75039

Issues and Revisions

| Date     | Issued / Revised         |
|----------|--------------------------|
| 05.04.18 | Schematic Design Set     |
| 06.28.18 | Completeness Check Set   |
| 08.17.18 | Design Development Set   |
| 11.30.18 | 85% CD Set               |
| 04.12.19 | 95% CD Set               |
| 05.01.19 | Site Plan Resubmission   |
| 07.30.19 | Site Plan Resubmission 3 |

©2018 LRK Inc.  
Drawings, written material, and design concepts shall not be used or reproduced in whole or part in any form or format without prior written consent of LRK Inc. Do not scale drawings. Use given dimensions only. If not shown, verify correct dimensions with the Architect. Contractor shall check and verify all dimensions and conditions at job site.

Seal

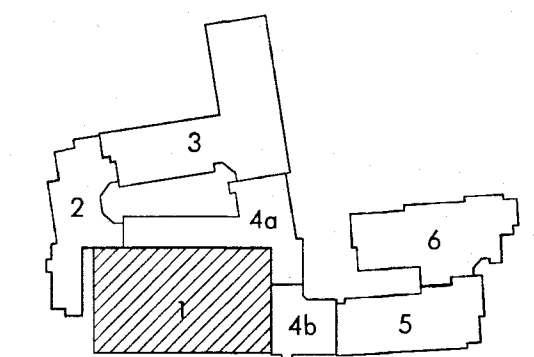

LRK Project Number: 06.18007.00

Project Name:

**South Lamar**

South Lamar Blvd.  
Austin, Texas 78704

Drawing Name:

**ENLARGED PLAN BLDG  
1-LEVEL 2**


62 OF 87

Drawn By: NDF

Checked By: Checker

**A122.B1**

SP-2018-0296C

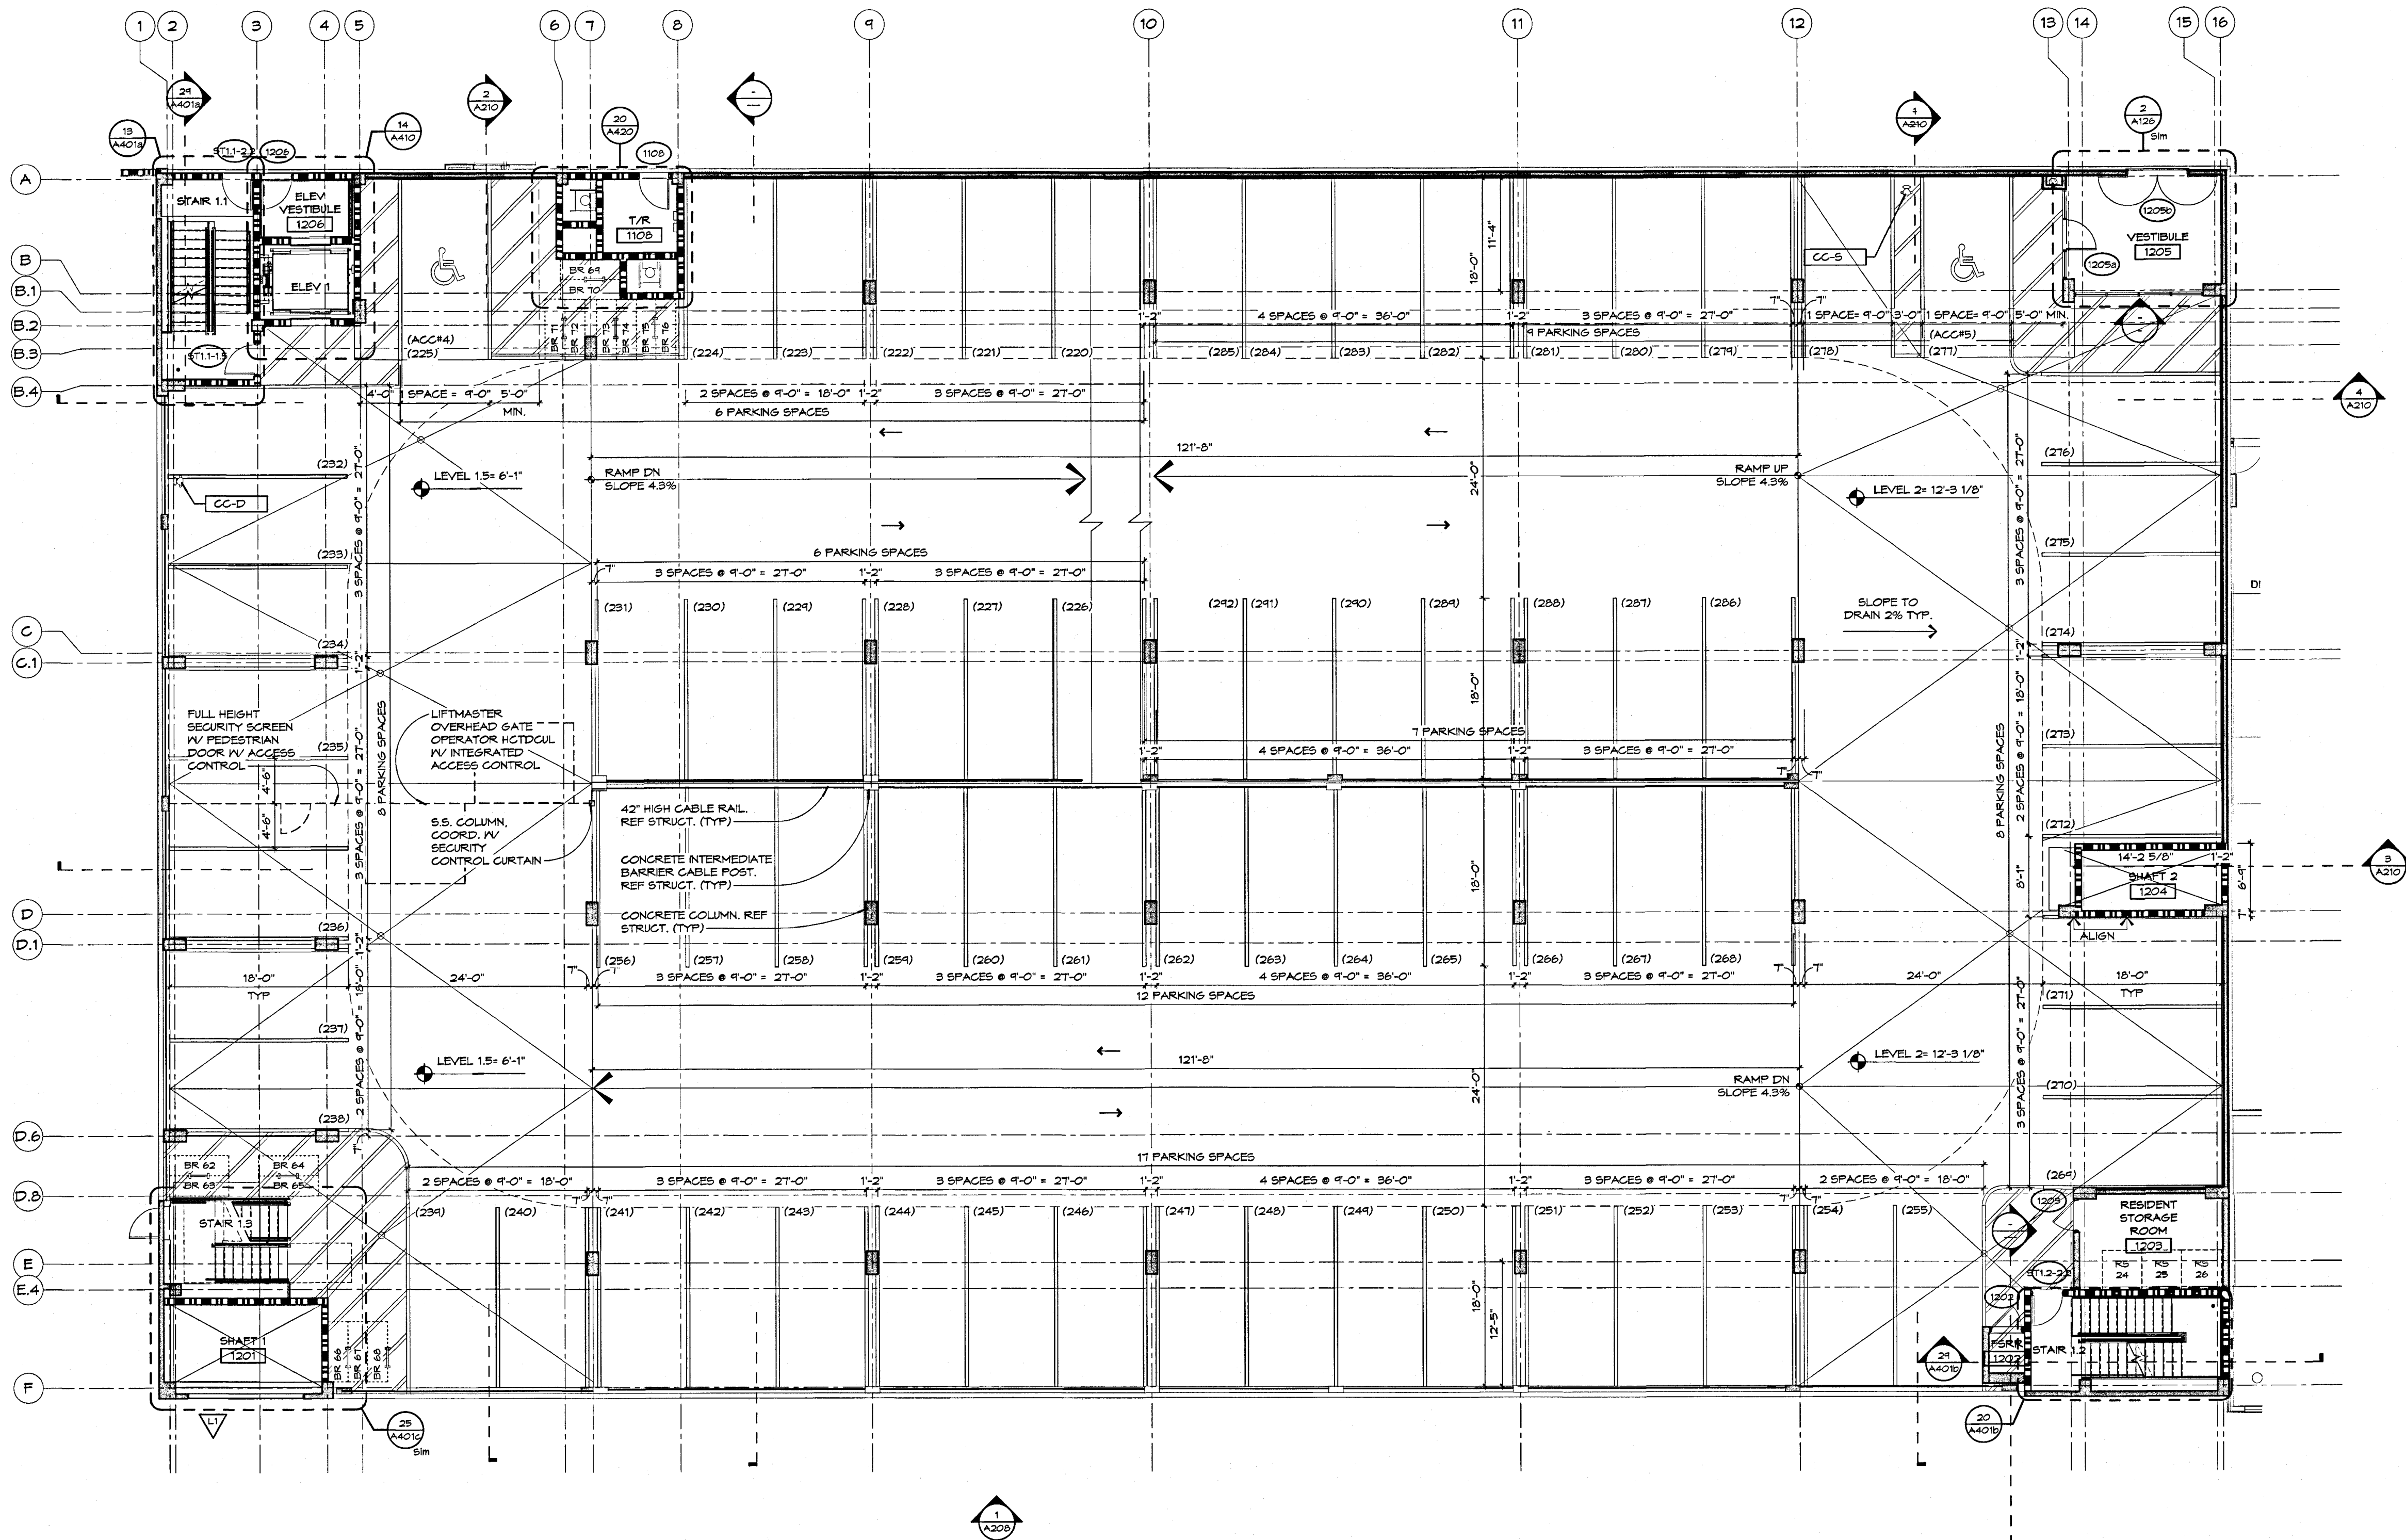

**1 ENLARGED FLOOR PLAN BUILDING 1 - LEVEL 2**  
SCALE: 1/8" = 1'-0"

|   |                                |
|---|--------------------------------|
| SITE PLAN APPROVAL Sheet 62 of 87   |                                |
| FILE NUMBER   | SP-2018-0296C                  |
| APPROVED BY COMMISSION ON   | APPROVED BY COMMISSION ON      |
| CHAPTER   | OF THE CITY OF AUSTIN CODE     |
| EXPIRATION DATE (25-5-81, LDO)   | EXPIRATION DATE (25-5-81, LDO) |
| Director, Development Services Department   |                                |
| RELEASED FOR GENERAL COMPLIANCE   |                                |
| Rev. 1   | Correction 1                   |
| Rev. 2   | Correction 2                   |
| Rev. 3   | Correction 3                   |
| Final plot must be recorded by the Project Expiration Date, if applicable. Subsequent Site Plans which do not comply with the Code current at the time of filing, and all required Building Permits and/or a notice of construction (if a building permit is not required), must also be approved prior to the Project Expiration Date. |                                |