




C:\Revit\Projects\2016\10200 - Mirabeau V2 - ARCH - V2014 - CENTRAL FILE_rzdan.rvt
10/7/2016 9:38:17 AM

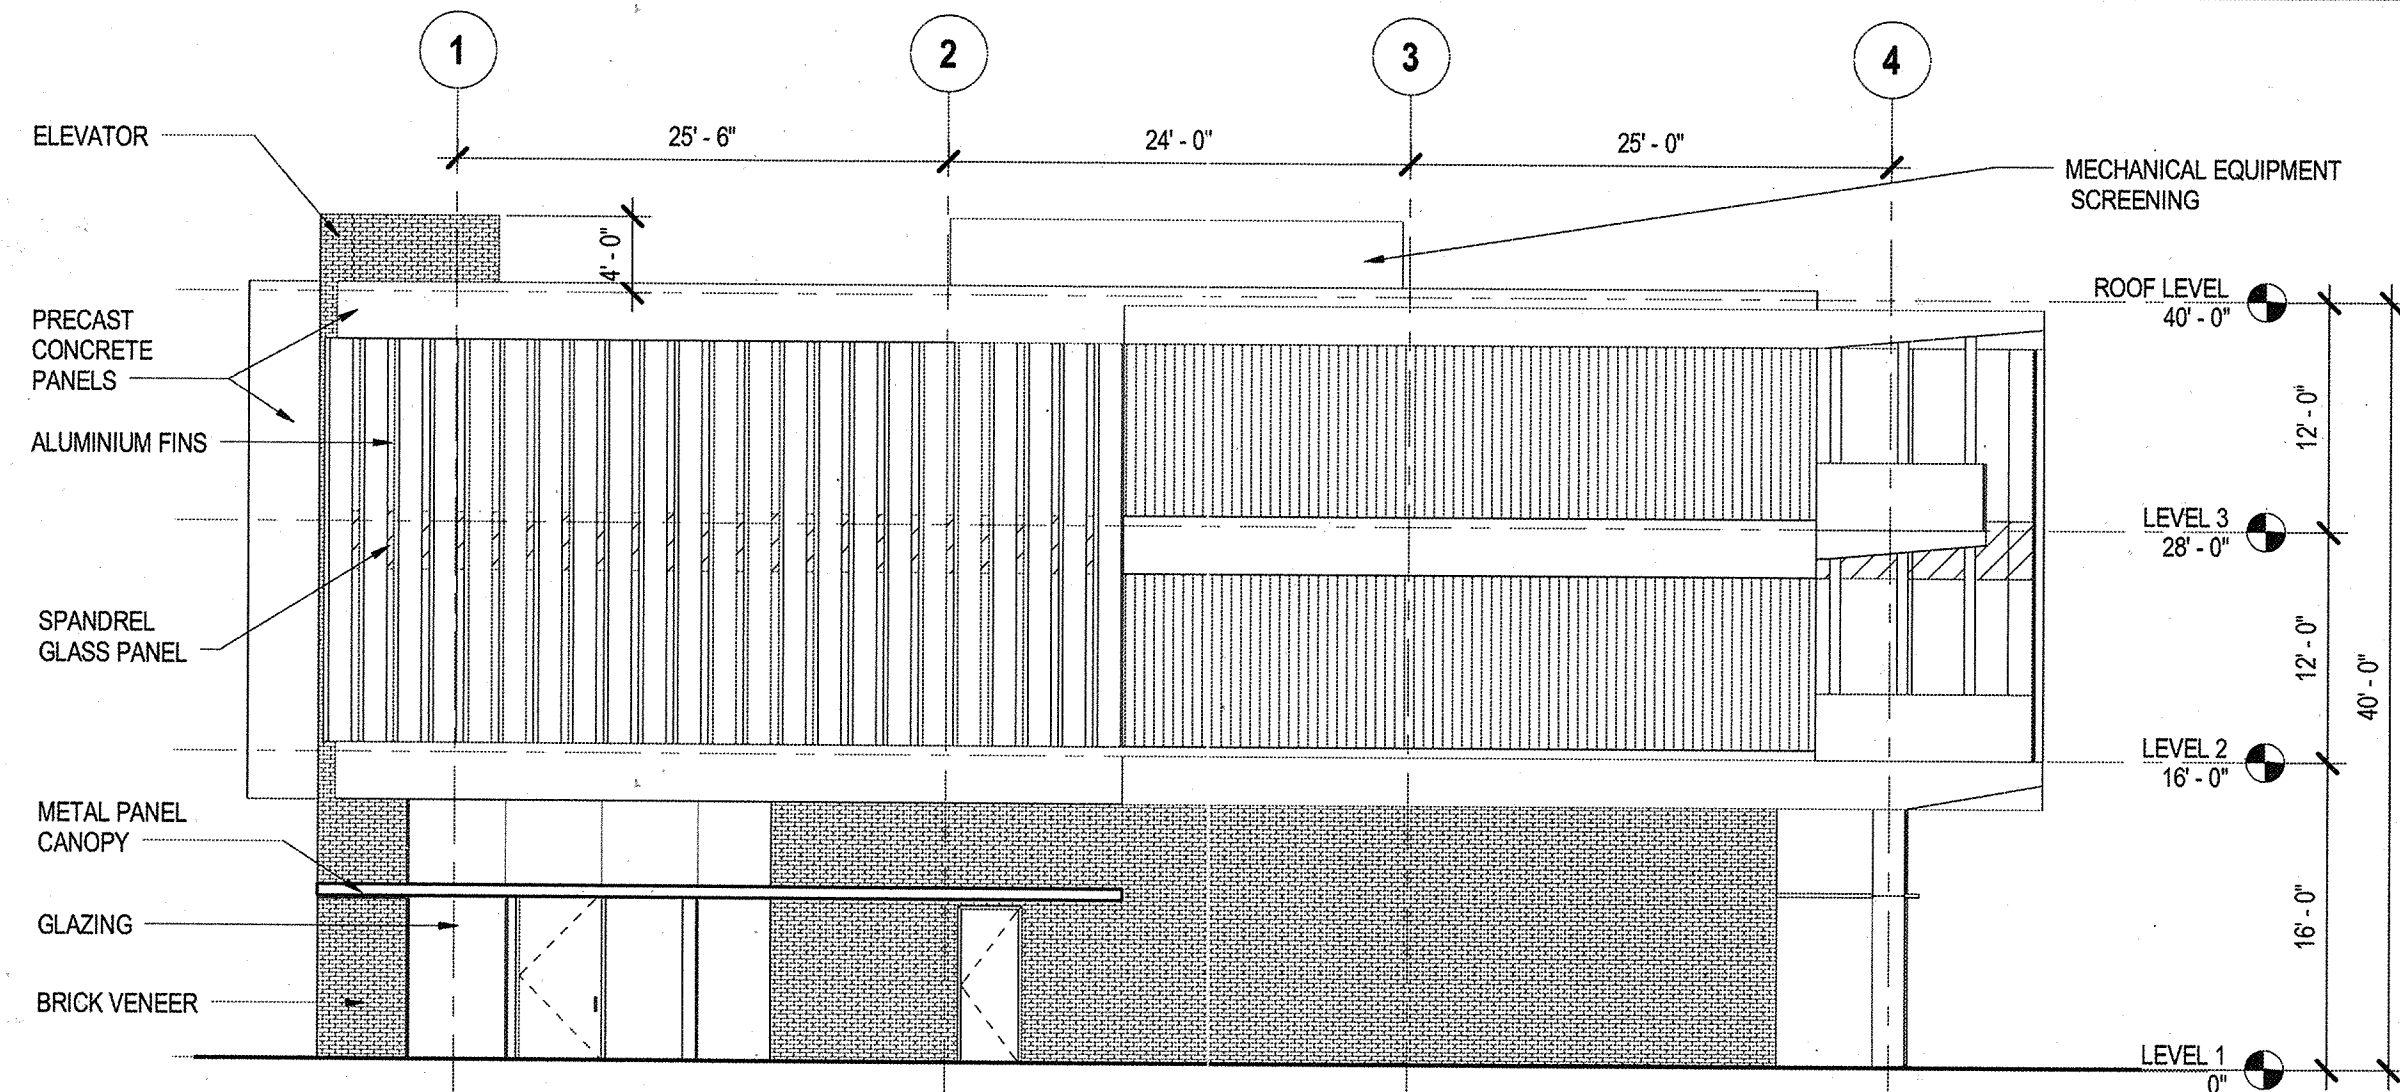


D6 WEST ELEVATION
1/8" = 1'-0"

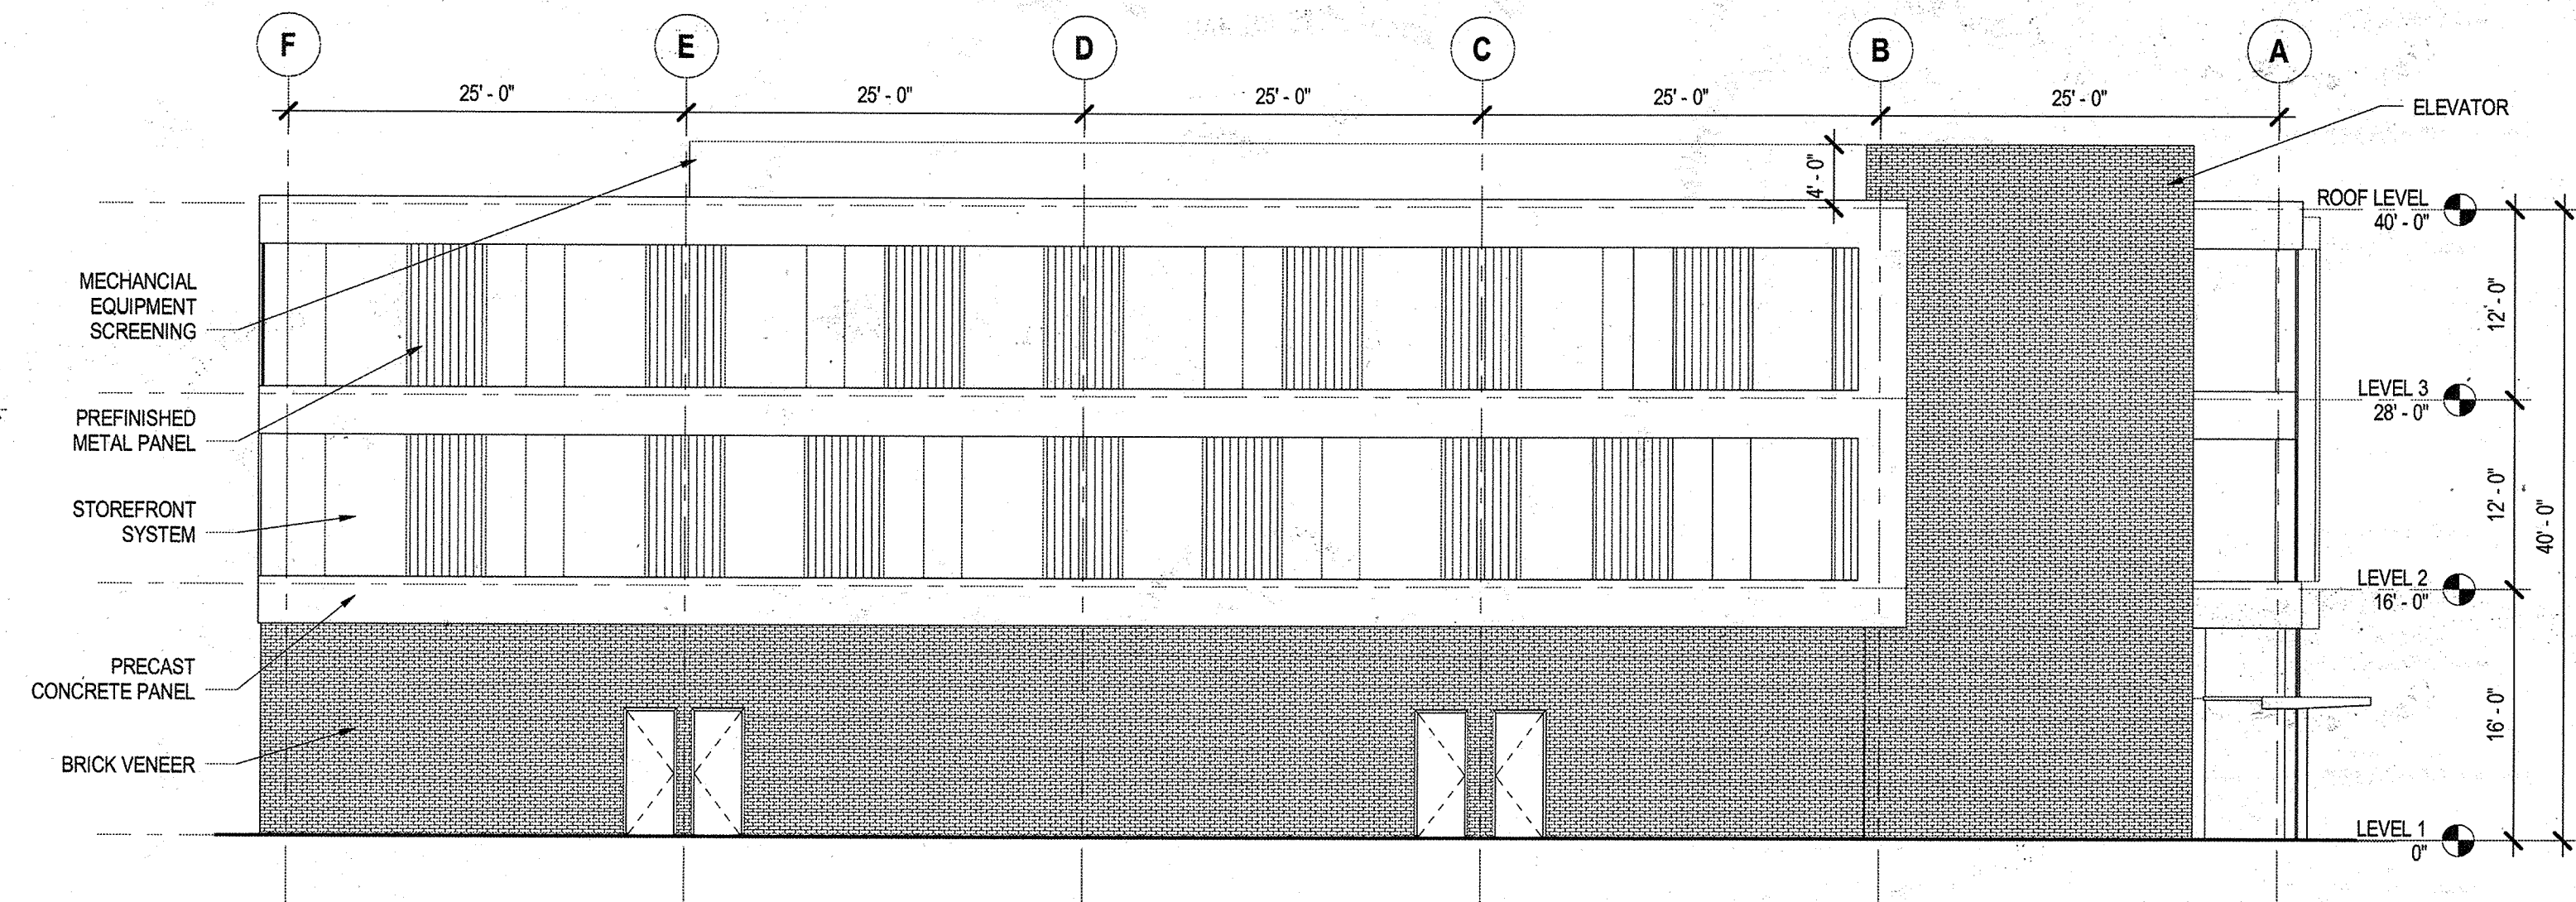

C4 NORTH ELEVATION
1/8" = 1'-0"

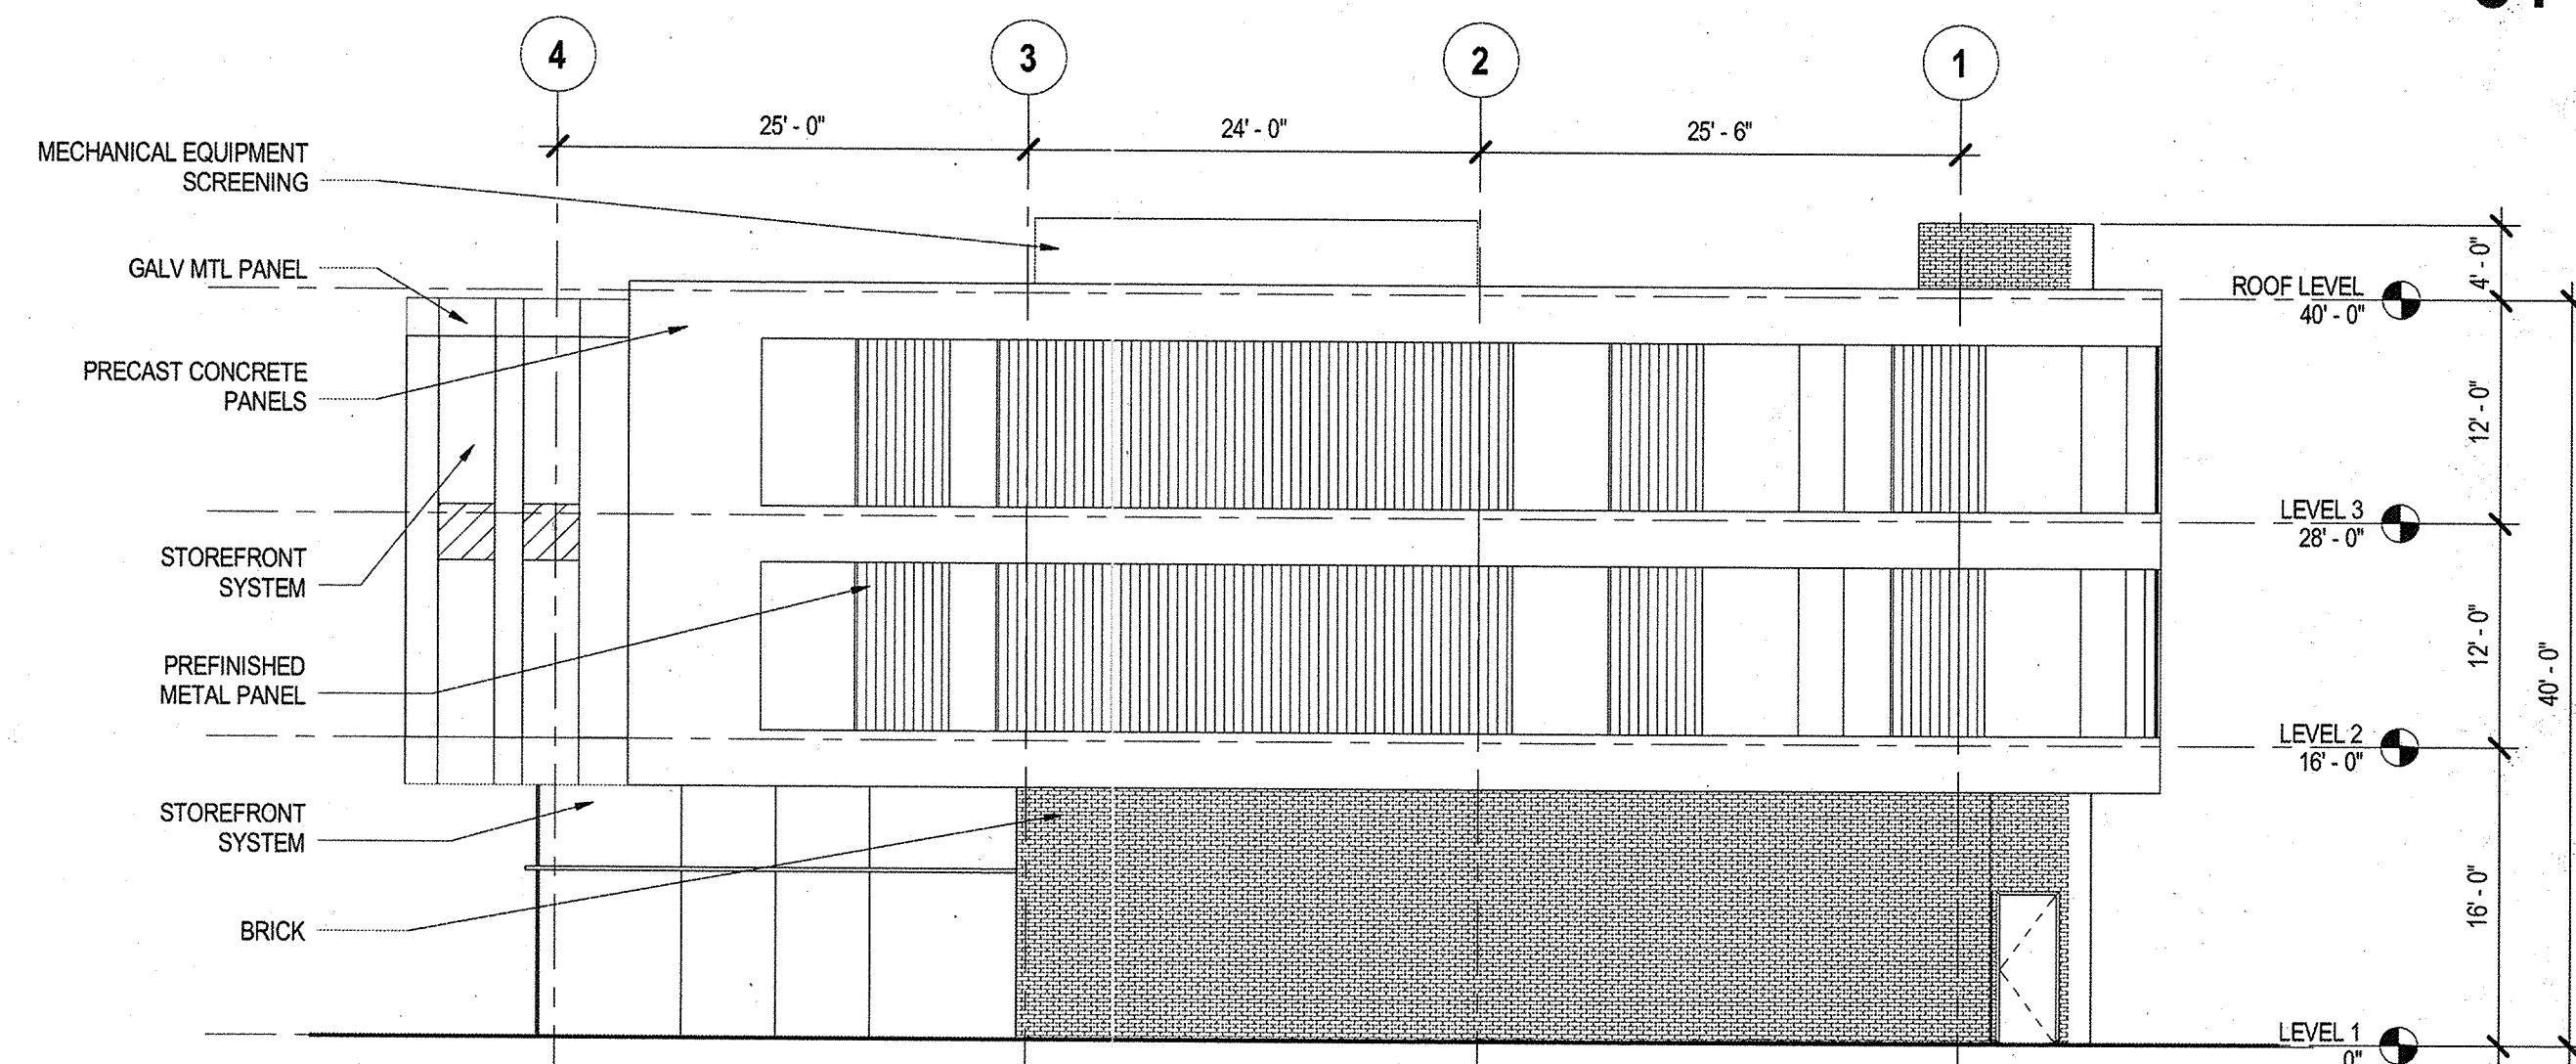

B6 EAST ELEVATION
1/8" = 1'-0"

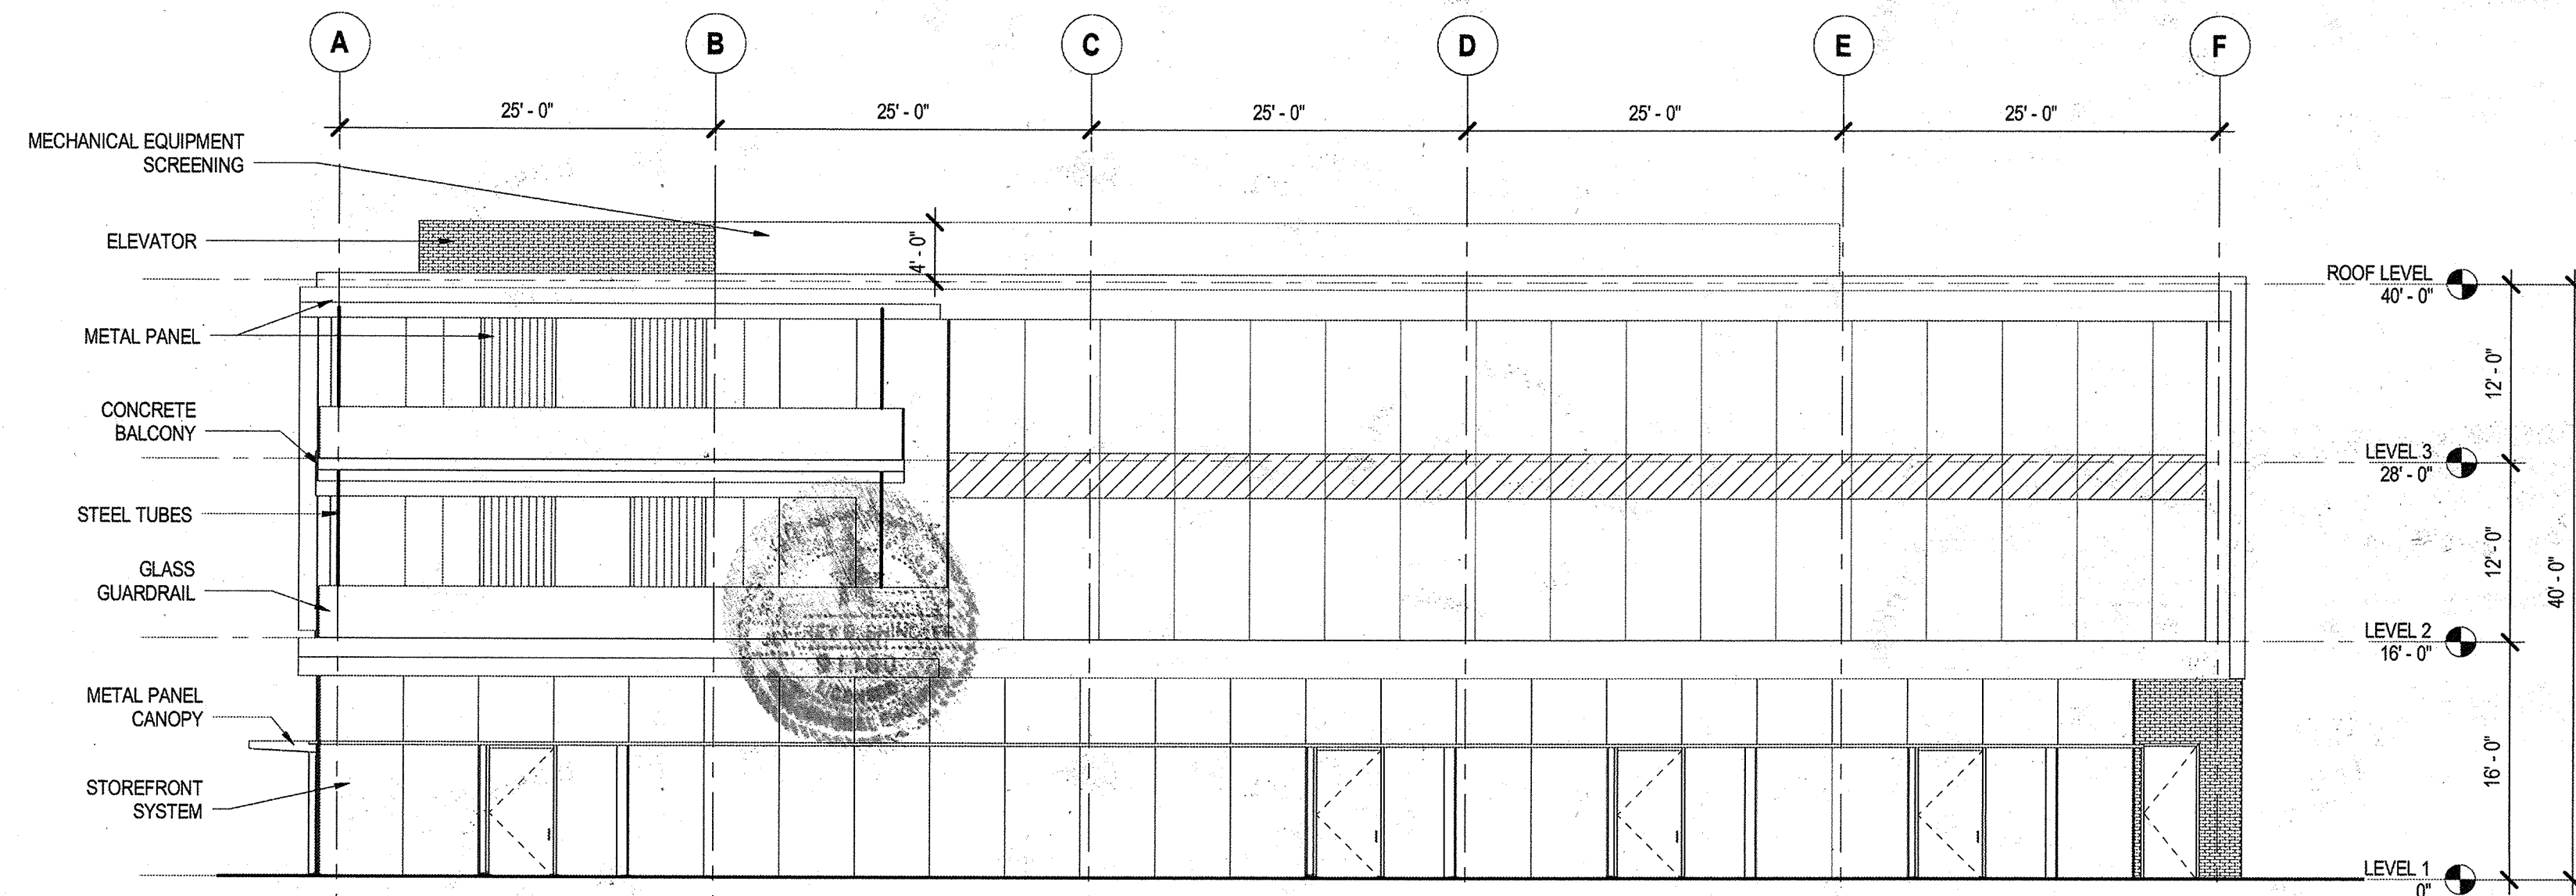

A4 SOUTH ELEVATION
1/8" = 1'-0"

GENERAL NOTES:
COMPLIANCE WITH BUILDING DESIGN STANDARDS, ARTICLE 3 OF
SUBCHAPTER E IS REQUIRED, AN IS TO BE REVIEWED FOR
COMPLIANCE DURING BUILDING CODE REVIEW.

SITE PLAN APPROVAL SHEET 14 OF 14
FILE NUMBER 2014-07142 APPLICATION DATE 6/20/14
APPROVED BY COMMISSION ON 2/18/15 UNDER SECTION 112 OF
CHAPTER 205 OF THE CITY OF AUSTIN CODE.
EXPIRATION DATE (25-5-81, LDC 2-06-15) CASE MANAGER Chad Holmes
PROJECT EXPIRATION DATE (ORD #97095-A) DWPZ DDZ
W. A. Beach
Director, Watershed Protection and Development Review
RELEASED FOR GENERAL COMPLIANCE 2/18/15 ZONING C9
Rev. 1 W. A. Beach Correction 1
Rev. 2 W. A. Beach Correction 2
Rev. 3 W. A. Beach Correction 3
Final plan must be recorded by the Project Expiration Date, if applicable. Subsequent Site
Plans which do not comply with the Code current at the time of filing, and all required Building
Permits and/or a notice of construction (if a building permit is not required), must also be
approved prior to the Project Expiration Date.

GSC Architects
901 South MoPac Expy
Bldg III, Suite 400
Austin, Texas 78746
Phone: 512.477.9417

MIRABEAU
2330 SOUTH LAMAR BLVD, AUSTIN TX
78704

NO.	REVISION	DATE
PRELIMINARY		
FOR INTERIM REVIEW ONLY. NOT FOR REGULATORY APPROVAL, PERMITTING, OR CONSTRUCTION.		
JOSEPH NICHOLAS LARROCCA TX ARCHITECT LIC # 15397		
SHEET NAME:		
EXTERIOR ELEVATIONS		
DATE:		
REVIEWED BY: GSC		
PROJECT NO.: 201610200		
SHEET NO.:		
A05-01		

GSC - 201610200 MIRABEAU

Project Status