


TREE SURVEY INFO						
* LOCATED OUTSIDE PROPERTY BOUNDARY						
NUMBER	SIZE	COMMON NAME	SPECIES	PROTECTED	STATUS	
10283	30"	LIVE OAK	QUERCUS VIRGINIANA	YES	RELOCATE	
* 19957	10"	CHINABERRY	MELIA AZEDARACH	N/A	PRESERVE	
19958	8"	CHINABERRY	MELIA AZEDARACH	NO	REMOVE	
19959	11"	CHINABERRY	MELIA AZEDARACH	NO	REMOVE	
* 19960	9"	CHINABERRY	MELIA AZEDARACH	N/A	PRESERVE	
* 19961	10"	AMERICAN ELM	ULMUS AMERICANA	N/A	N/A	
* 19962	8"	AMERICAN ELM	ULMUS AMERICANA	N/A	N/A	
* 19963	16"	BOX ELDER	ACER NEGUNDO	N/A	N/A	
* 19964	14"	CHINABERRY	MELIA AZEDARACH	N/A	PRESERVE	
19965	11"	HACKBERRY	CELTIS OCCIDENTALIS	YES	REMOVE	
19966	10"	AMERICAN ELM	ULMUS AMERICANA	YES	REMOVE	
19967	10"	HACKBERRY	CELTIS OCCIDENTALIS	YES	REMOVE	
19968	9"	BOX ELDER	ACER NEGUNDO	YES	REMOVE	
19969	16"	BOX ELDER	ACER NEGUNDO	YES	REMOVE	
19970	10"	CHINABERRY	MELIA AZEDARACH	NO	REMOVE	
19971	9"	BOX ELDER	ACER NEGUNDO	YES	REMOVE	
19972	18"	BOX ELDER	ACER NEGUNDO	YES	REMOVE	
19973	17"	BOX ELDER	ACER NEGUNDO	YES	REMOVE	
19974	14"	BOX ELDER	ACER NEGUNDO	YES	REMOVE	
19975	22"	BOX ELDER	ACER NEGUNDO	YES	REMOVE	
19976	11"	AMERICAN ELM	ULMUS AMERICANA	YES	REMOVE	
19977	8"	HACKBERRY	CELTIS OCCIDENTALIS	YES	REMOVE	
19978	8"	AMERICAN ELM	ULMUS AMERICANA	YES	REMOVE	
19979	9"	AMERICAN ELM	ULMUS AMERICANA	YES	REMOVE	
19980	8"	HACKBERRY	CELTIS OCCIDENTALIS	YES	REMOVE	
19981	13"	AMERICAN ELM	ULMUS AMERICANA	YES	REMOVE	
19982	9"	HACKBERRY	CELTIS OCCIDENTALIS	YES	REMOVE	
19983	8"	HACKBERRY	CELTIS OCCIDENTALIS	YES	REMOVE	
19984	9"	HACKBERRY	CELTIS OCCIDENTALIS	YES	REMOVE	
19985	14"	CHINABERRY	MELIA AZEDARACH	NO	REMOVE	
19986	10"	HUISACHE	ACACIA FARNESIANA	YES	REMOVE	
19987	8"	TREE OF HEAVEN	ALANTHUS ALTISSIMA	NO	REMOVE	
19988	10"	HACKBERRY	CELTIS OCCIDENTALIS	YES	REMOVE	
19989	8"	TREE OF HEAVEN	ALANTHUS ALTISSIMA	NO	REMOVE	
19990	14", 10"	CHINABERRY	MELIA AZEDARACH	NO	REMOVE	
19991	10"	PECAN	CARYA ILLINOENSIS	YES	REMOVE	
19992	9"	CHINABERRY	MELIA AZEDARACH	NO	REMOVE	
19993	9"	CHINABERRY	MELIA AZEDARACH	NO	REMOVE	
19994	13"	AMERICAN ELM	ULMUS AMERICANA	YES	REMOVE	
19995	10"	HACKBERRY	CELTIS OCCIDENTALIS	YES	REMOVE	
* 19996	16"	AMERICAN ELM (DEAD)	ULMUS AMERICANA	N/A	N/A	
* 19997	21"	AMERICAN ELM	ULMUS AMERICANA	N/A	N/A	
* 19998	6"	PECAN	CARYA ILLINOENSIS	N/A	N/A	
* 19999	12"	AMERICAN ELM	ULMUS AMERICANA	N/A	N/A	
* 20000	11", 6"	PECAN	CARYA ILLINOENSIS	N/A	N/A	
20060	9"	CEDAR ELM	ULMUS CRASSIFOLIA	YES	REMOVE	
20261	8"	CEDAR ELM	ULMUS CRASSIFOLIA	YES	REMOVE	
* 20262	17"	LIVE OAK	QUERCUS VIRGINIANA	N/A	N/A	
* 20263	18"	LIVE OAK	QUERCUS VIRGINIANA	N/A	N/A	
20264	8"	MULBERRY	MORUS	YES	REMOVE	
20265	11"	CEDAR ELM	ULMUS CRASSIFOLIA	YES	REMOVE	
* 20266	12"	HACKBERRY	CELTIS OCCIDENTALIS	N/A	N/A	
20267	13"	CEDAR	CEDRUS	YES	REMOVE	
20268	12"	CEDAR ELM	ULMUS CRASSIFOLIA	YES	REMOVE	
20269	11"	CHINABERRY	MELIA AZEDARACH	NO	REMOVE	
20270	18"	CHINABERRY	MELIA AZEDARACH	NO	REMOVE	
20271	9"	CHINABERRY	MELIA AZEDARACH	NO	REMOVE	
20272	12"	HACKBERRY	CELTIS OCCIDENTALIS	YES	PRESERVE	
20273	18"	CEDAR ELM	ULMUS CRASSIFOLIA	YES	PRESERVE	
20274	9", 8"	CHINABERRY	MELIA AZEDARACH	NO	REMOVE	
20275	19"	LIVE OAK	QUERCUS VIRGINIANA	YES	PRESERVE	
20276	26"	LIVE OAK	QUERCUS VIRGINIANA	YES	PRESERVE	
20277	23"	LIVE OAK	QUERCUS VIRGINIANA	YES	REMOVE	
20278	22"	LIVE OAK	QUERCUS VIRGINIANA	YES	REMOVE	
20279	21"	LIVE OAK	QUERCUS VIRGINIANA	YES	PRESERVE	
20280	29"	LIVE OAK	QUERCUS VIRGINIANA	YES	PRESERVE	
20281	21"	PECAN	CARYA ILLINOENSIS	YES	PRESERVE	
20282	21"	PECAN	CARYA ILLINOENSIS	YES	PRESERVE	
20284	16"	CEDAR ELM	ULMUS CRASSIFOLIA	YES	PRESERVE	
* 24233	8"	PECAN	CARYA ILLINOENSIS	N/A	N/A	
24234	10"	HACKBERRY				

* LOCATED OUTSIDE PROPERTY BOUNDARY

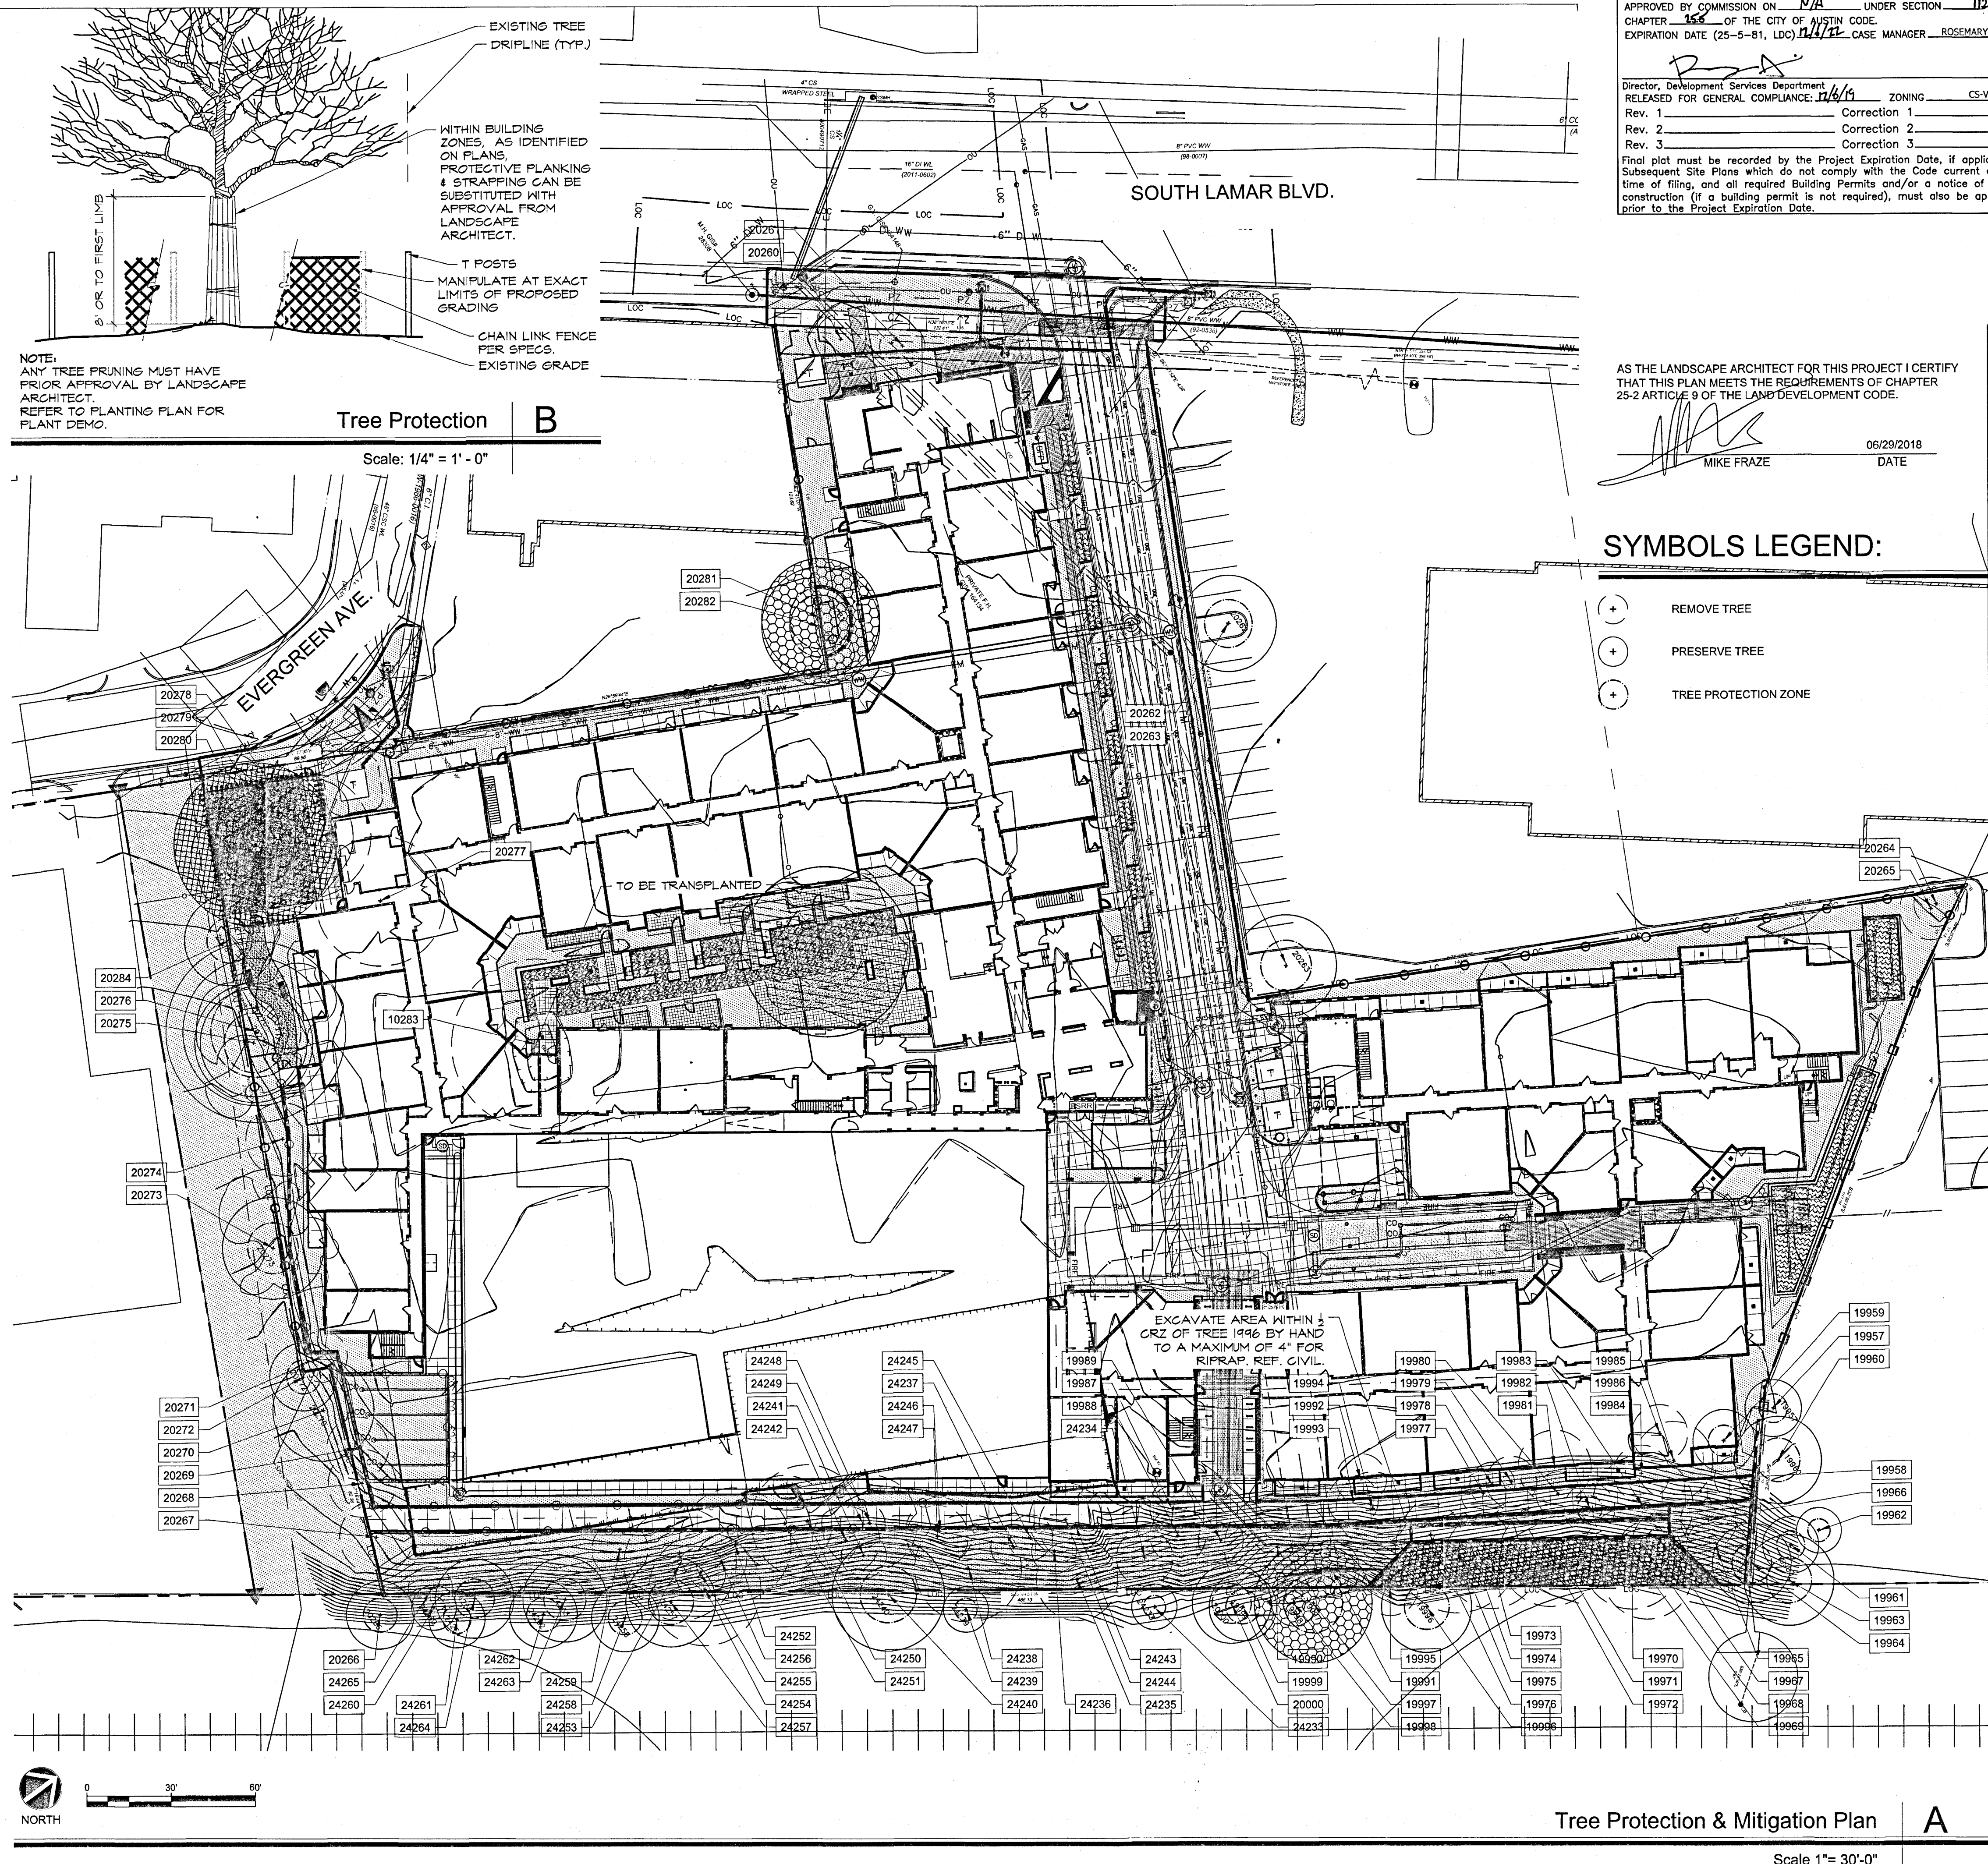

SITE PLAN APPROVAL Sheet 73 of 87
FILE NUMBER SP-2018-0296C APPLICATION DATE JULY 2, 2018
APPROVED BY COMMISSION ON N/A UNDER SECTION 112 OF
CHAPTER 150 OF THE CITY OF AUSTIN CODE.
EXPIRATION DATE (25-5-81, LDC) 11/12/17 CASE MANAGER ROSEMARY AVILA

[Signature]

Director, Development Services Department

REVIEWED FOR GENERAL COMPLIANCE: 11/6/19 ZONING CS-V

Rev. 1 _____ Correction 1 _____

Rev. 2 _____ Correction 2 _____

Rev. 3 _____ Correction 3 _____

Final plot must be recorded by the Project Expiration Date, if applicable.
Subsequent Site Plans which do not comply with the Code current at the
time of filing, and all required Building Permits and/or a notice of
completion (if a building permit is not required), must also be approved
prior to the Project Expiration Date.

824 Exposition Avenue, Ste. 5
Dallas, Texas 75226
o214.954.7160
f214.954.7162

AUSTIN . TEXAS

FAIRFIELD
RESIDENTIAL

LRK

Looney Ricks Kiss


Issue Title

SDP

Issue / Addenda / Revisions

[illegible]

Sea

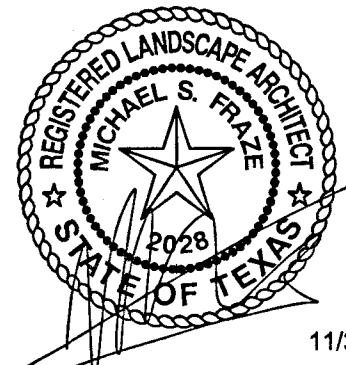

This drawing and the design shown is the property of StudioOutside. The reproduction, copying, or use of this drawing without the written consent of StudioOutside is prohibited and any infringement will be subject to legal action. © StudioOutside, Inc. 2014

Drawing Title

TREE PROTECTION & MITIGATION PLAN

Issue Date: xx/xx/2019
Project No: LRK# 18007 / SO# 18024
Reviewed By: MF, BH, LH
Drawn By: BH, JF, HS

Sheet No.

L1

73 OF 87

Tree Protection & Mitigation Plan

A

Scale 1"= 30'-0"

SP-2018-0296C