
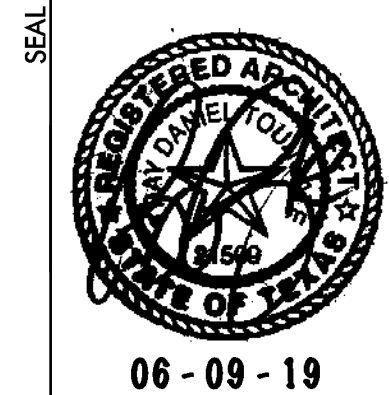
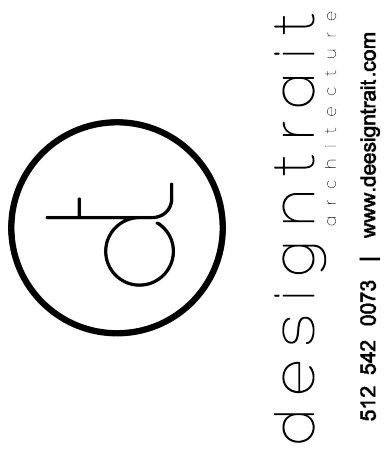


EQUIPMENT SCHEDULE: BUILDING A KITCHEN							
KEY #	LOCATION	EQUIPMENT TYPE	MANUFACTURER/MODEL/FINISH	COMMENTS	KEY #	LOCATION	EQUIPMENT TYPE
1	Kitchen (Bldg A)	Walk-In-Cooler	AmeriKooler DC081272 NBRC	-	11	Kitchen (Bldg A) / Storage (Bldg B)	Shelving Racks
2	Kitchen (Bldg A) / Storage (Bldg B)	Ice Machine	MontiWoc IYT-0600A Indigo NXT, Air Cooled	Ice bin -	12	Bar (Bldg B)	3-Door Cooler
3	Kitchen (Bldg A)	Proofing & Holding Cab.	Vulcan VP18	-	13	Bar (Bldg B)	Bottle Cooler
4	Kitchen (Bldg A)	Countertop Warmer	Nemco 6055A	-	14	Bar (Bldg B)	Glass Washer
5	Kitchen (Bldg A)	Slicer	Hobart EDGE12-11	-	15	Bar (Bldg B)	Margarita Machine
6	Kitchen (Bldg A)	Salad Prep Table	True TSSU-72-18	-	16	Bar (Bldg B)	Underbar Ice Bin
7	Kitchen (Bldg A)	Undercounter Ref.	True TUC-72	-	17	Not Used	-
8	Kitchen (Bldg A)	Convection Oven	Vulcan Electric VC44ED	-	18	Not Used	-
9	Kitchen (Bldg A) / Bar (Bldg B)	Hand Sink & Faucet	NEED SPEC	Splash Guards both sides	19	Storage (Bldg B)	Map Sink & Faucet
10	Kitchen (Bldg A) / Bar (Bldg B)	3-Comp Sink	NEED SPEC	Compartments 15"x15"x12" min. w/ integral drain board	20	Storage (Bldg B)	Walk-In-Cooler
							AmeriKooler DC081272 NBRC

- GENERAL NOTES | FLOOR PLAN
- Do not scale the drawings. If a specific dimension is not given, contact designtrair for clarification.
 - Dimensions are to face of frame or centerline of frame as noted.
 - Keynotes located on this sheet are for this sheet only.
 - Provide ADA compliant thresholds at all doors per TAS Section 401.
 - Provide ADA compliant door hardware at all doors per TAS Section 401.
 - Frame sample and all hardware to be approved by designtrair.
 - Provide submittals & shop drawings showing number of windows, locations, of tempered glazing, etc.
 - Provide 2" x 2" paint samples in field for architect and client approval.
 - Architect to approve tile layout prior to grouting.
 - Provide submittals for all selections prior to install for architects approval.
 - Refer to Finish Plan A8.1 & A8.2 for finish info.

- WALL TYPE LEGEND | FLOOR PLAN
- EXISTING FRAMING NEW FRAMING

- KEYNOTES | FLOOR PLAN - BUILDING B
- Floor finish transition, refer to finish plans for more info. Finish installation to be flush or TAS compliant.
 - New post to be painted - refer to structural.
 - All furniture TBD by tenant.
 - Existing skylight overhead.
 - Direct draw beer taps, quantity tbd by tenant.
 - Refer to sheet A1.4 for partition types.
 - CO2 tank storage - there is to be less than 100 lbs of CO2 at any time in this building.
 - All handinks to have 12" splash guards on each side.

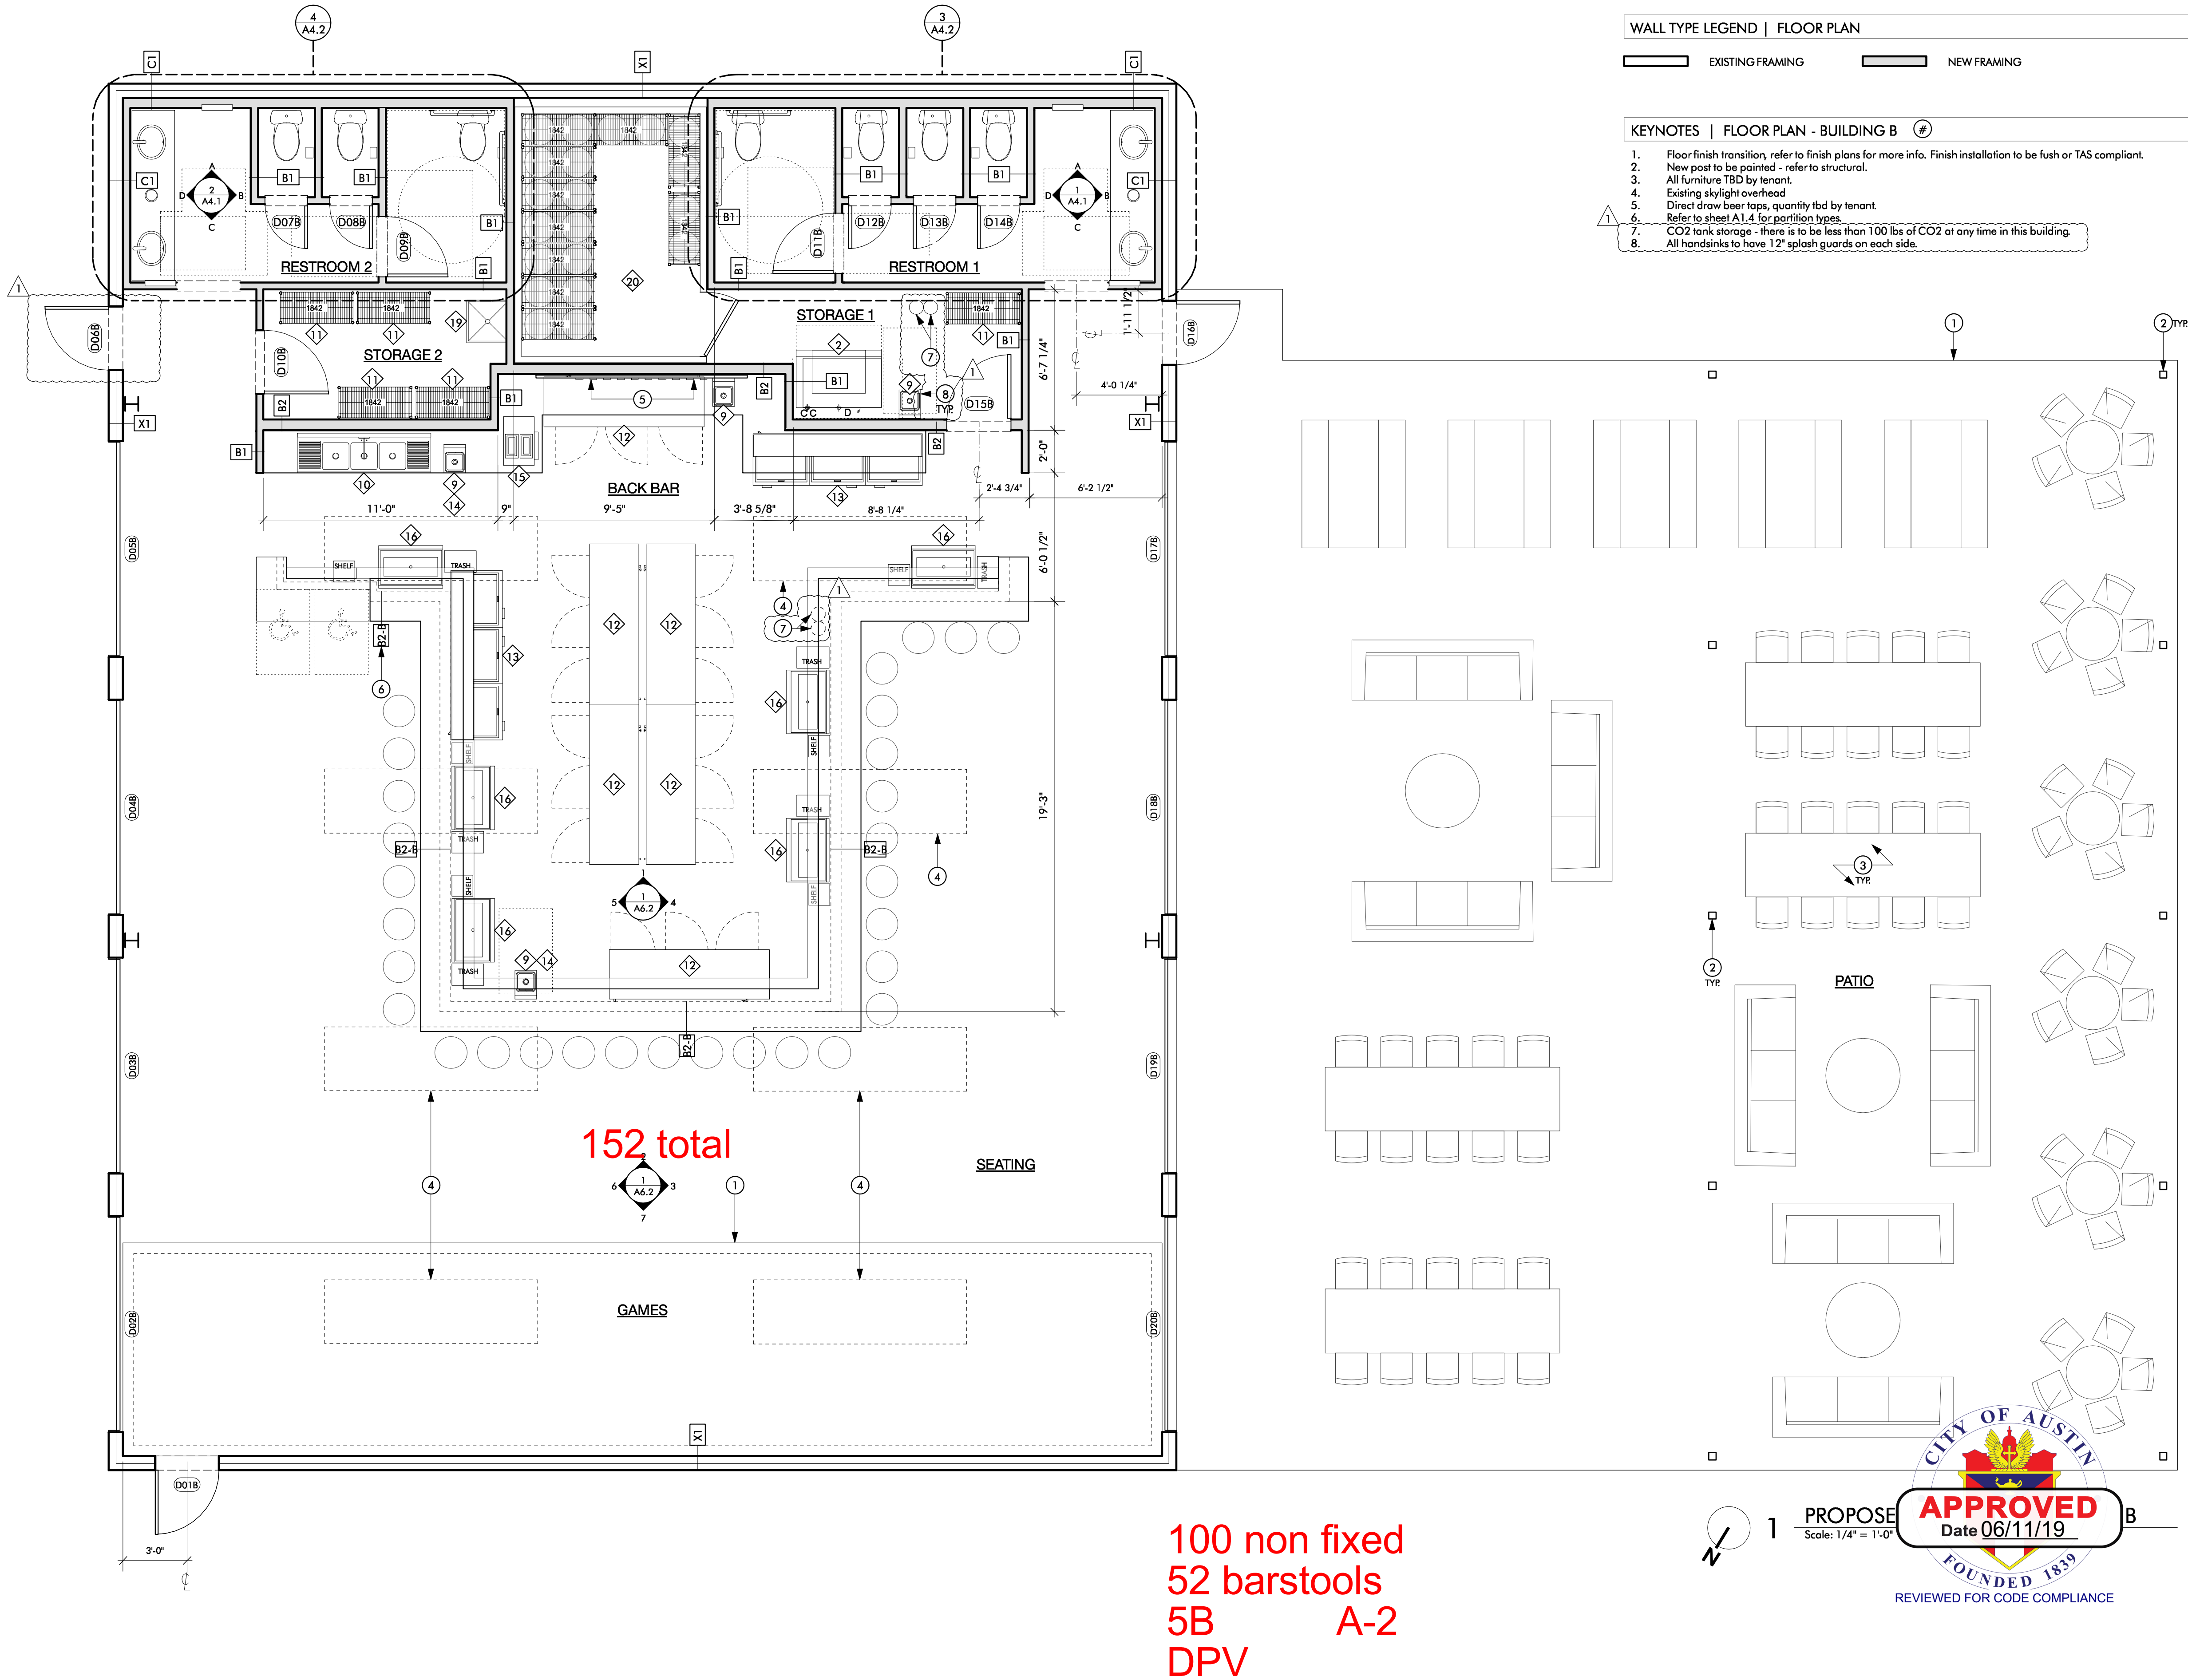

Bouldin Acres
2027 SOUTH LAMAR
AUSTIN, TX 78704

SET ISSUE
10 JANUARY 2019 (CLIENT REVIEW)
08 FEBRUARY 2019 (COMPLETENESS CHECK)
04 JUNE 2019 (EPR REV-1)

SHEET TITLE
PROPOSED FLOOR PLAN: BLDG B

SHEET
A1.6

CAUTION: DO NOT SCALE DRAWINGS
THESE DRAWINGS ARE THE PROPERTY OF THE ARCHITECT AND MAY ONLY BE USED IN CONJUNCTION WITH THIS PROJECT

