



FILE: J:\WORK\1559-001\SITE DEVELOPMENT PLANS\C-SITE PLAN\34- ARCH SECTIONS.DWG - PLOTTED ON: 02/11/20 4:59PM - BY: ESERVA

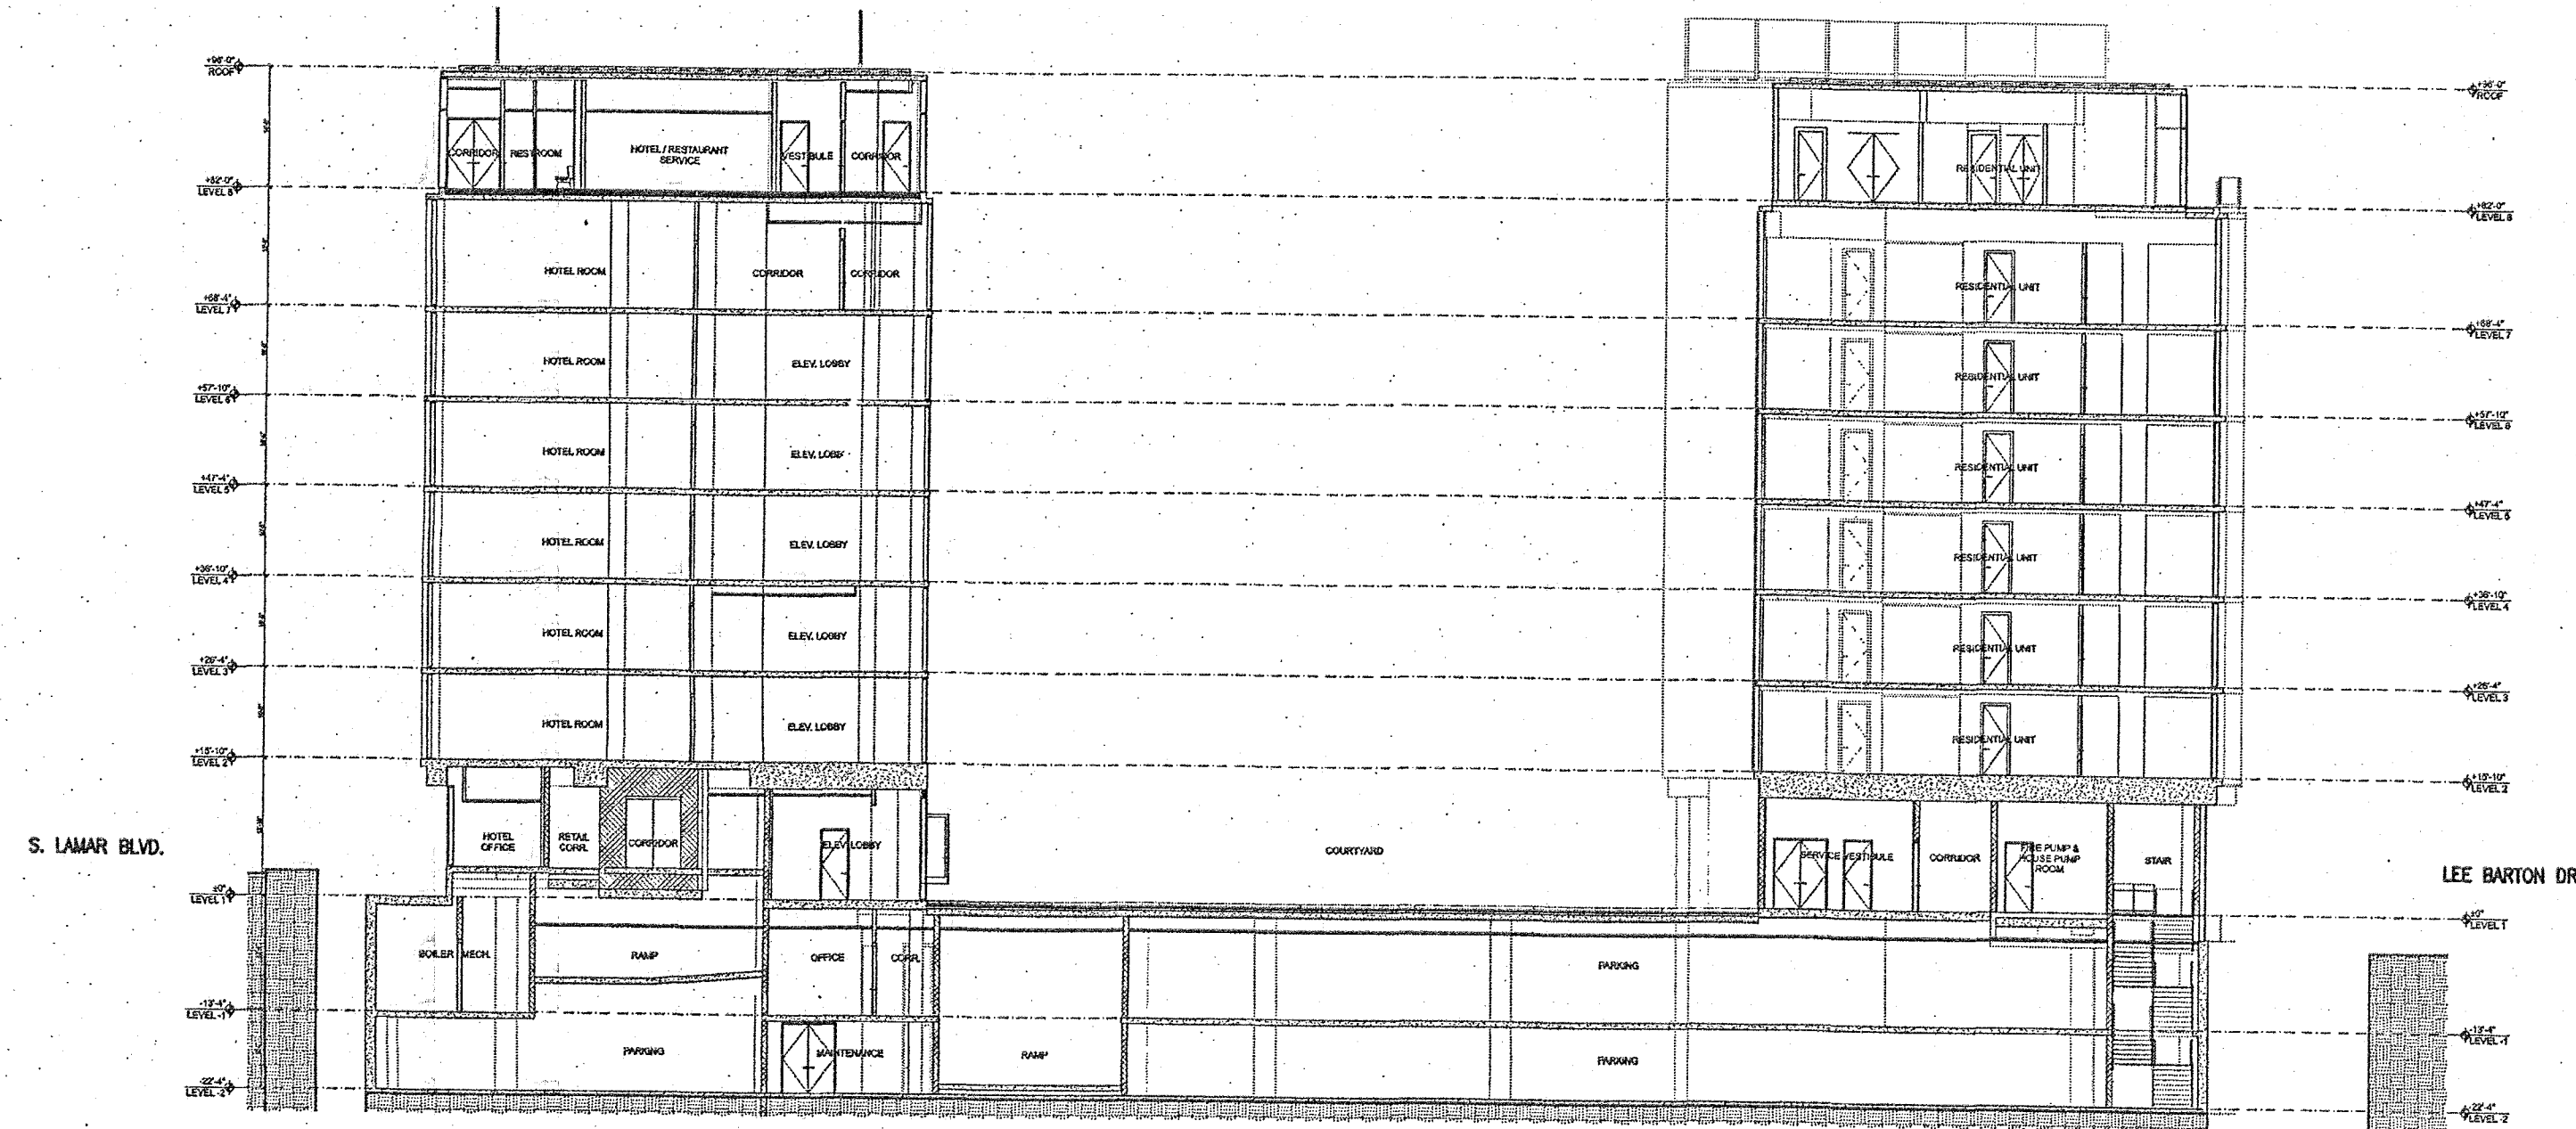


S. LAMAR BLVD.

LEE BARTON DR.

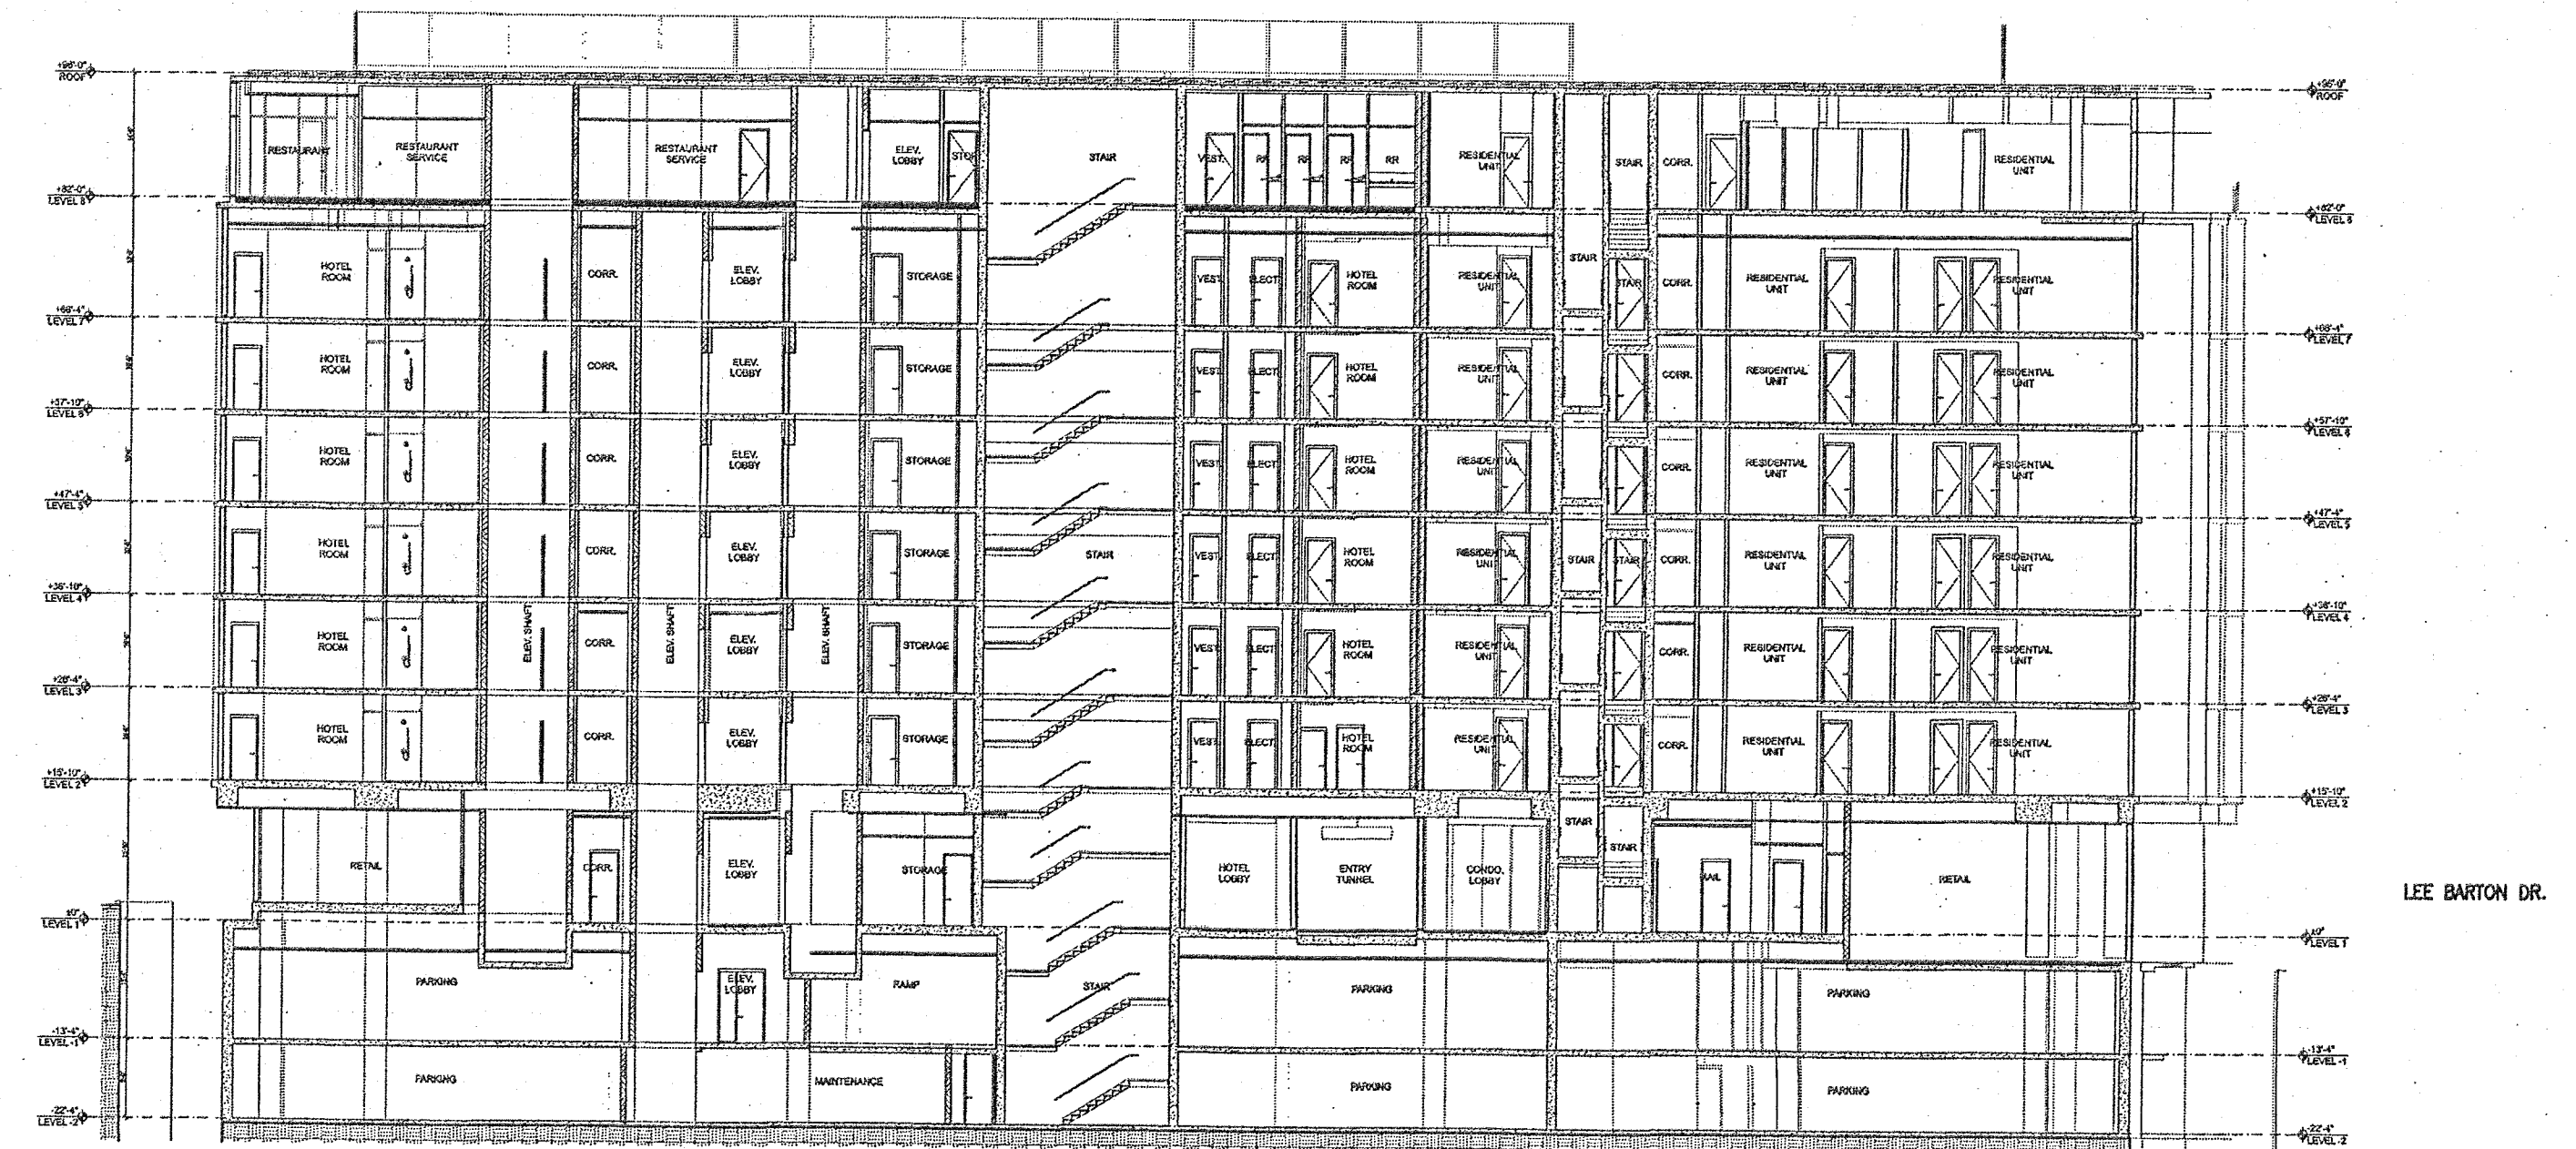

S. LAMAR BLVD.

LEE BARTON DR.

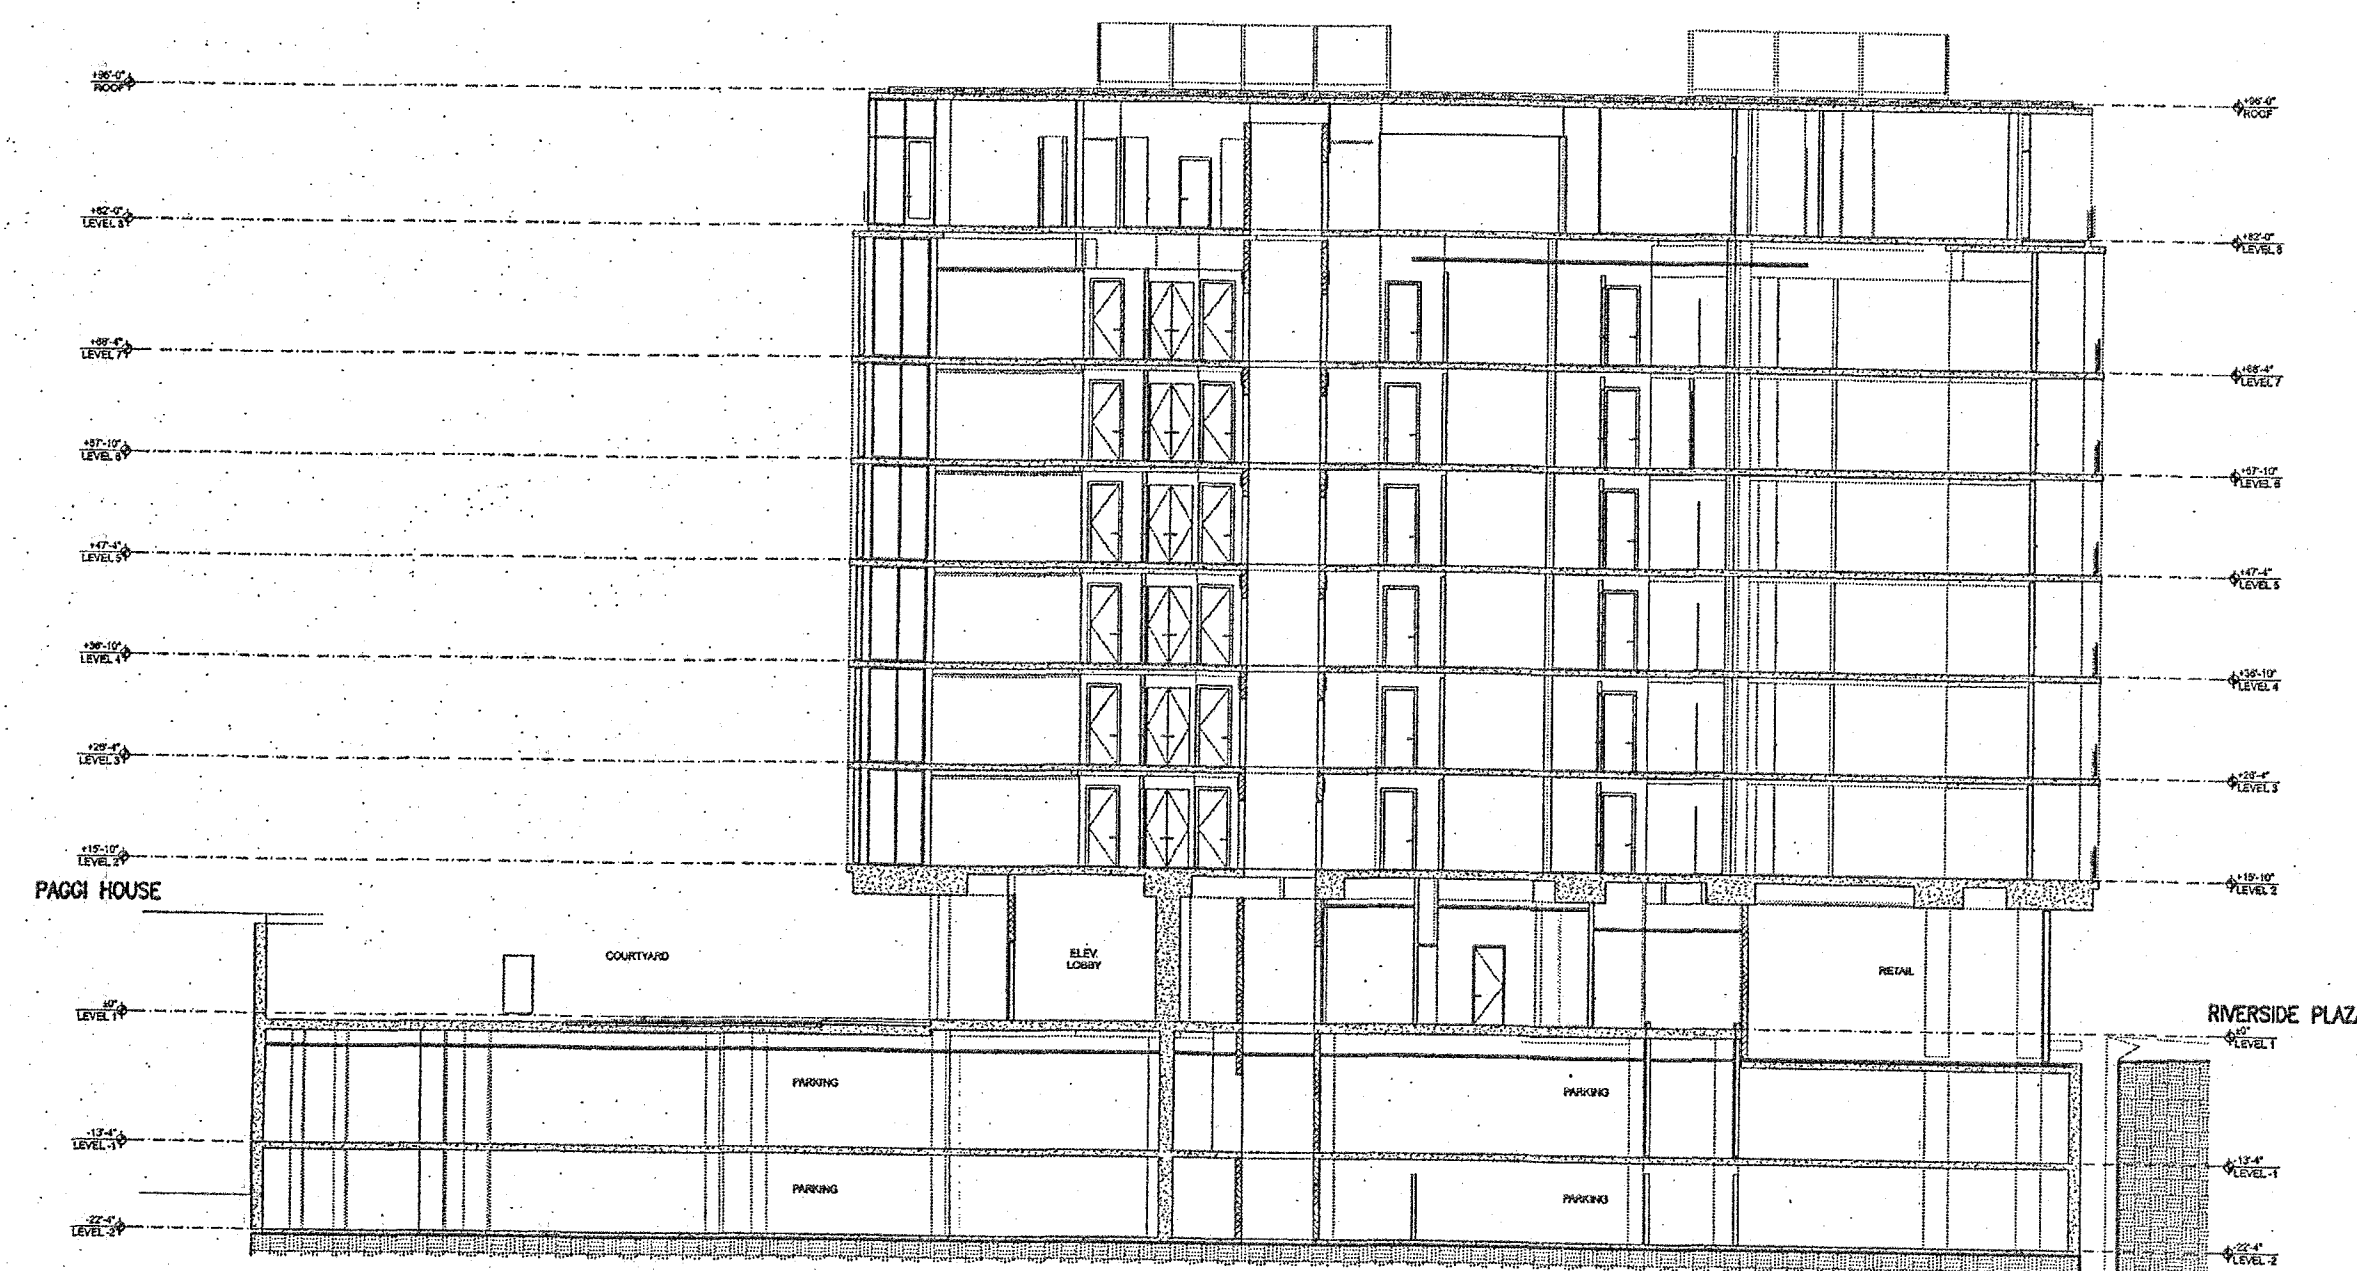

PADDY HOUSE

RIVERSIDE PLAZA

BRIDGES ON THE PARK
CONDOMINIUMS

RIVERSIDE PLAZA

Consort, Inc. Copyright © 2019.
NO PART OF THIS SITE PLAN MAY BE REPRODUCED OR
DISTRIBUTED IN ANY FORM OR BY ANY MEANS, OR STORED IN
A DATA BASE OR RETRIEVAL SYSTEM, WITHOUT THE PRIOR
WRITTEN PERMISSION OF CONSORT, INC.

SITE PLAN RELEASE	
FILE NUMBER: SP-2019-0056C	EXPIRATION DATE: 3-13-25
CASE MANAGER: KENNE JOHNS	APPLICATION DATE: 02/12/2019
REVIEWED FOR GENERAL COMPLIANCE ON:	
APPROVED BY PLANNING COMMISSION ON: 3-13-20	
APPROVED BY CITY COUNCIL ON:	
under Section 112 of Chapter 25-5 of Austin City Code.	
Director, Development Services Department	
RELEASED FOR:	
GENERAL COMPLIANCE:	Zoning: FUD & CS-H
Rev. 1	Correction 1
Rev. 2	Correction 2
Rev. 3	Correction 3
RELEASE OF THIS APPLICATION DOES NOT CONSTITUTE A VERIFICATION OF ALL DATA, INFORMATION AND CALCULATIONS SUPPLIED BY THE APPLICANT. THE ENGINEER OF RECORD IS SOLELY RESPONSIBLE FOR THE COMPLETENESS, ACCURACY AND ADEQUACY OF THEIR SUBMITTAL. WHETHER OR NOT THE APPLICATION IS REVIEWED FOR CODE COMPLIANCE BY CITY ENGINEERS.	

SARDIS LONE STAR, L.L.C.
84 WOOSTER STREET,
SUITE 603
NEW YORK, NY 10012

RIVERSIDE AND LAMAR MIXED-USE
1211 WEST RIVERSIDE BLVD.

ARCHITECTURAL SECTIONS

Consort, Inc.
2000 Beech St. Suite 300 / Austin, TX 78761 / (512) 466-0000
L.P.C. Firm Registration No. F-659



JOB NO.: 1559-001
DRAWN BY:
SCALE:
DATE: 02/11/20
FILE:
REV./CORR:

SHEET
34
of
41

SP-2019-0056C