



FOR REVIEW ONLY.
Not for regulatory approval,
permitting or construction.

**FOR
PERMITTING
ONLY**

David Elliott Doeble II, TPA 2585

07/06/17
David Elliott Doeble II

Landscape Architects • Planners
1705 Guadalupe Street, Suite 500
Austin, Texas 78701
(512) 327-1011 Fax: (512) 327-0488
Austin • Dallas • Fort Lauderdale
Fort Worth • Houston • San Antonio • Tulsa

Project:
**2010 SOUTH
LAMAR OFFICE**

SITE
DEVELOPMENT
PERMIT

AUSTIN, TEXAS

Project Number:
A15412

Designed: ED, AB
Drawn: AB, AC
Reviewed: ED

Date Issued:
July 06, 2017



Revisions:

NO.	DESCRIPTION

Sheet Title:
**OVERALL
LANDSCAPE PLAN**

Sheet Number:
L-1

SP-2016-0196C

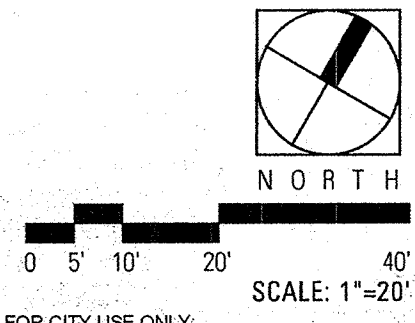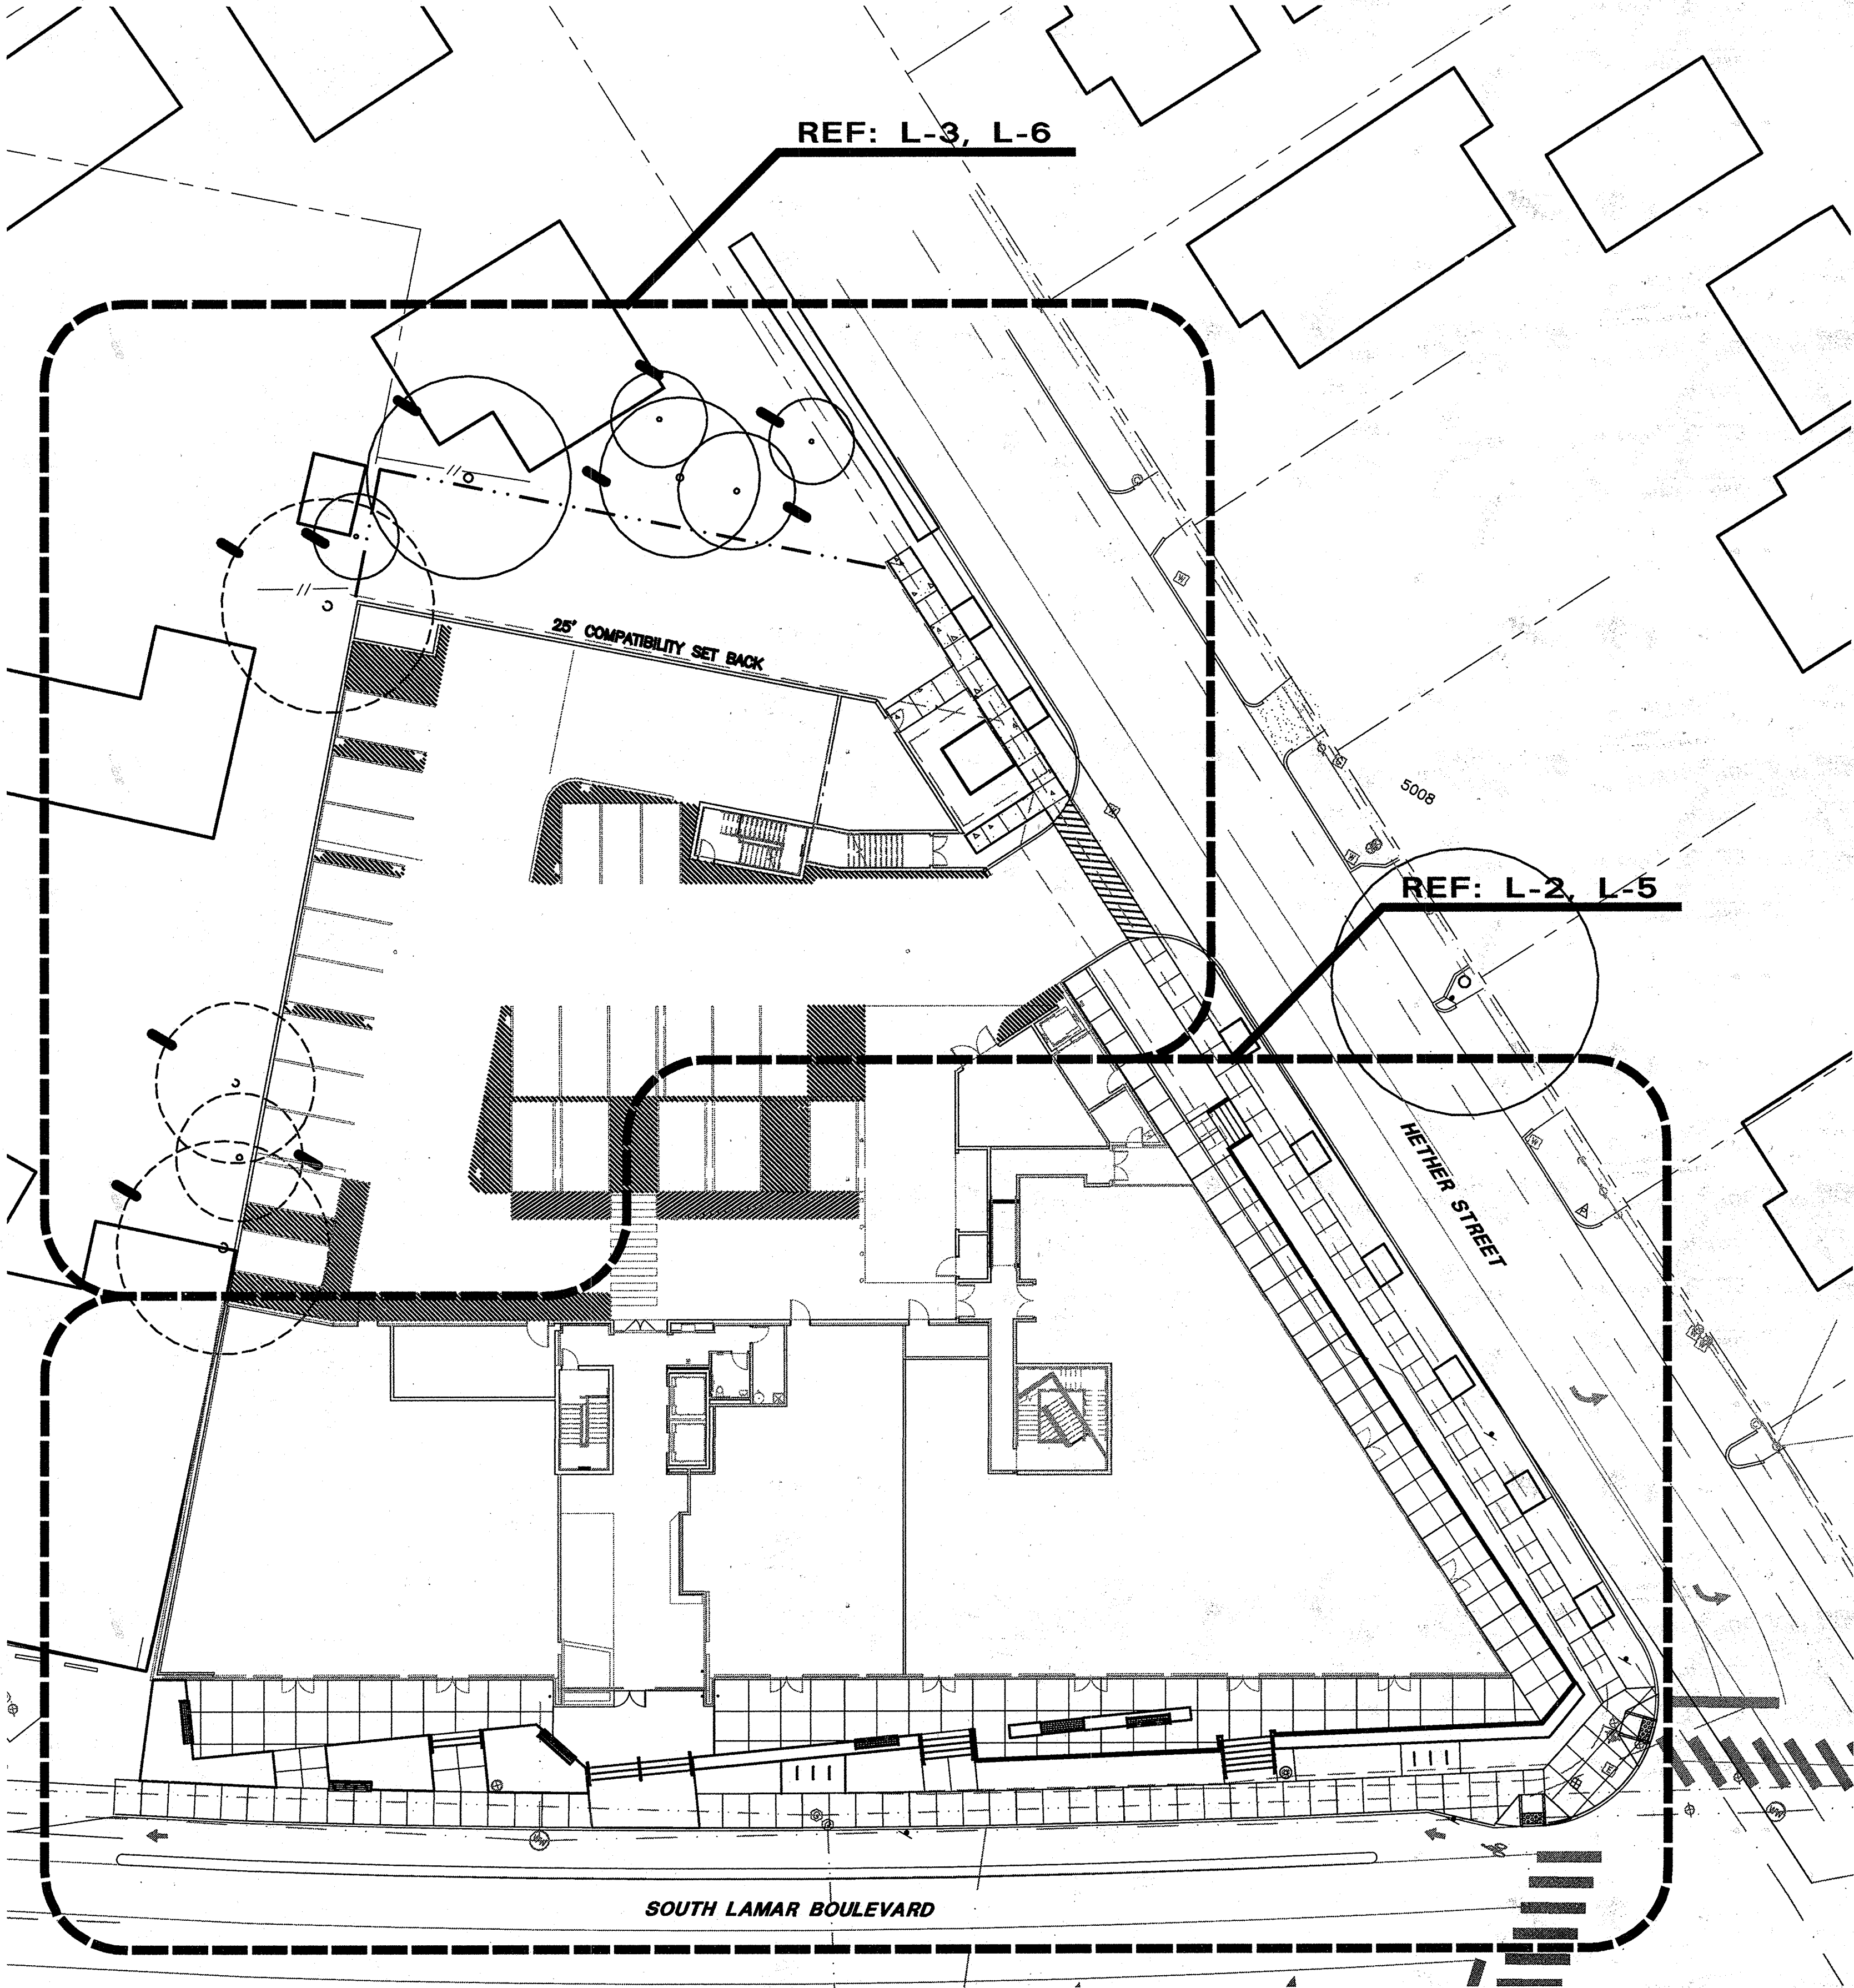

FOR CITY USE ONLY.

SITE PLAN APPROVAL Sheet 1 of 3
FILE NUMBER: SP-2016-0196C APPLICATION DATE: 6/22/17
APPROVED BY COMMISSION ON: 7/11/17 UNDER SECTION 11.2 OF
CHAPTER 25-5 OF THE CITY OF AUSTIN CODE.
EXPIRATION DATE (25-5-01.1DC) CASE MANAGER: Dennis G. / AB
PROJECT EXPIRATION DATE (ORD-2016005-A) 7/06/22 DWG: DD

Director, Development Services Department

RELEASED FOR GENERAL COMPLIANCE: _____ ZONING: C-5

Rev. 1 _____ Correction 1 _____
Rev. 2 _____ Correction 2 _____
Rev. 3 _____ Correction 3 _____

FINAL PLAN MUST BE RECORDED BY THE PROJECT EXPIRATION DATE. IF APPLICABLE, SUBSEQUENT SITE PLANS WHICH DO NOT COMPLY WITH THE CODE CURRENT AT THE TIME OF FILING, AND ALL REQUIRED BUILDING PERMITS AND/OR A NOTICE OF CONSTRUCTION (IF A BUILDING PERMIT IS NOT REQUIRED), MUST ALSO BE APPROVED PRIOR TO THE PROJECT EXPIRATION DATE.