

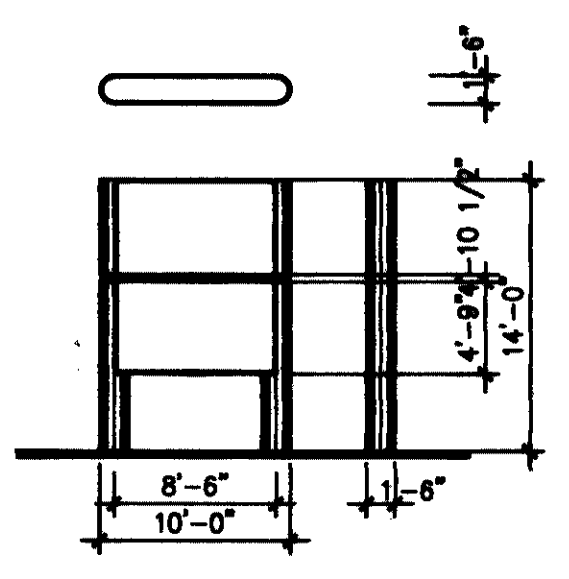


**AINBINDER RETAIL CENTER**  
**1509 SOUTH LAMAR**

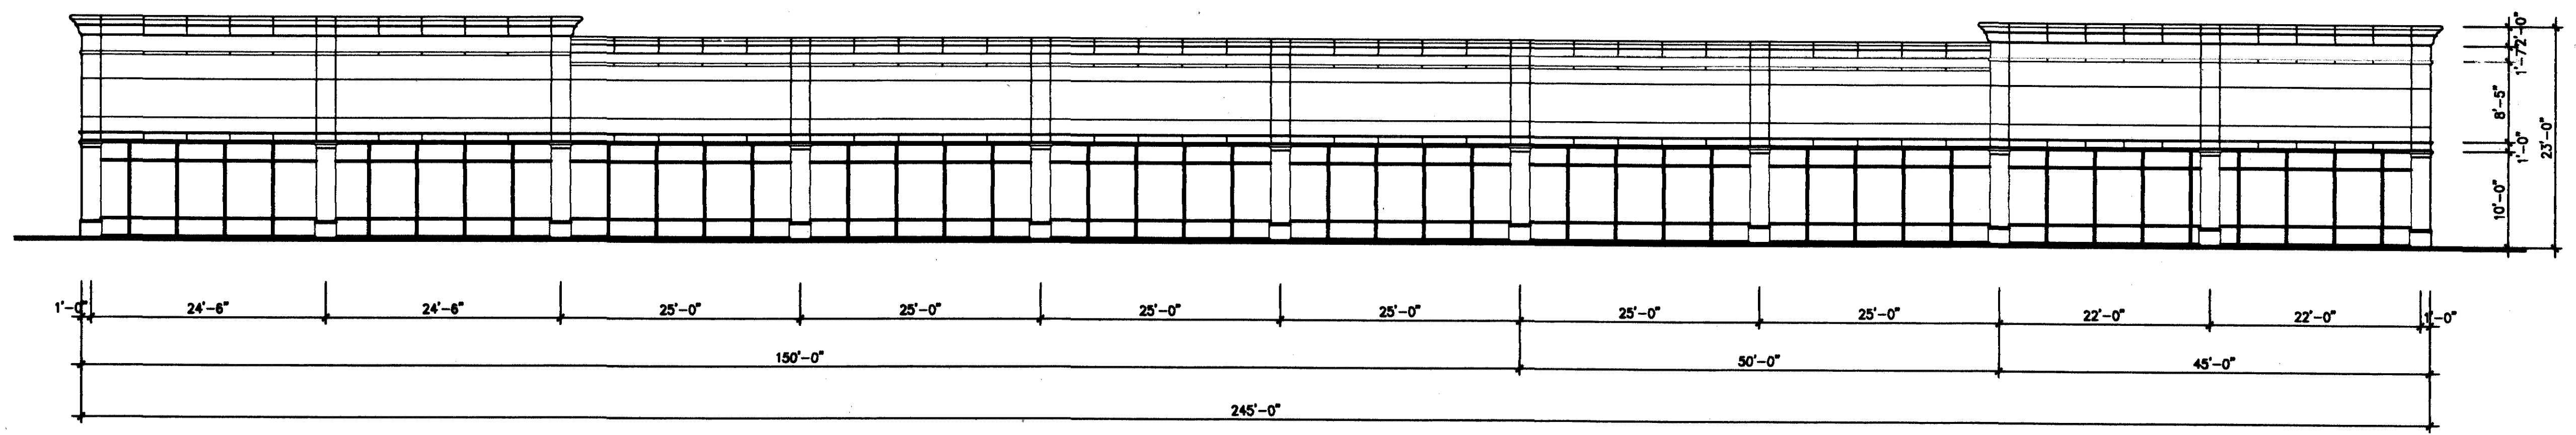

**SITE PLAN RELEASE**  
 FILE NUMBER: 49-97-045C EXPIRATION DATE: 8-25-2002  
 CASE MANAGER: L. Courtney APPLICATION DATE: 10-14-97  
 APPROVED ADMINISTRATIVELY ON: 8-22-99  
 APPROVED BY PLANNING COMMISSION ON: 7-14-98  
 APPROVED BY CITY COUNCIL ON: \_\_\_\_\_  
 under Section 118 of Chapter 125, of the Austin City Code.  
 Director, Development Review and Inspection Department  
 DATE OF RELEASE: 8-22-99  
 Rev. 1 Correction 1  
 Rev. 2 Correction 2  
 Rev. 3 Correction 3

Developed By

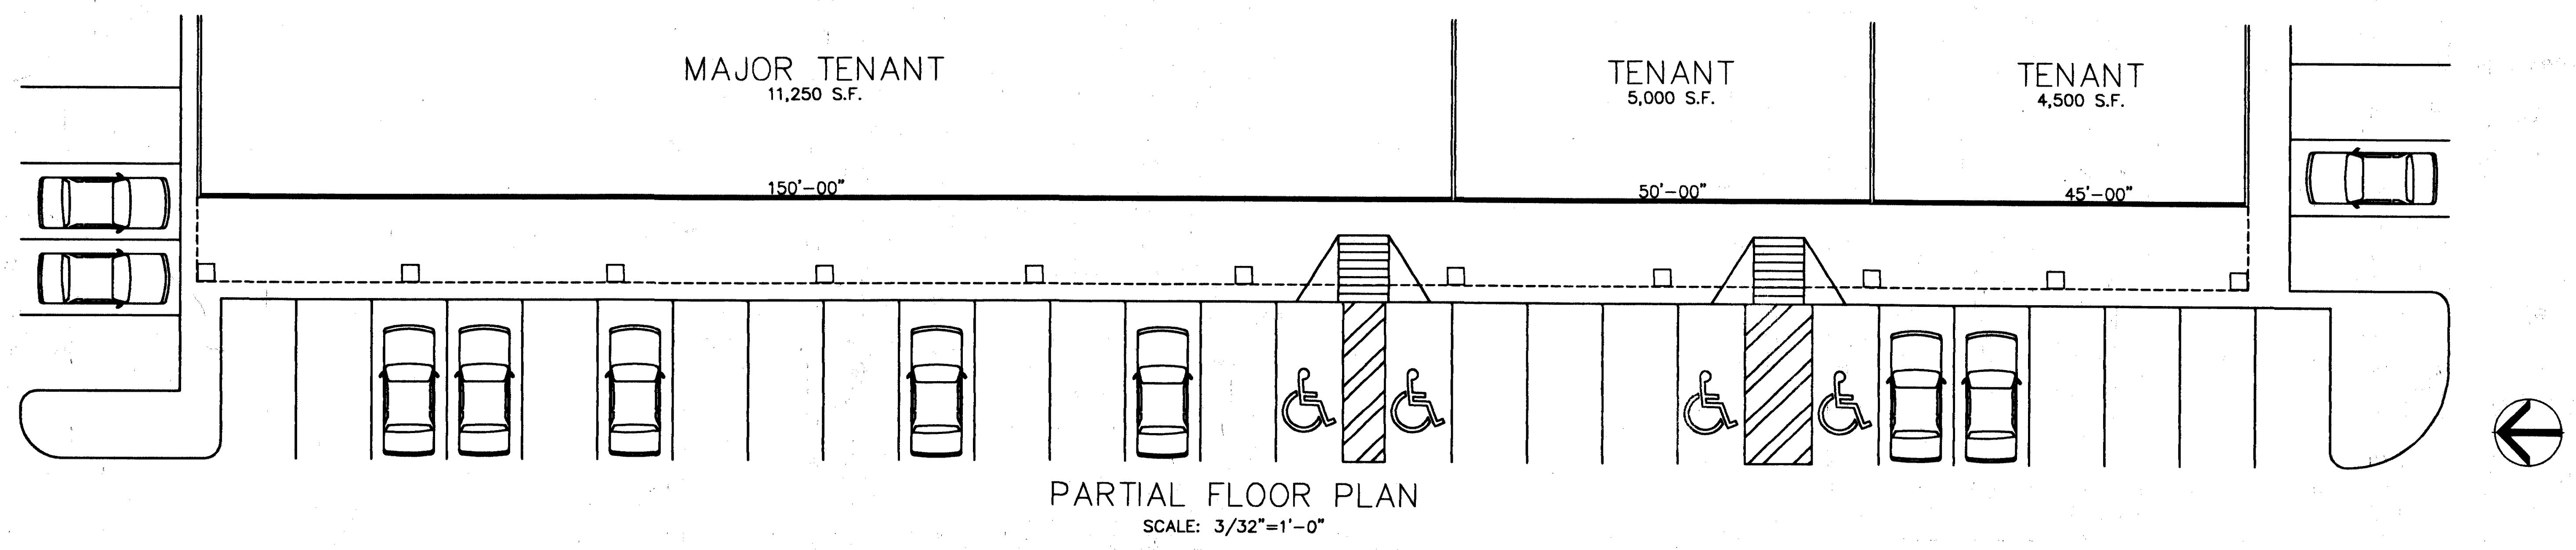

**1 ELEVATION**  
 SCALE: 3/32" = 1'-0"

SHEET 14 of 14

SOUTH LAMAR JOB # : 4716971 DATE : 10/09/97 REVISED : BY : EGO	HERMES REED ARCHITECTS 7015 Westgate Drive Austin, Texas 78753 Tel: 713-882-2000 Fax: 713-782-2044
--	--