

1301 SOUTH LAMAR  
OFFICE  
AUSTIN, TEXAS 78745

This sheet is only one component of the total document package which consists of all sheets of drawings and the project manual.



SITE PLAN RELEASE

FILE NUMBER: SP-2020-0169C EXPIRATION DATE: \_\_\_\_\_  
CASE MANAGER: RANDY ROUDA APPLICATION DATE: 04/17/2020  
APPROVED ADMINISTRATIVELY ON: \_\_\_\_\_  
APPROVED BY PLANNING COMMISSION ON: \_\_\_\_\_  
APPROVED BY CITY COUNCIL ON: \_\_\_\_\_  
under Section 112 of Chapter 25-5 of the Austin City Code.

Director for Development Services Department CS-MU-V-CO, CS-V,  
DATE OF RELEASE: \_\_\_\_\_ Zoning: CS-CO & CS-VO-CO  
Rev. No. 1 \_\_\_\_\_ Correction No.1 \_\_\_\_\_  
Rev. No. 2 \_\_\_\_\_ Correction No.2 \_\_\_\_\_  
Rev. No. 3 \_\_\_\_\_

RELEASE OF THIS APPLICATION DOES NOT CONSTITUTE A VERIFICATION  
OF ALL DATA, INFORMATION AND CALCULATIONS SUPPLIED BY THE  
APPLICANT. THE ENGINEER OF RECORD IS SOLELY RESPONSIBLE FOR THE  
COMPLETENESS, ACCURACY AND ADEQUACY OF HIS/HER SUBMITTAL,  
WHETHER OF NOT THE APPLICATION IS REVIEWED FOR CODE  
COMPLIANCE BY CITY ENGINEERS.

Project Number: 16.18825.00


Project Director	JE
Quality Assurance	Checker
Drawn By	Author

### ELEVATIONS - OFFICE

AR 6

51  
OF 58

**SP-2020-0169C**

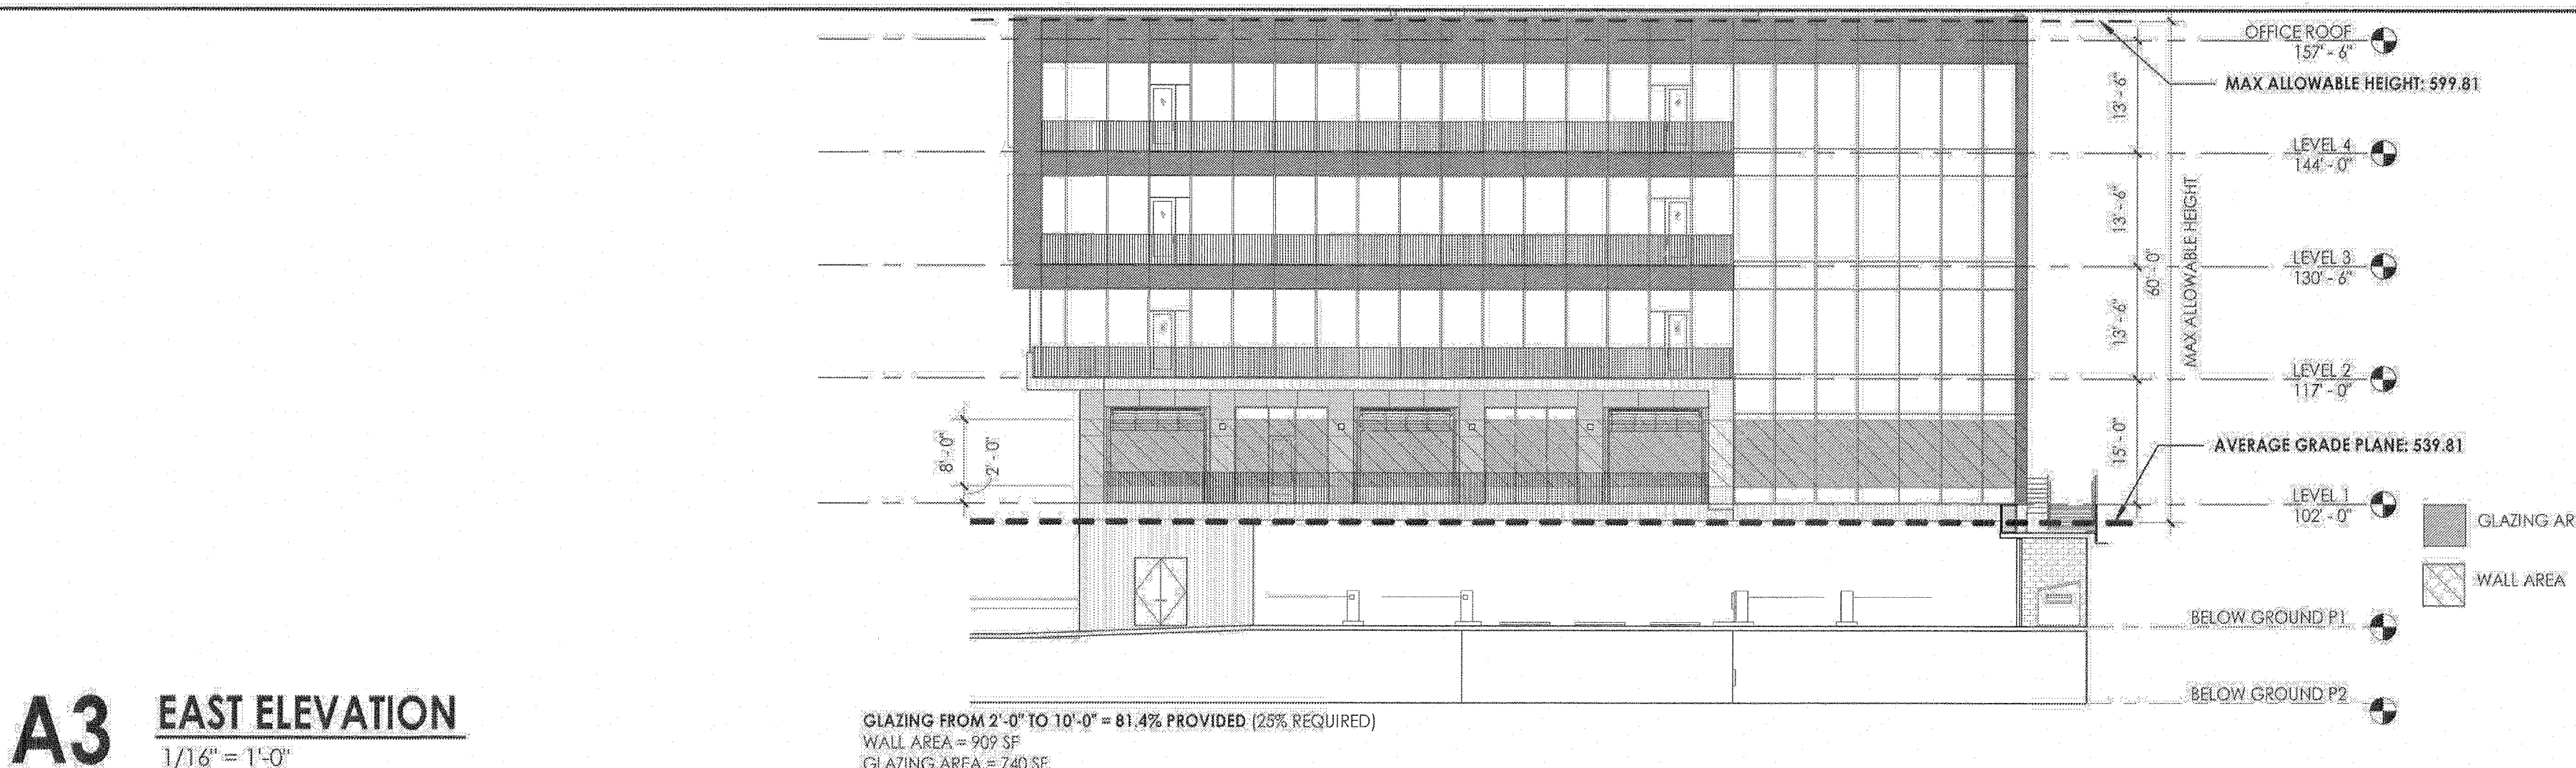

Journal title: *Journal of Management Education*  
 Volume: 36  
 Issue: 6  
 Pages: 182-200  
 Year: 2012  
 DOI: 10.1177/0095647212448911  
 URL: <http://jme.sagepub.com>

Ms. A.1.80.1.6.10.256.6