




www.stgdesign.com
© 2020 STG Design, Inc. All Rights Reserved

STG Design, Inc.
828 West 4th Street
Suite 300
Austin, TX 78703
512.899.3500

1401 SOUTH LAMAR
MULTIFAMILY AND
GARAGE
AUSTIN, TEXAS 78704

"These documents may not be reproduced in any form without the written consent of STG Design, Inc."

"This sheet is only one component of the total document package which consists of all sheets of drawings and the project manual."

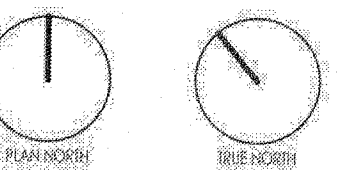

SITE PLAN RELEASE	
FILE NUMBER:	SP-2020-0169C
CASE MANAGER:	RANDY ROUDA
APPROVED ADMINISTRATIVELY ON:	
APPROVED BY PLANNING COMMISSION ON:	
APPROVED BY CITY COUNCIL ON:	
under Section	112 of Chapter 25-5 of the Austin City Code.
Director for Development Services Department	CS-MU-V-CO, CS-V
DATE OF RELEASE:	Zoning: CS-CO & CS-VO-CO
Rev. No. 1	Correction No.1
Rev. No. 2	Correction No.2
Rev. No. 3	
RELEASE OF THIS APPLICATION DOES NOT CONSTITUTE A VERIFICATION OF ALL DATA. INFORMATION AND CALCULATIONS SUPPLIED BY THE APPLICANT. THE ENGINEER OF RECORD IS SOLELY RESPONSIBLE FOR THE COMPLETENESS, ACCURACY AND ADEQUACY OF HIS/HER SUBMITTAL, WHETHER OF NOT THE APPLICATION IS REVIEWED FOR CODE COMPLIANCE BY CITY ENGINEERS.	

Issues

Project Number: 16.18836.00

Project Director: JT

Quality Assurance: Checker


Drawn By: Author

LEVEL P2

AR 1

48
OF 58

SP-2020-0169C

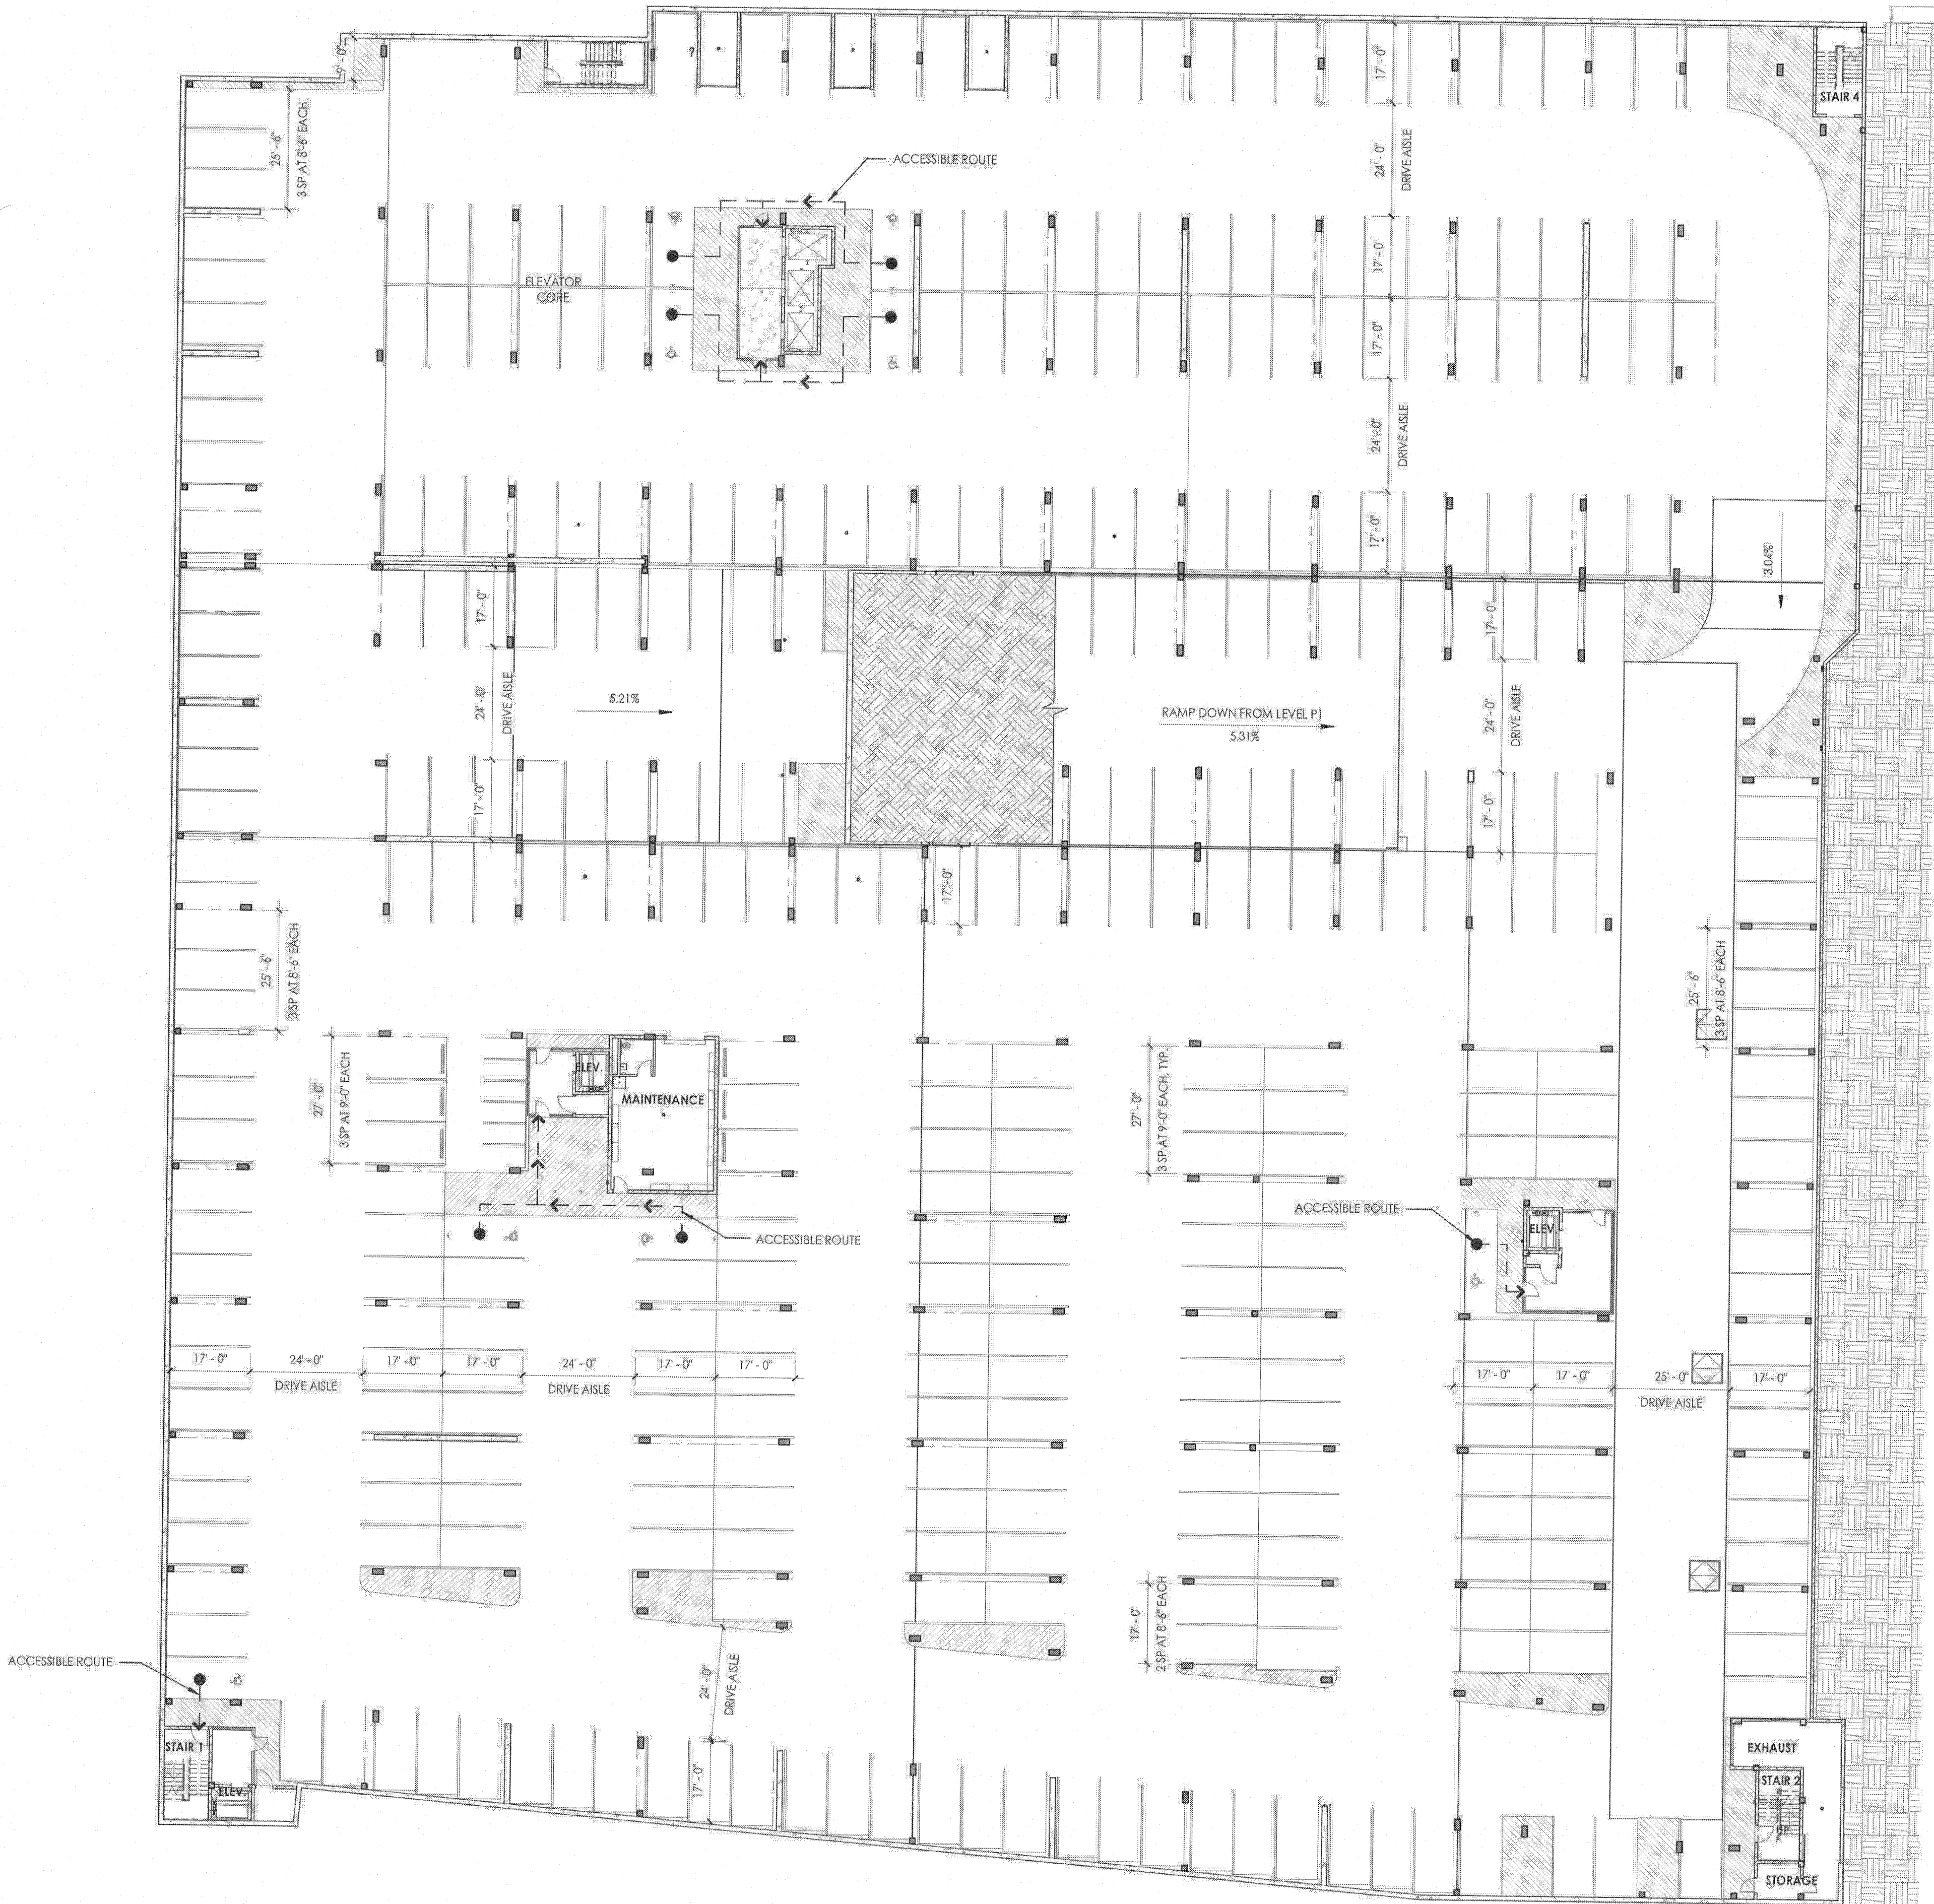

A1 FLOOR PLAN - LEVEL P2
1" = 20'-0"

Drawn By: JT
Date: 10/25/2020
Project: 16.18836.00
Sheet: A1
Title: FLOOR PLAN - LEVEL P2
Scale: 1" = 20'-0"

10/25/2020 12:20:53 PM