

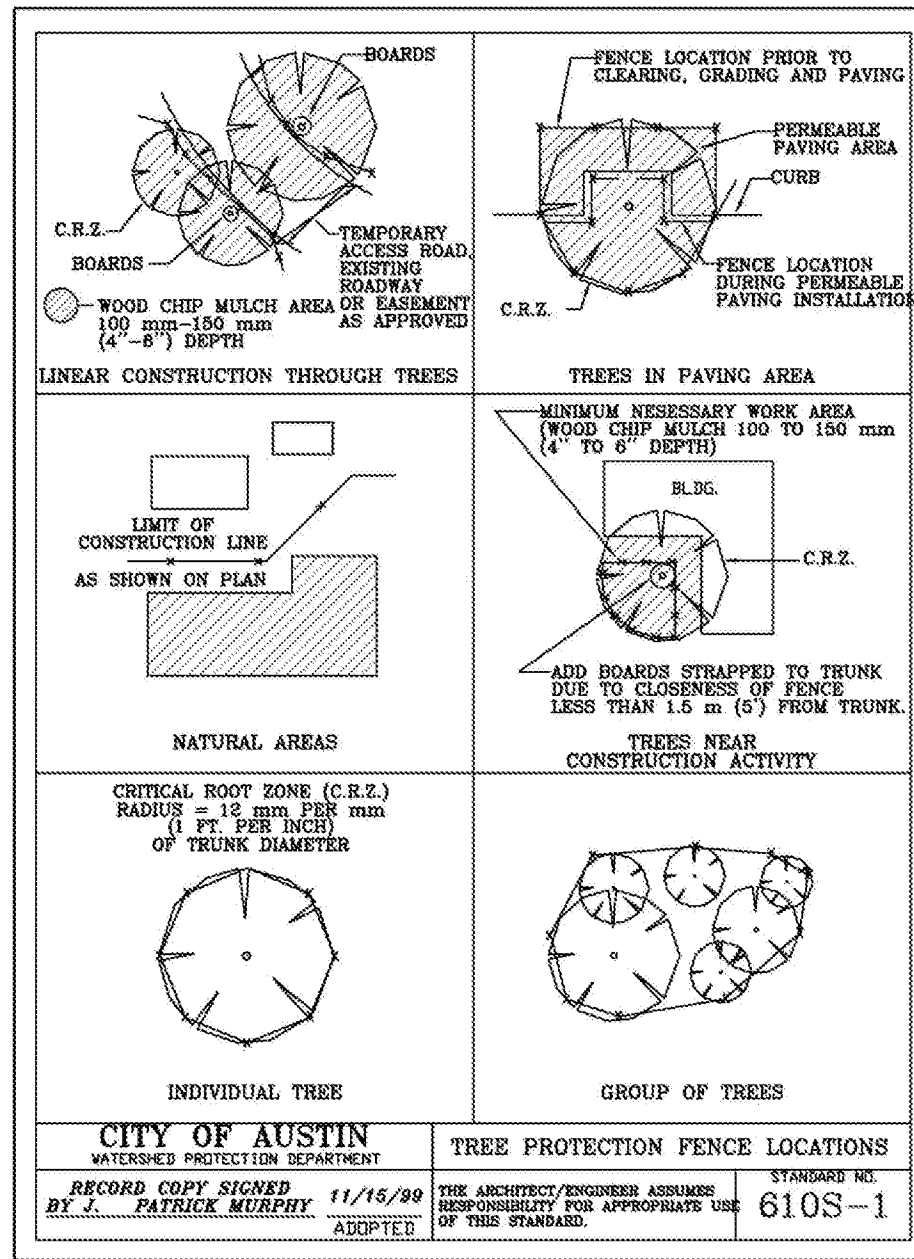
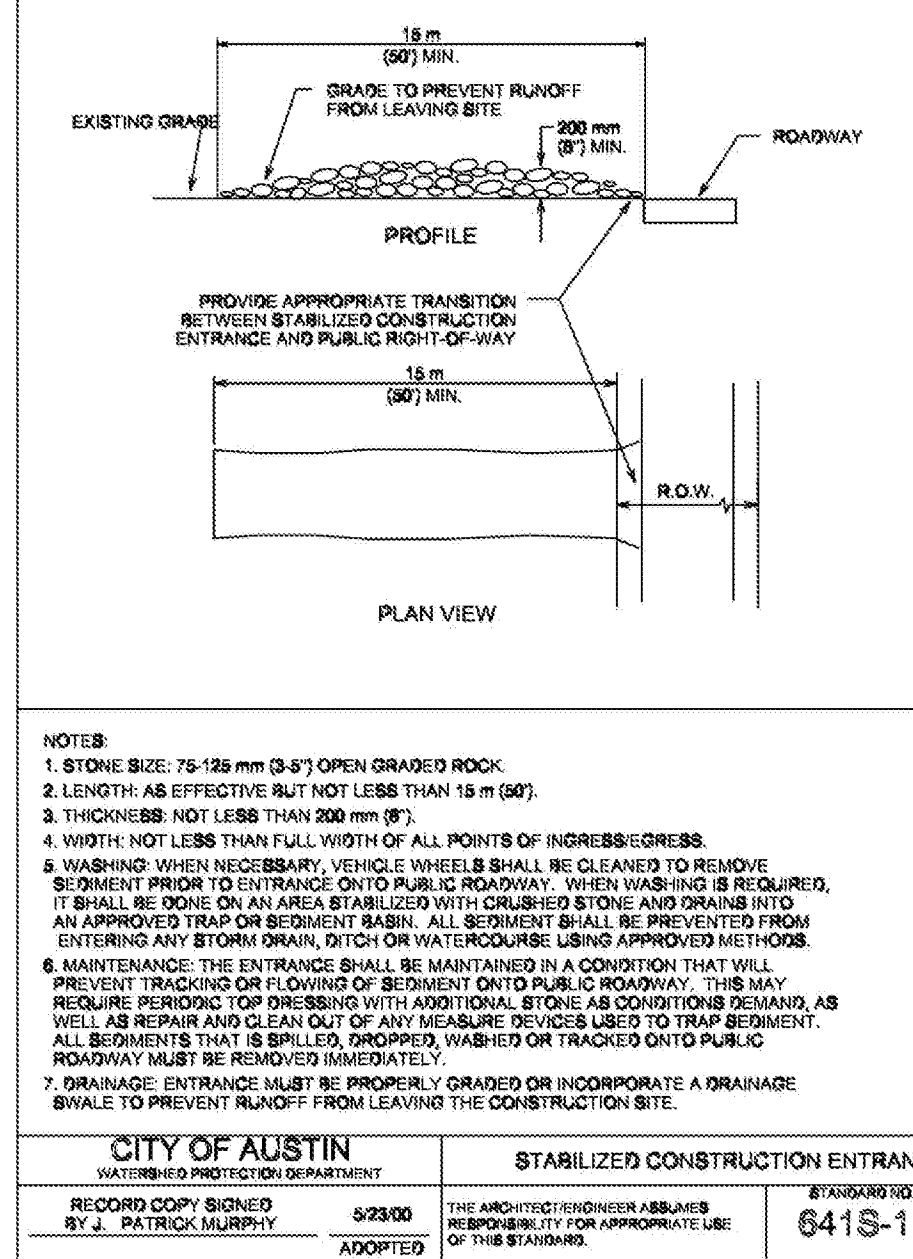











CITY OF AUSTIN DEPARTMENT OF PUBLIC WORKS RECORD COPY SIGNED BY COLIN TRAN	CLASS III STYLE BICYCLE PARKING THE ARCHITECT/ENGINEER ASSUMES RESPONSIBILITY FOR APPROPRIATE USE OF THIS STANDARD. ADOPTED	STANDARD NO. 710S-1 1 OF 1
--	---	----------------------------------

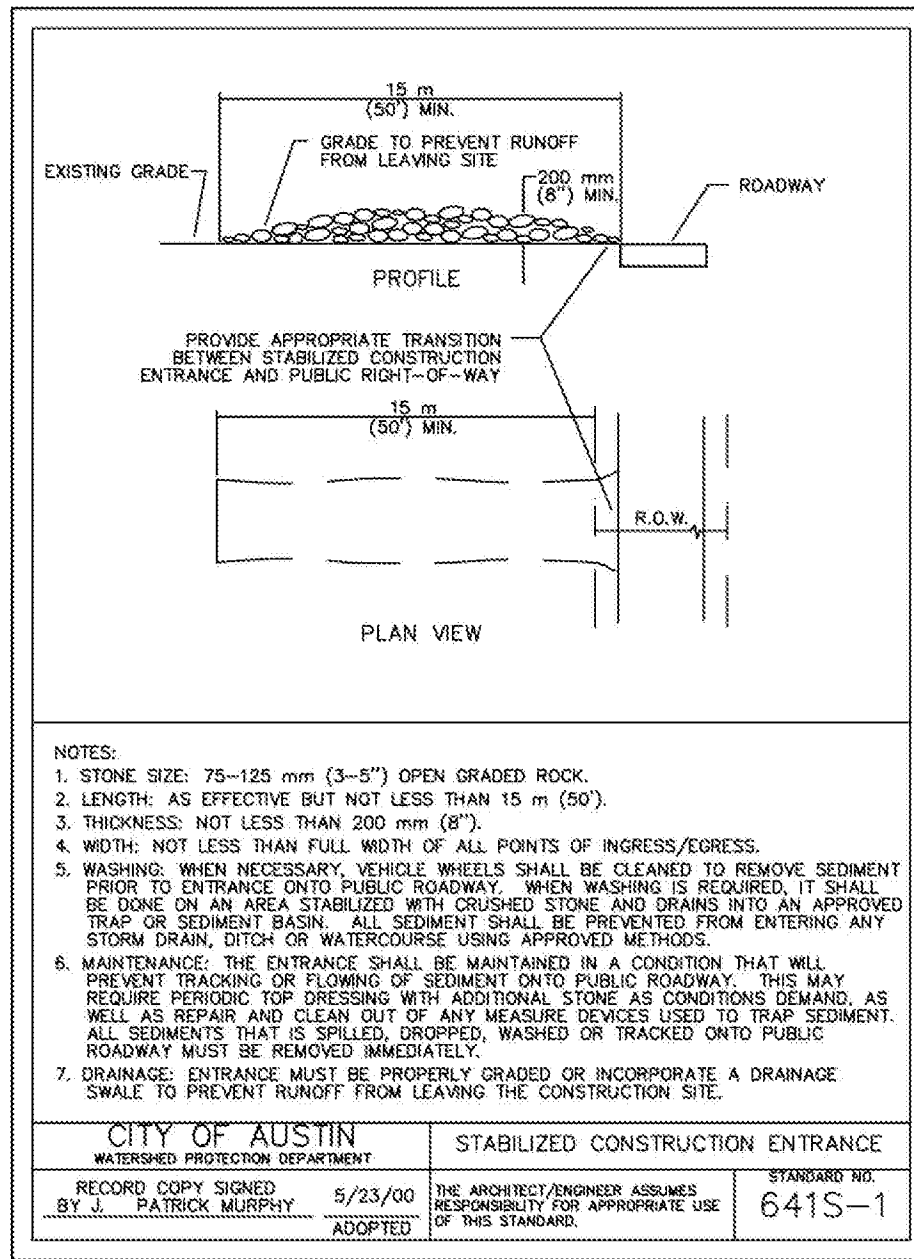

CITY OF AUSTIN WATERSHED PROTECTION DEPARTMENT RECORD COPY SIGNED BY J. PATRICK MURPHY	TREE PROTECTION FENCE LOCATIONS THE ARCHITECT/ENGINEER ASSUMES RESPONSIBILITY FOR APPROPRIATE USE OF THIS STANDARD. ADOPTED	STANDARD NO. 610S-1
--	---	------------------------

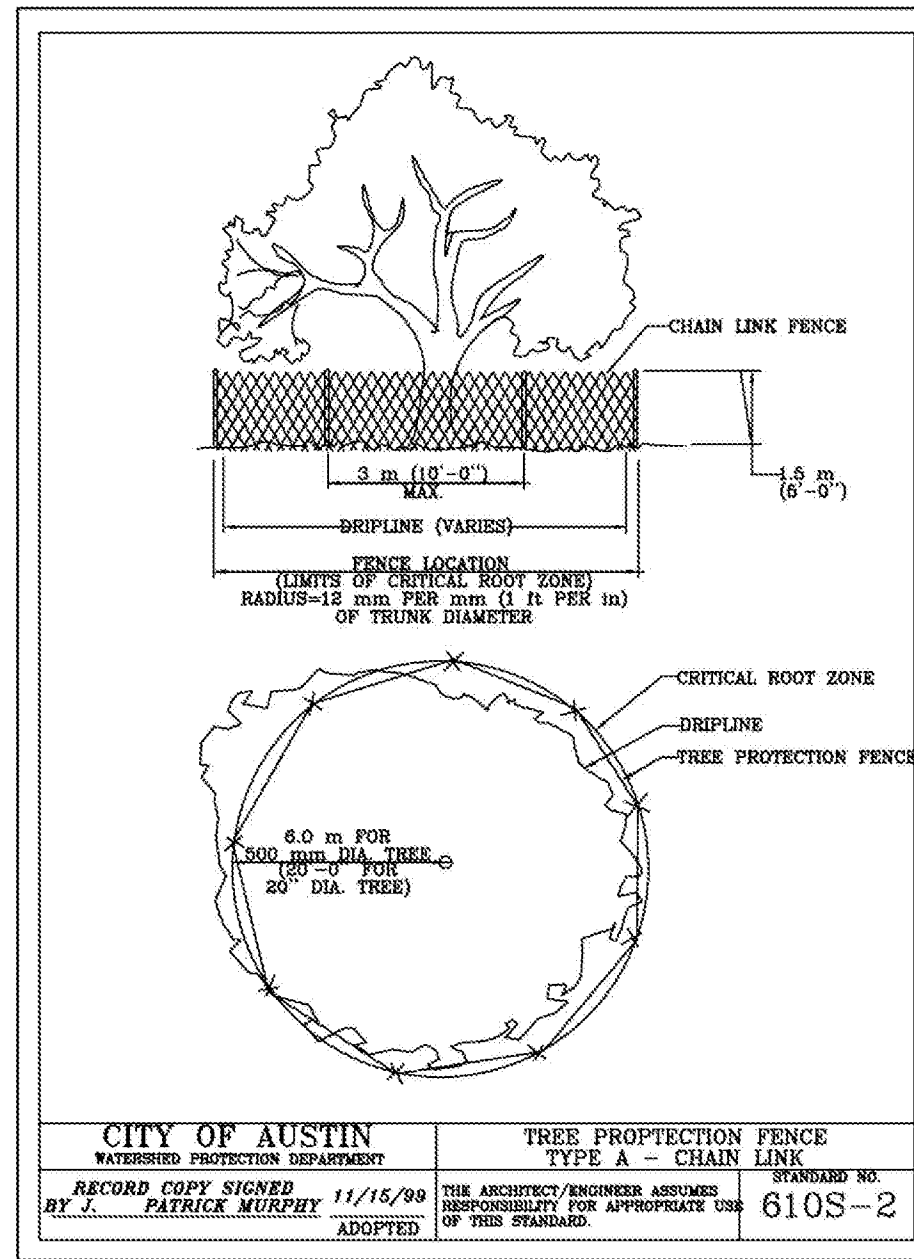

REVIEWED
 March 02, 2021
 Type Name Here

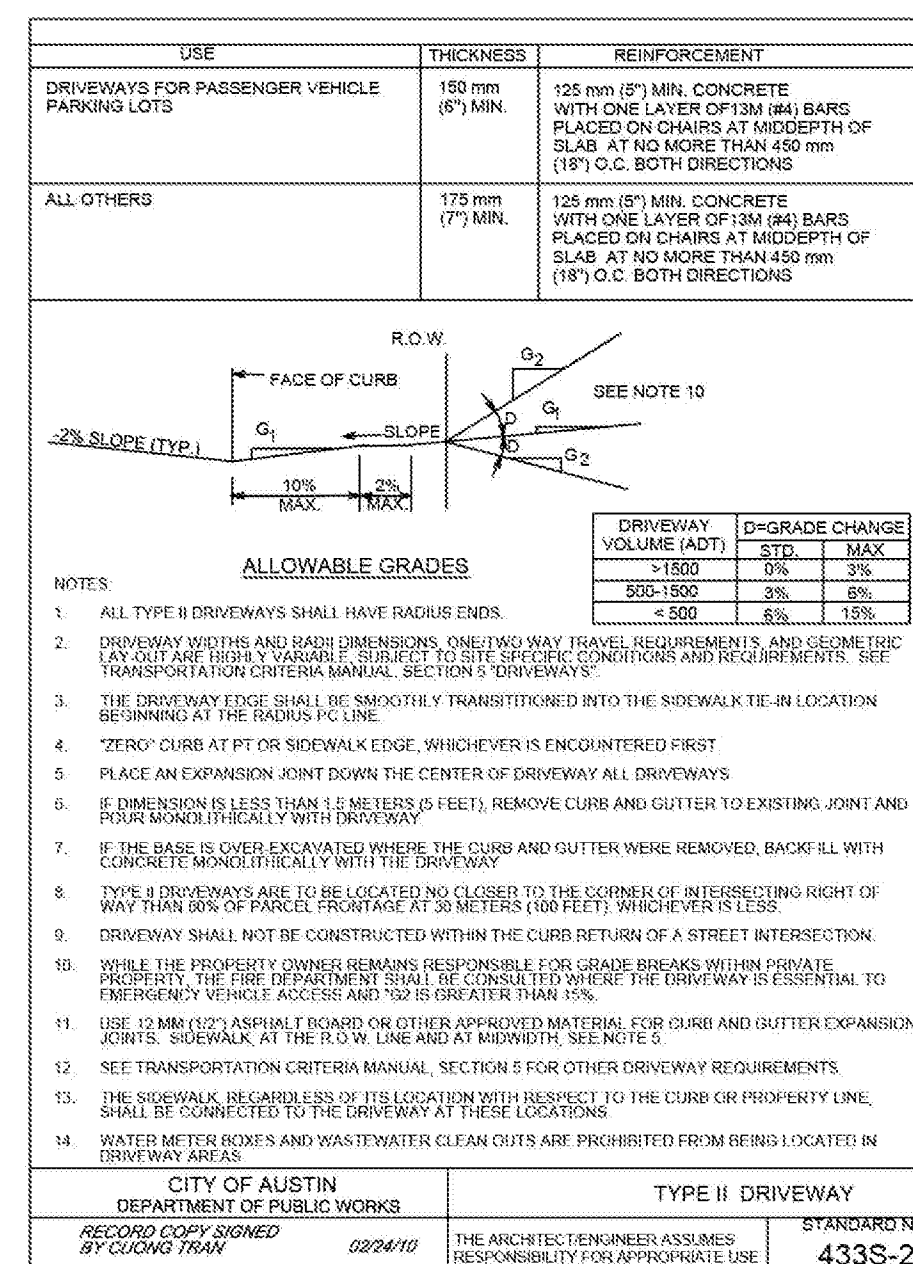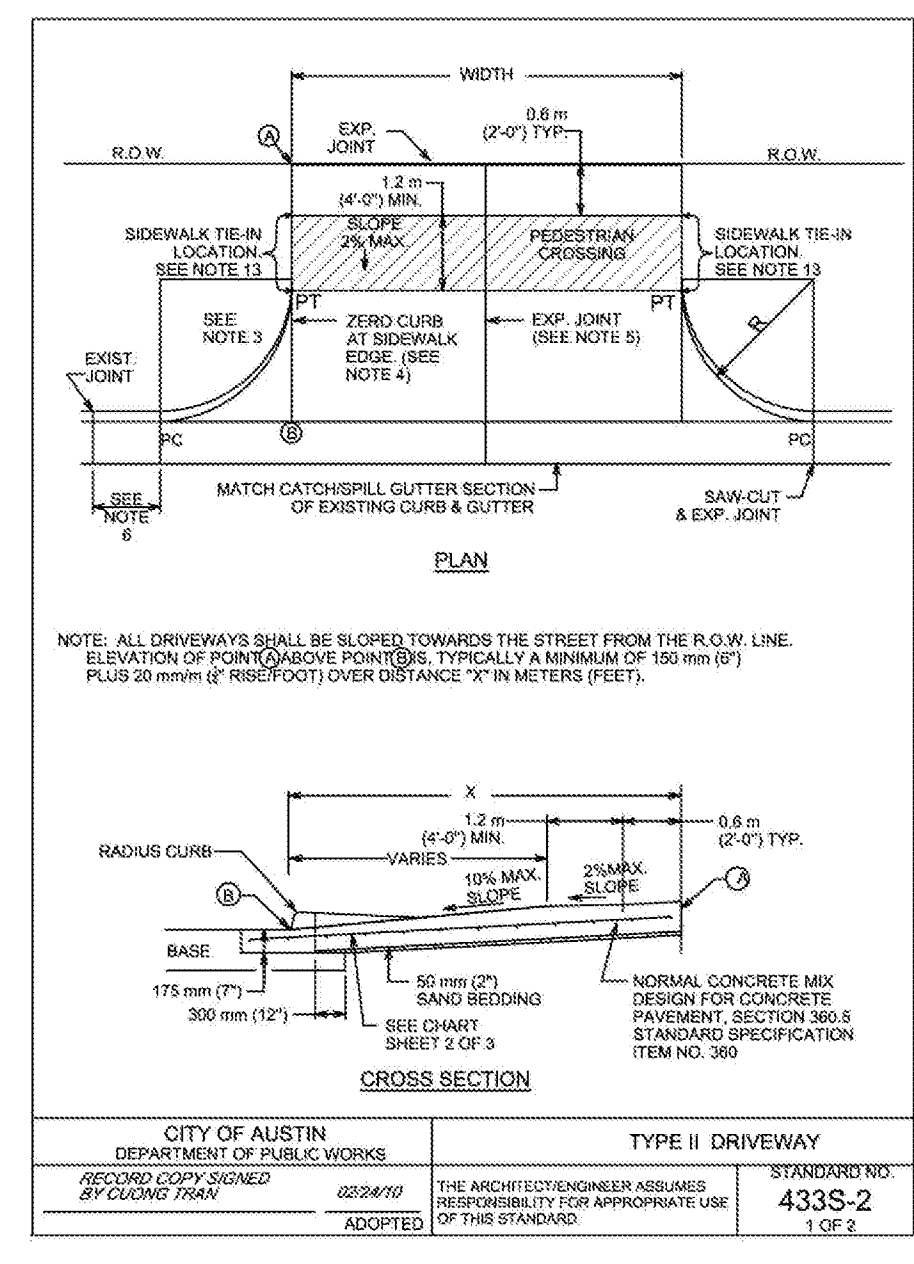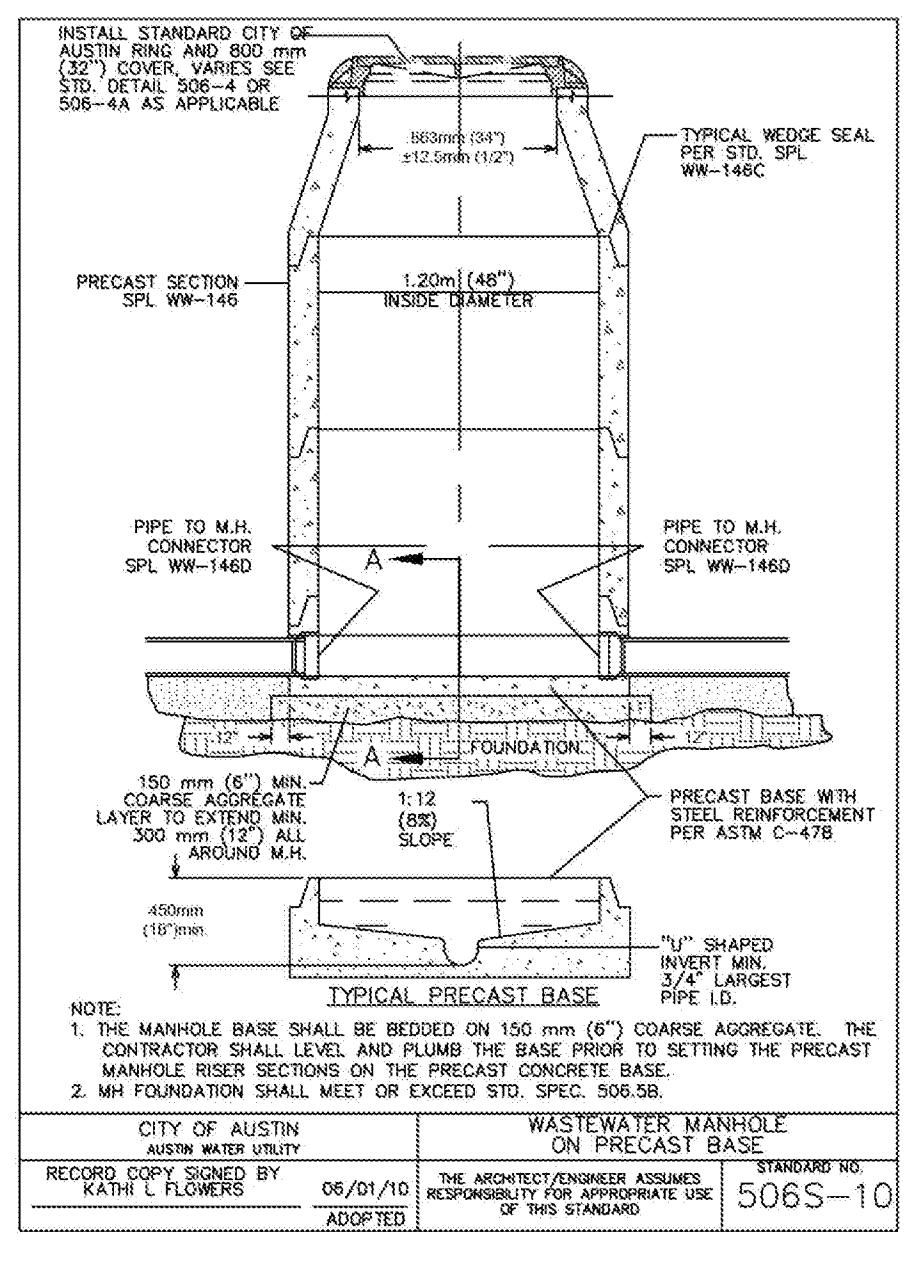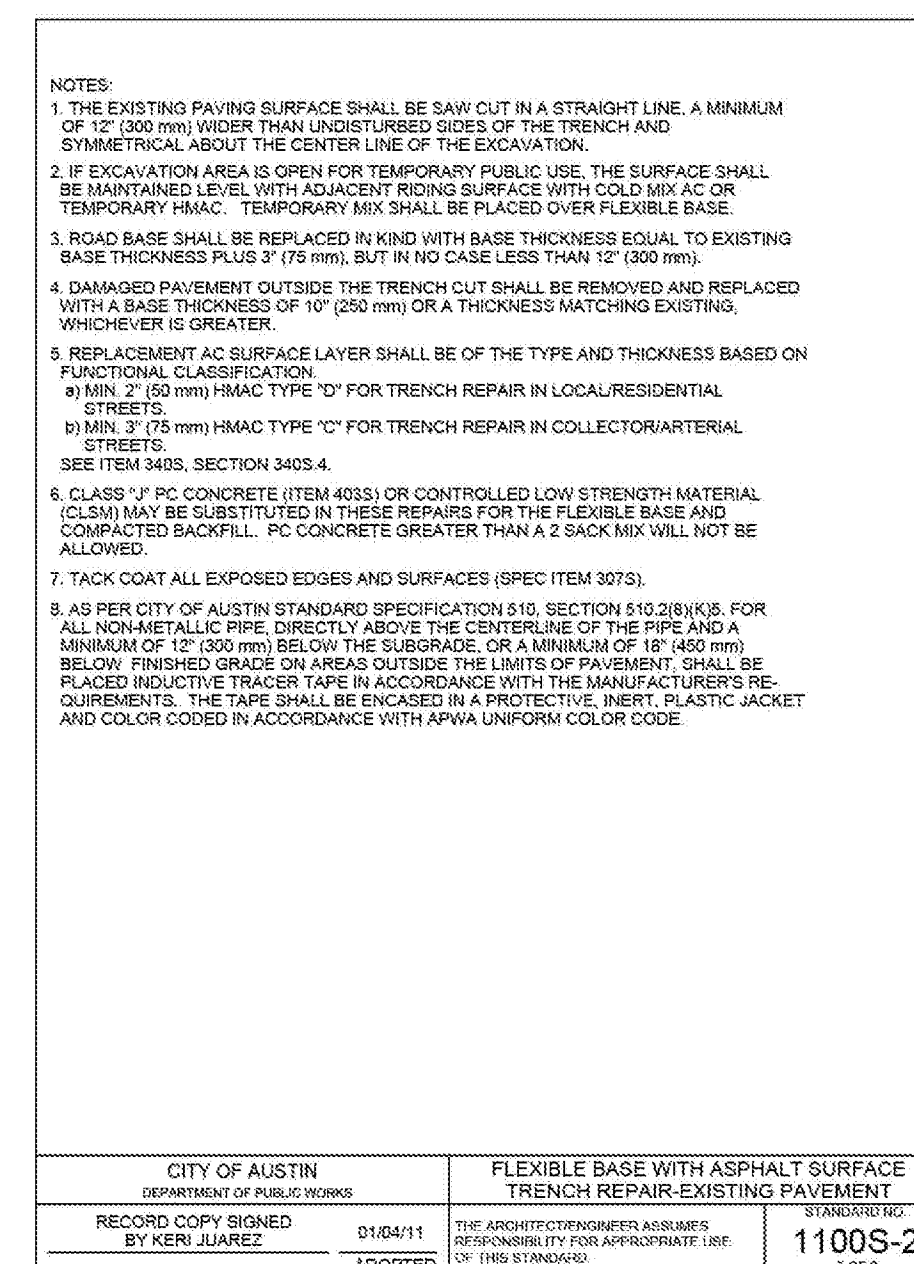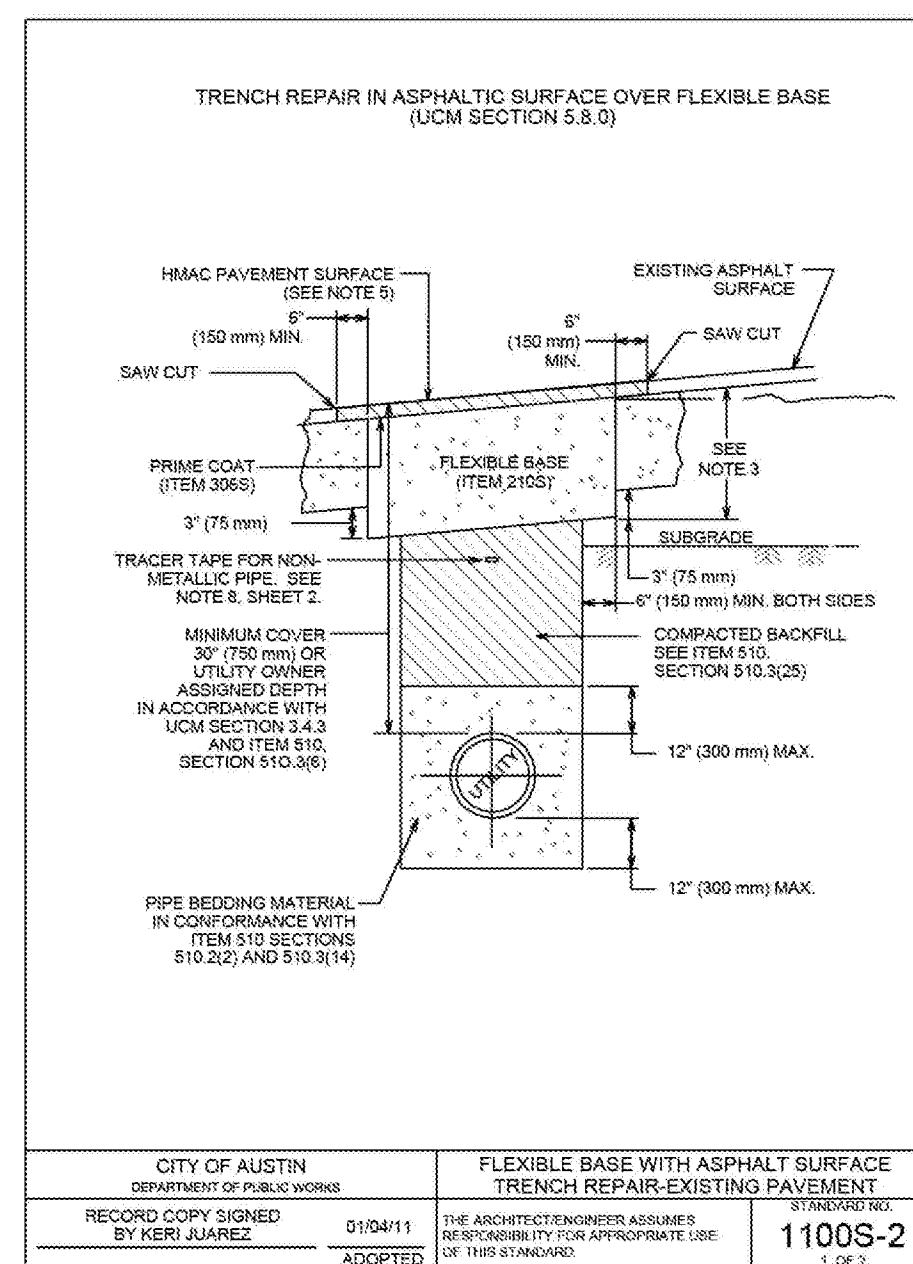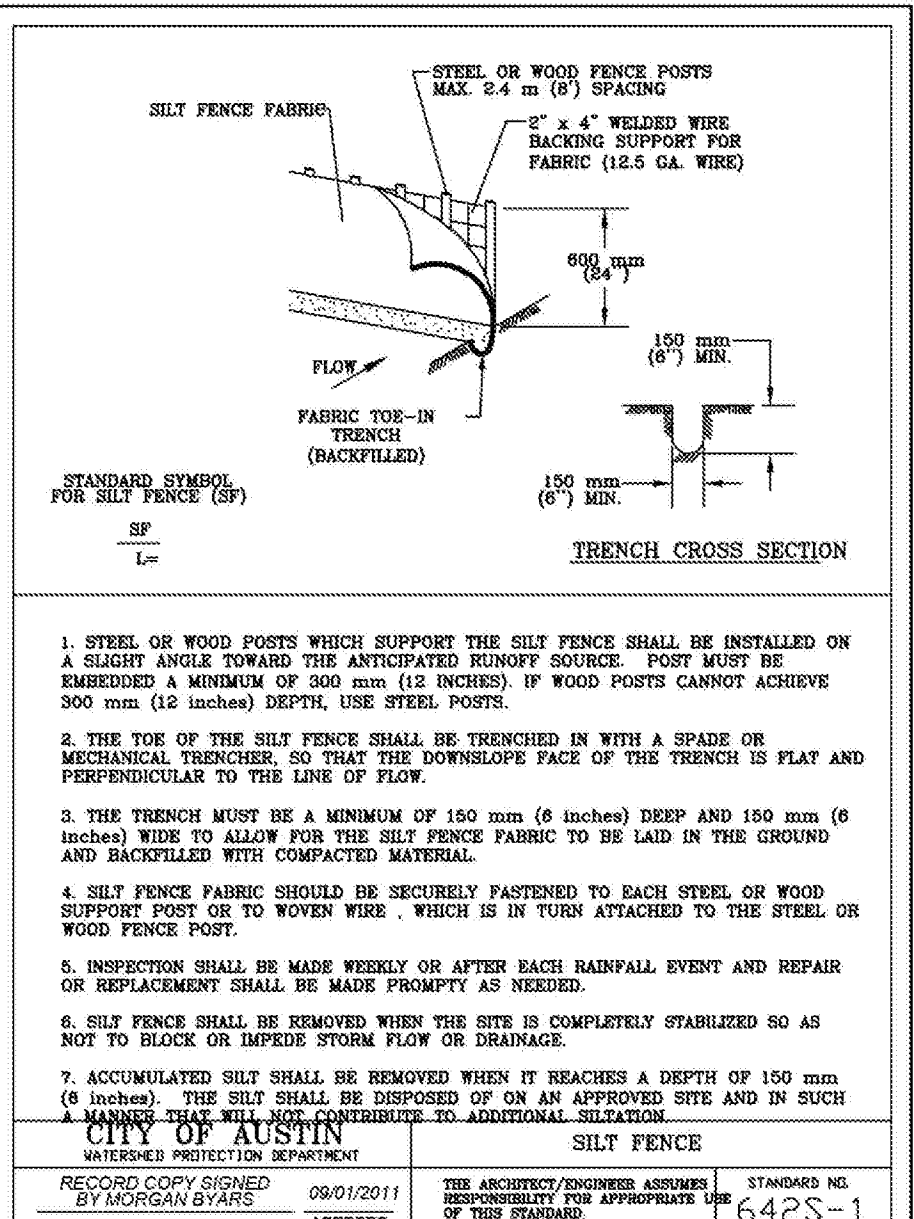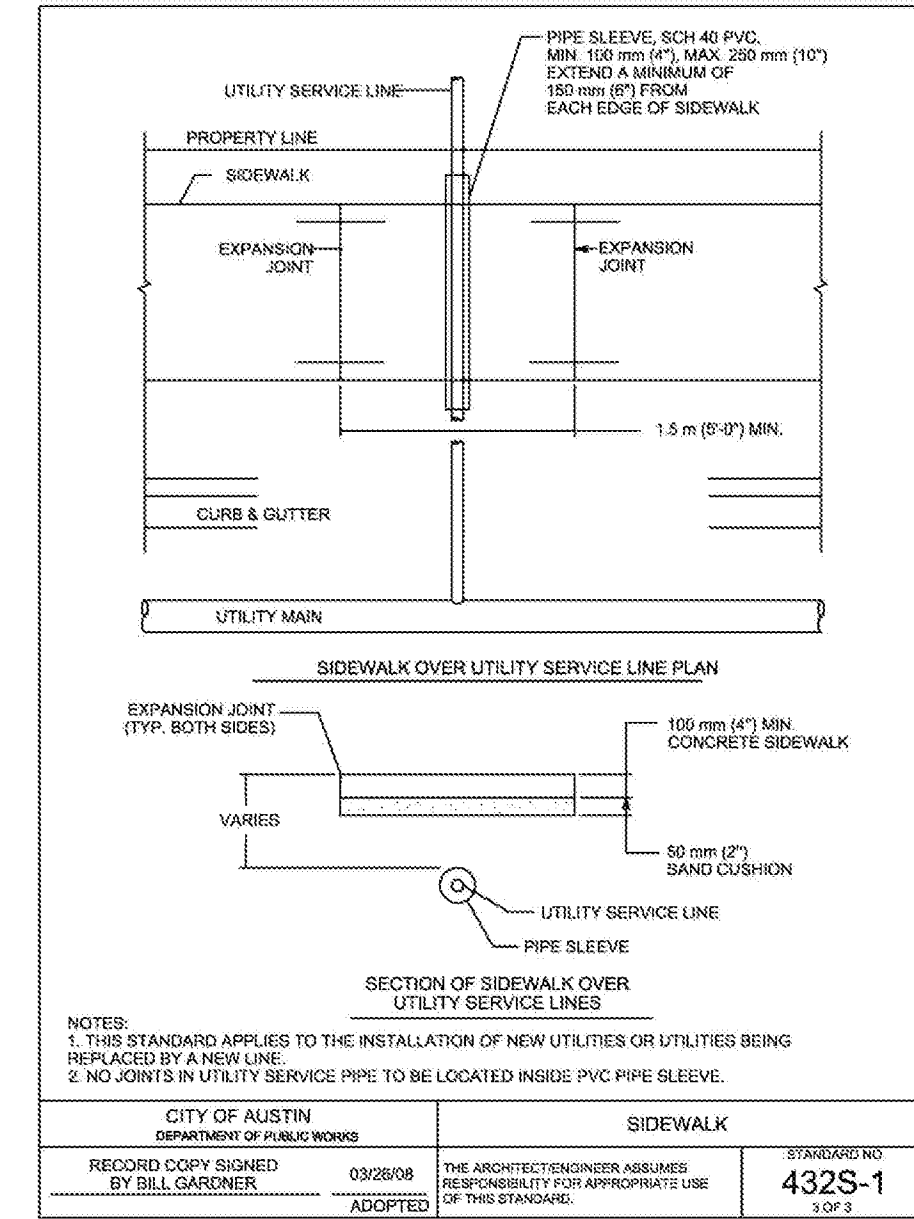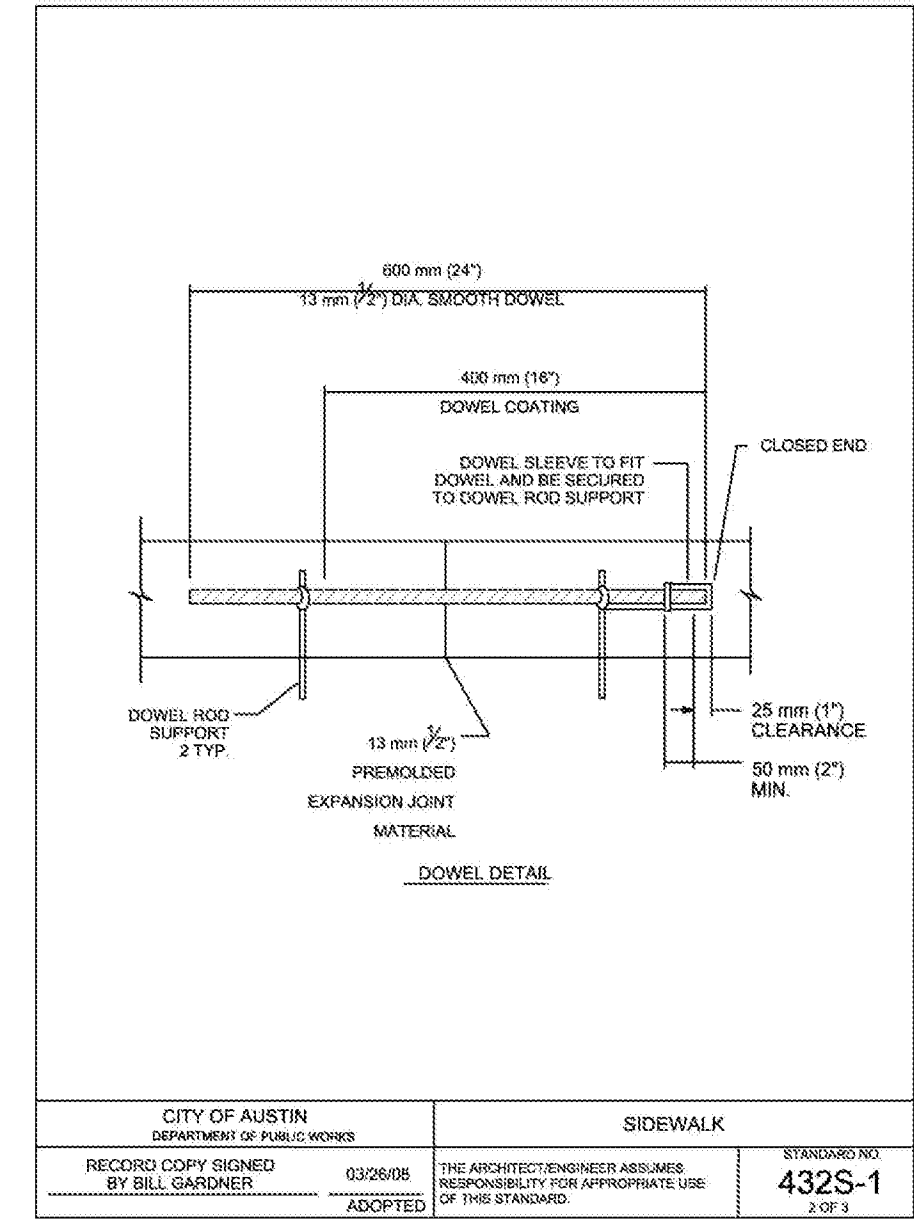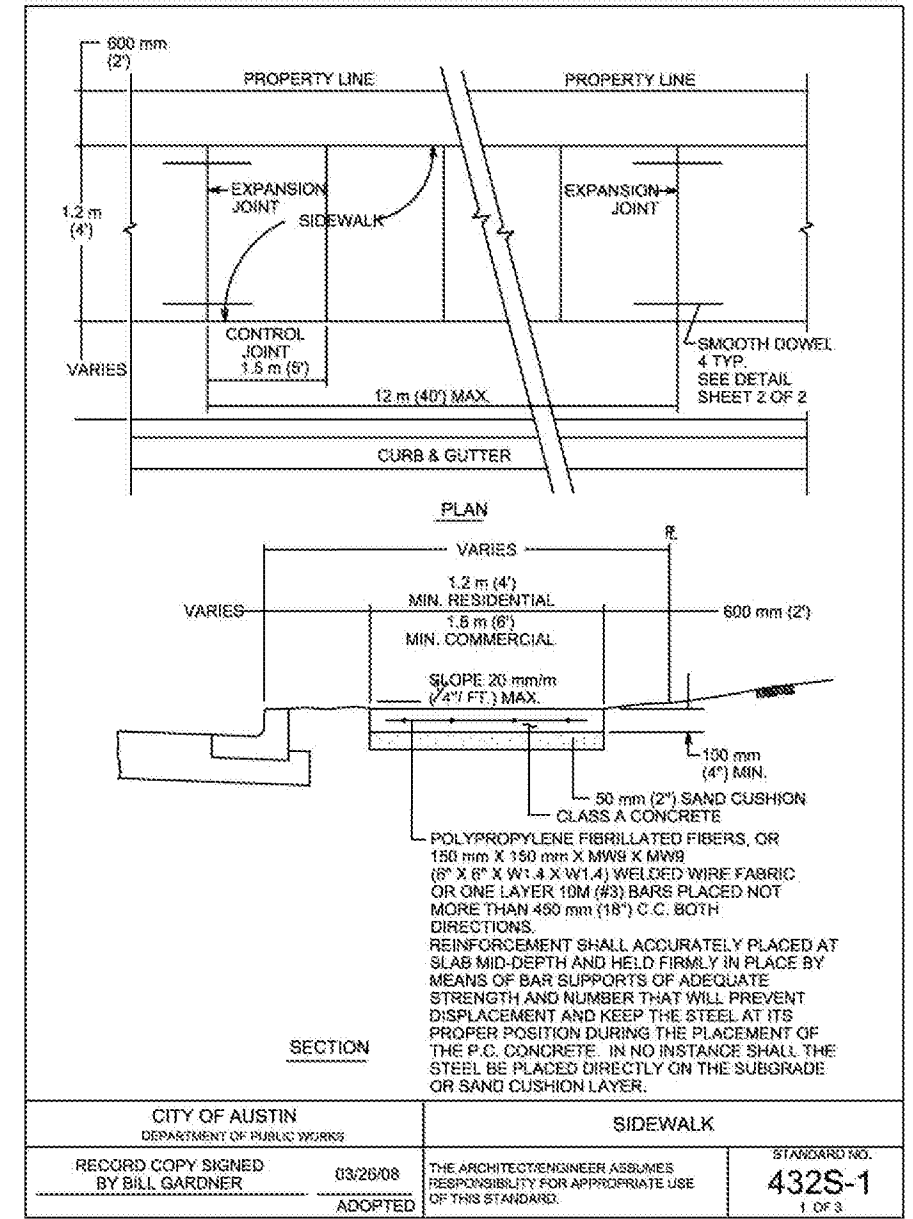

ZILKER STUDIOS
 1508 SOUTH LAMAR BOULEVARD, AUSTIN, TX 78704

DETAILS (2 OF 3)

CIVILITUDE
 ENGINEERS & PLANNERS
 5110 LANCASTER COURT
 PHONE 512 761 6151
 AUSTIN, TX 78723
 FAX 512 761 6167
 FIRM REG # F12469
 INFO@CIVILITUDE.COM

SCALE: AS SHOWN
 JOB NO: A446-001
 DGN BY: EAK
 DWN BY: PB
 RVW BY: NMH

SITE PLAN APPROVAL SHEET 15 OF 23
 FILE NUMBER: SP-2020-0246C.SH APPLICATION DATE: JUNE 12, 2020
 APPROVED BY COMMISSION UNDER SECTION 112 ON CHAPTER 25-5 OF THE CITY OF AUSTIN CODE
 EXPIRATION DATE (25-5-B1, LDC): CASE MANAGER CLARISSA DAVIS
 PROJECT EXPIRATION DATE (ORD#097005-A) DWG# DDZ

Director, Development Service Department
 RELEASED FOR GENERAL COMPLIANCE: ZONING: CS-V, GR-V
 Rev. 1 Correction 1
 Rev. 2 Correction 2
 Rev. 3 Correction 3

Final plans must be recorded by the Project Expiration Date, if applicable. Subsequent Site Plans which do not comply with the Code current at the time of filing, and all required Building Forms and/or a notice of construction of a Building permit is not required, must also be approved prior to the Project Expiration Date.

SHEET NO. 15 OF 23

