

Architecture Planning Interiors Research  
150 Turtle Creek Blvd, Suite 104D  
Dallas, Texas 75207  
Telephone 214 389 3816  
Fax 225 928 4906  
E-mail info@lrk.com

Client:

**Fairfield Residential**

7301 North State Highway 161, Suite 260


Irving, Texas 75039

Issues and Revisions

Date	Issued / Revised
05.04.18	Schematic Design Set
06.28.18	Completeness Check Set
08.17.18	Design Development Set
11.30.18	85% CD Set
04.19.19	95% CD Set
05.01.19	Site Plan Resubmission
07.30.19	Site Plan Resubmission 3

©2018 LRK Inc.  
Drawings, written material, and design concepts shall not be used or reproduced in whole or part in any form or format without prior written consent of LRK Inc. Do not scale drawings. Use given dimensions only. If not shown, verify correct dimensions with the Architect. Contractor shall check and verify all dimensions and conditions at job site.

Seal

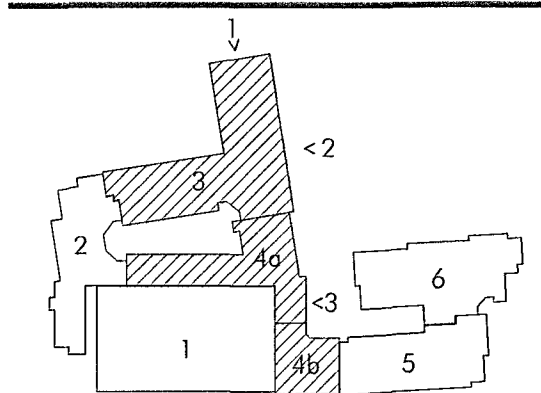

LRK Project Number: 06.18007.00

Project Name:

**1515 South Lamar**

1515 South Lamar Blvd.  
Austin, Texas 78704

Drawing Name:

**EXTERIOR ELEVATIONS**

67 OF 87

Drawn By: AB

Checked By: KO


**A202**  
SP-2018-0246C

1515 South Lamar • 06.18007.00


4  
A221

FL-1A  
FC-2B  
FC-1  
RL-1  
GL-1  
MT-3  
PD-2  
BK-1

**1 BUILDING 3 - ELEV 1**  
SCALE: 1/8" = 1'-0"

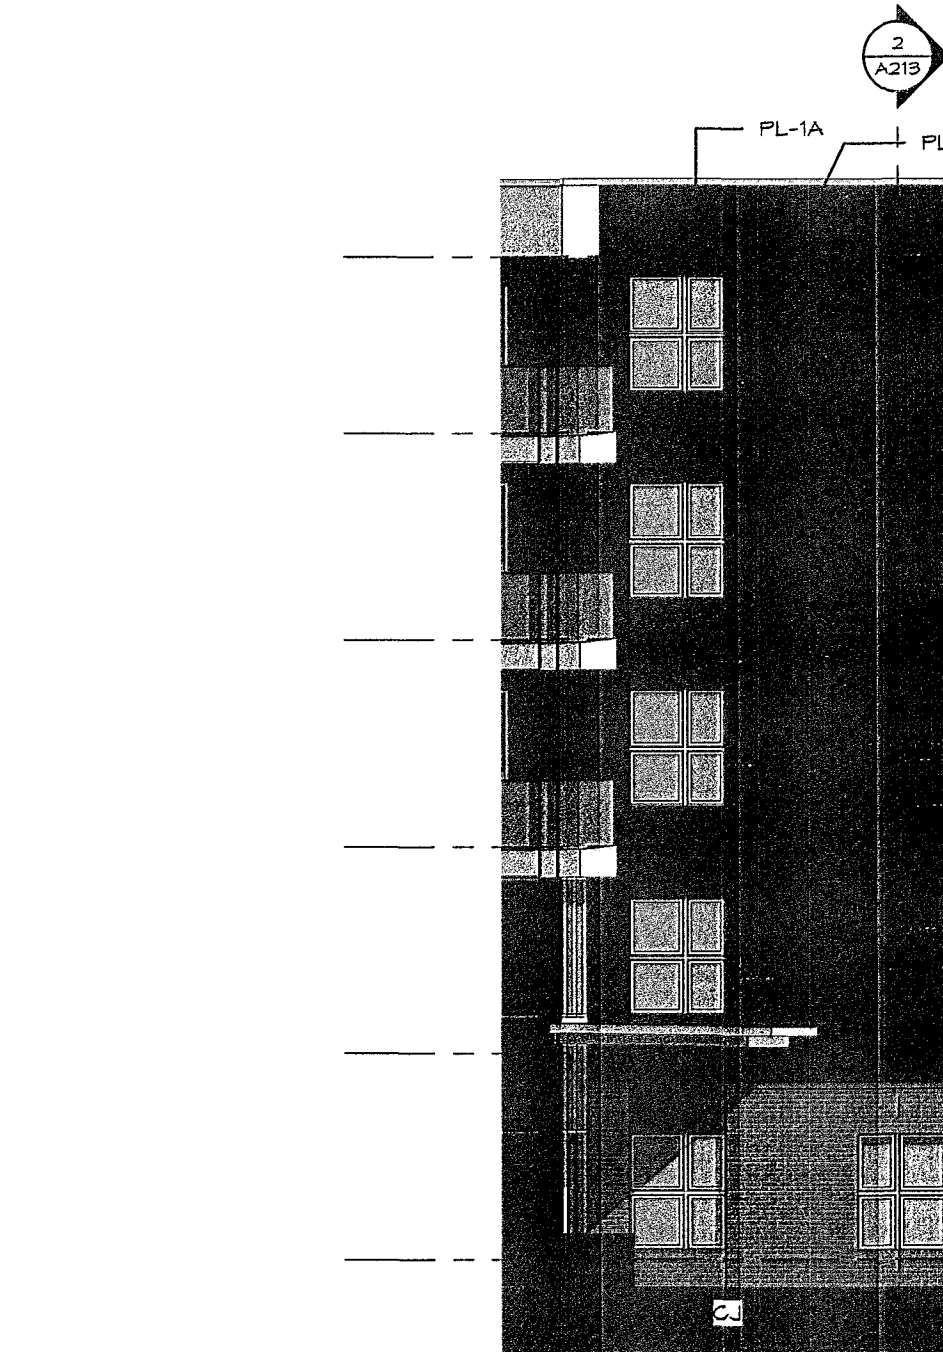


**2 BUILDING 3 - ELEV 10**  
SCALE: 1/8" = 1'-0"

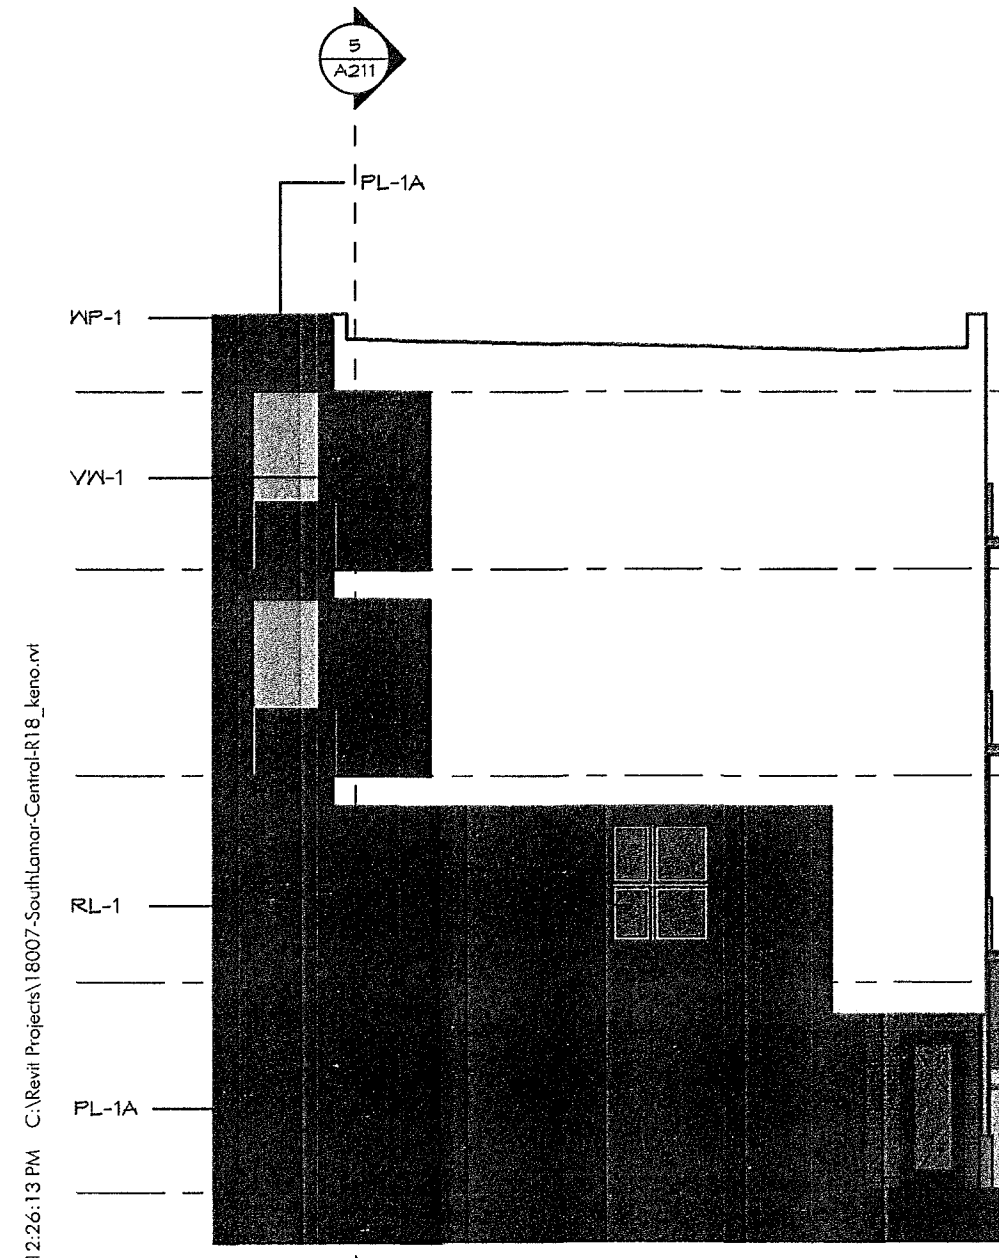

**13 BUILDING 4b - ELEV 13**  
SCALE: 1/8" = 1'-0"

7/11/2019 12:24:13 PM C:\Users\Project1\18007\SouthLamar\External\18007.dwg

**5 BUILDING 4a - ELEV 12**  
SCALE: 1/8" = 1'-0"

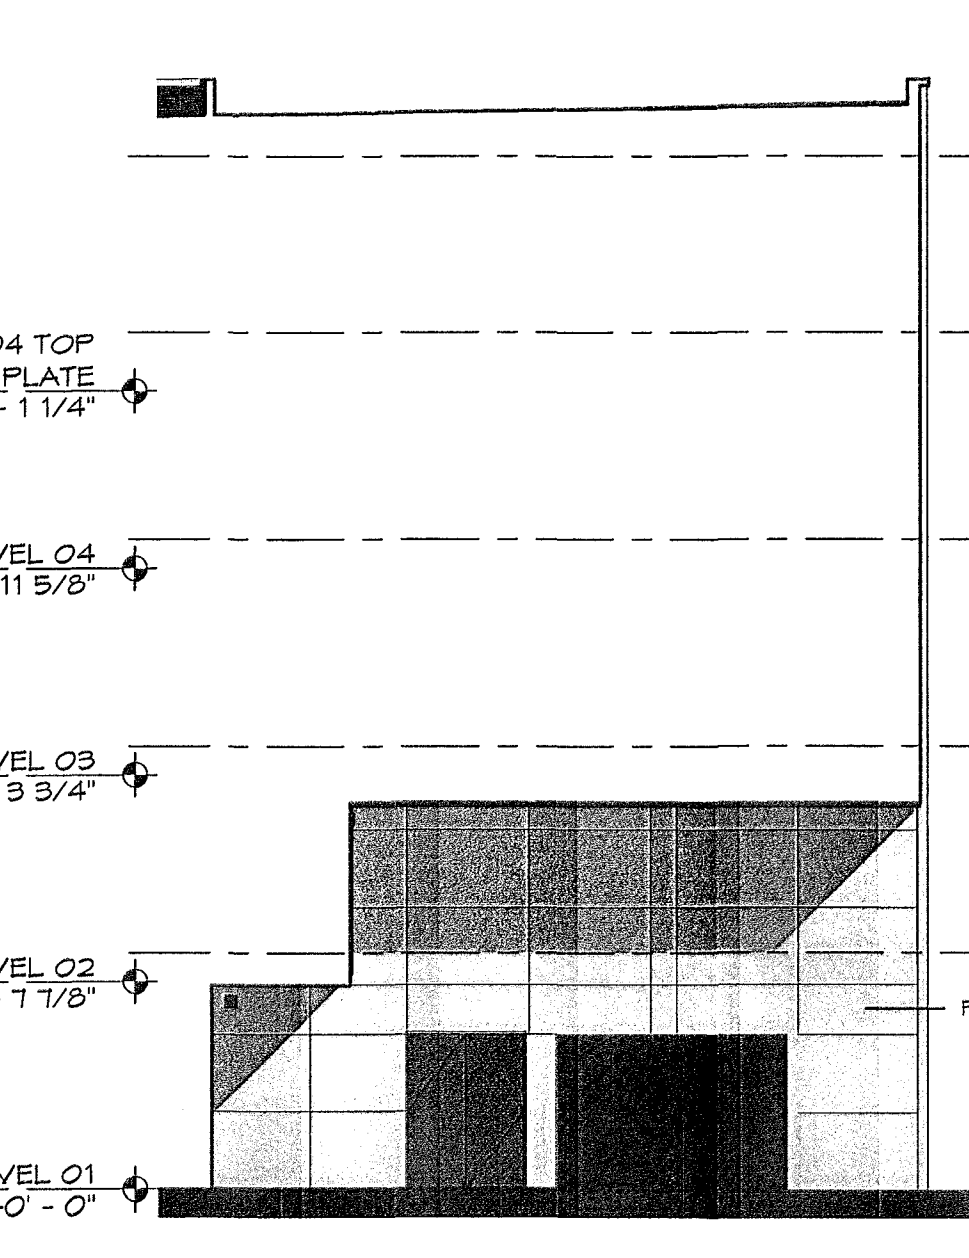

**6 BLDG 3 - ELEV 2**  
SCALE: 1/8" = 1'-0"

**7 BLDG 3 - ELEV 3**  
SCALE: 1/8" = 1'-0"

**8 BLDG 3 - ELEV 4**  
SCALE: 1/8" = 1'-0"

**9 BLDG 3 - ELEV 5**  
SCALE: 1/8" = 1'-0"

**10 BLDG 3 - ELEV 6**  
SCALE: 1/8" = 1'-0"

**11 BLDG 3 - ELEV 7**  
SCALE: 1/8" = 1'-0"

**4 BLDG 3 - ELEV 8**  
SCALE: 1/8" = 1'-0"

**12 BLDG 3 - ELEV 9**  
SCALE: 1/8" = 1'-0"

**1 BLDG 3 - ELEV 1**  
SCALE: 1/8" = 1'-0"

**2 BLDG 3 - ELEV 2**  
SCALE: 1/8" = 1'-0"

**3 BLDG 3 - ELEV 3**  
SCALE: 1/8" = 1'-0"

**4 BLDG 3 - ELEV 4**  
SCALE: 1/8" = 1'-0"



**5 BLDG 3 - ELEV 5**  
SCALE: 1/8" = 1'-0"

**6 BLDG 3 - ELEV 6**  
SCALE: 1/8" = 1'-0"

**7 BLDG 3 - ELEV 7**  
SCALE: 1/8" = 1'-0"

**8 BLDG 3 - ELEV 8**  
SCALE: 1/8" = 1'-0"

**9 BLDG 3 - ELEV 9**  
SCALE: 1/8" = 1'-0"

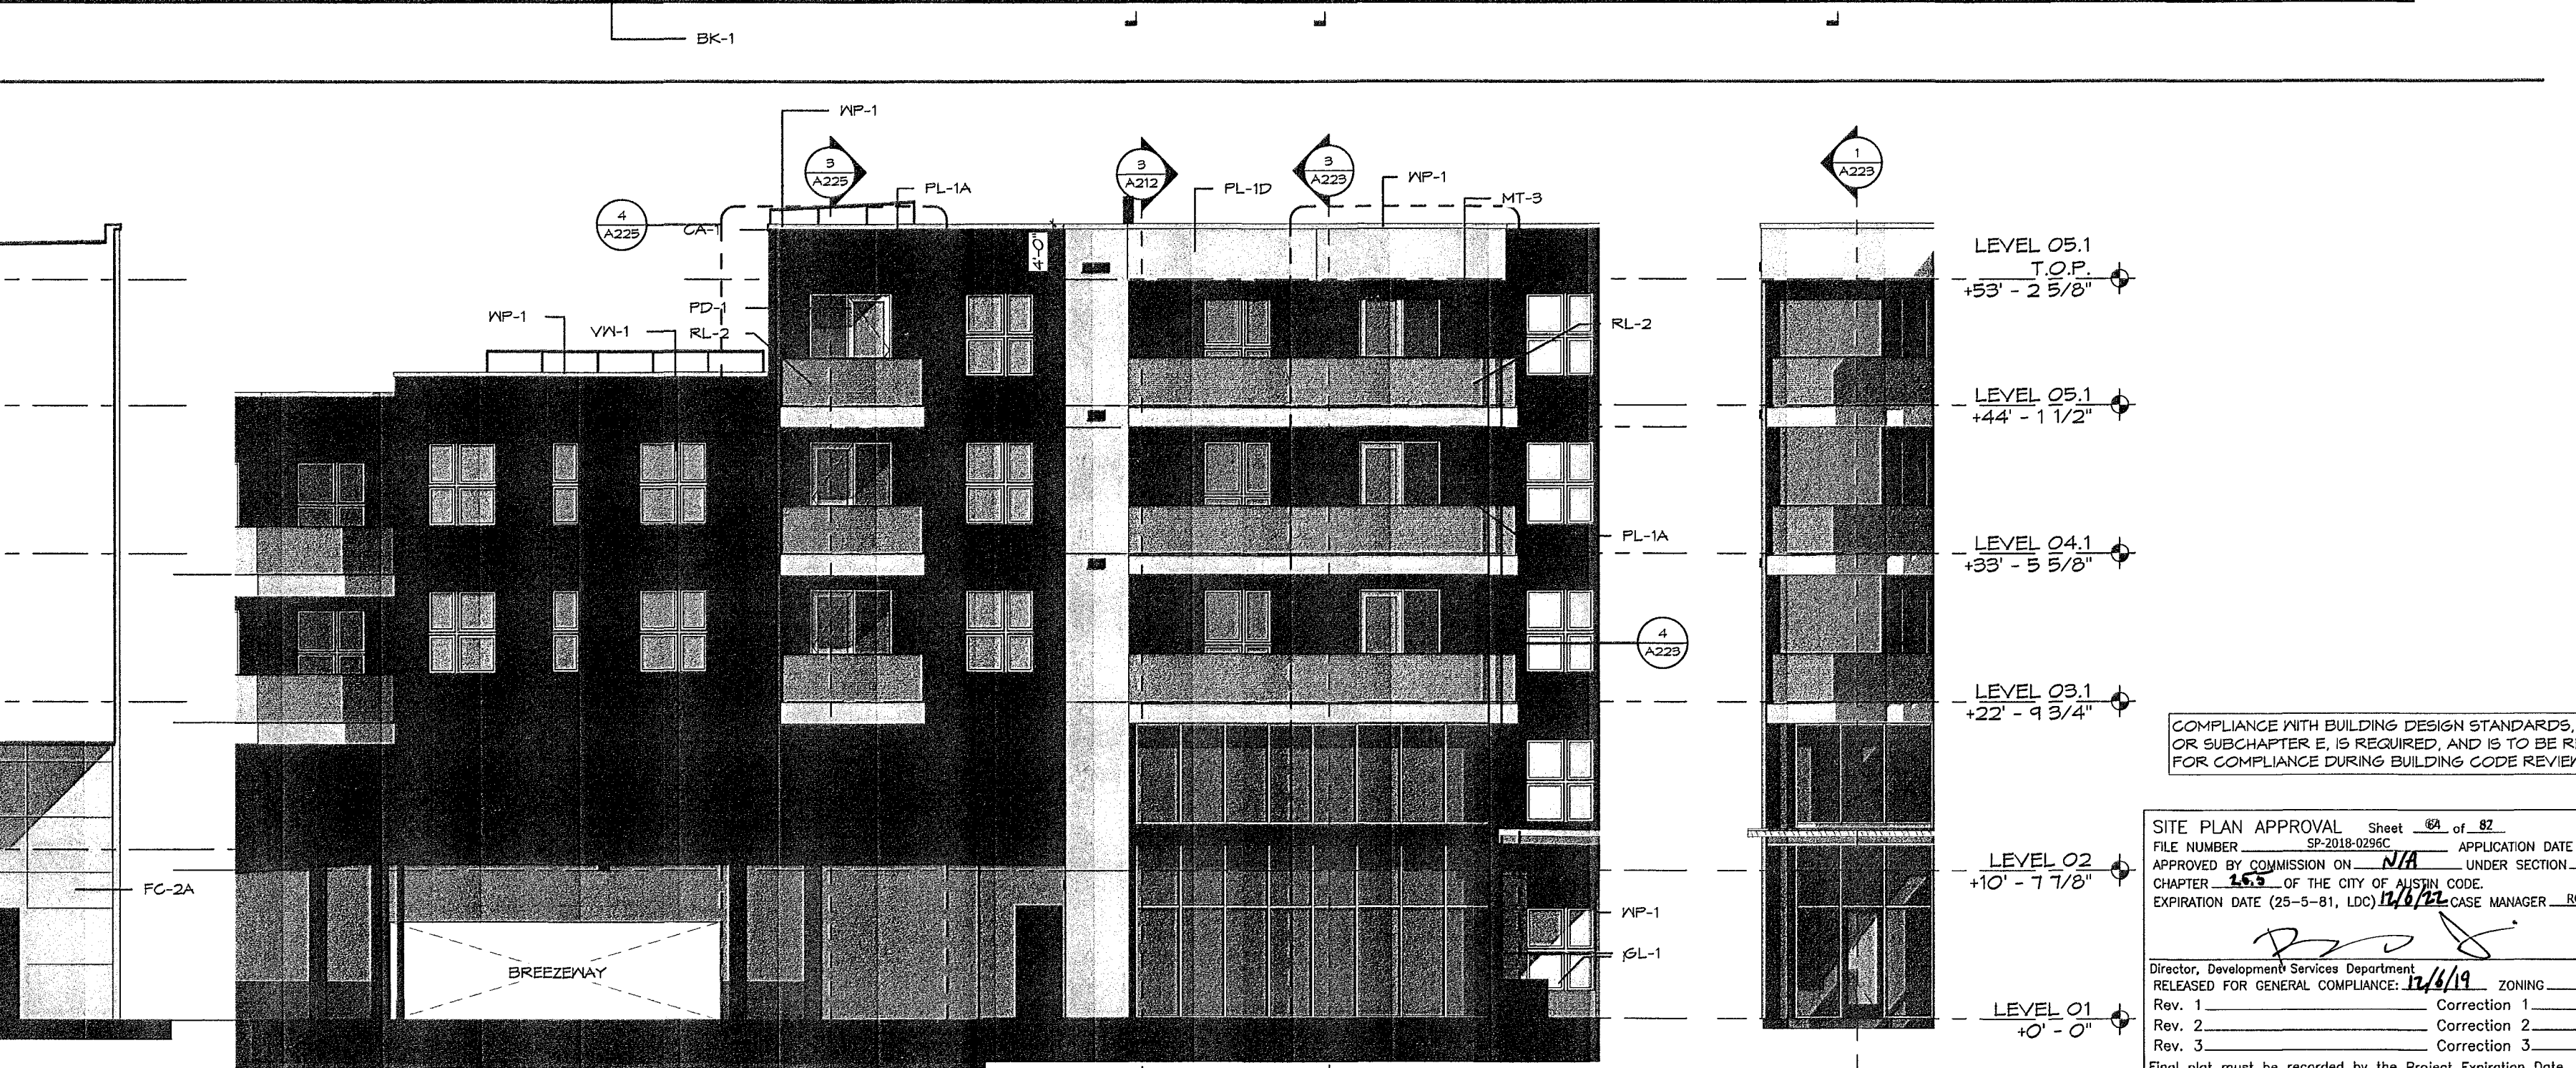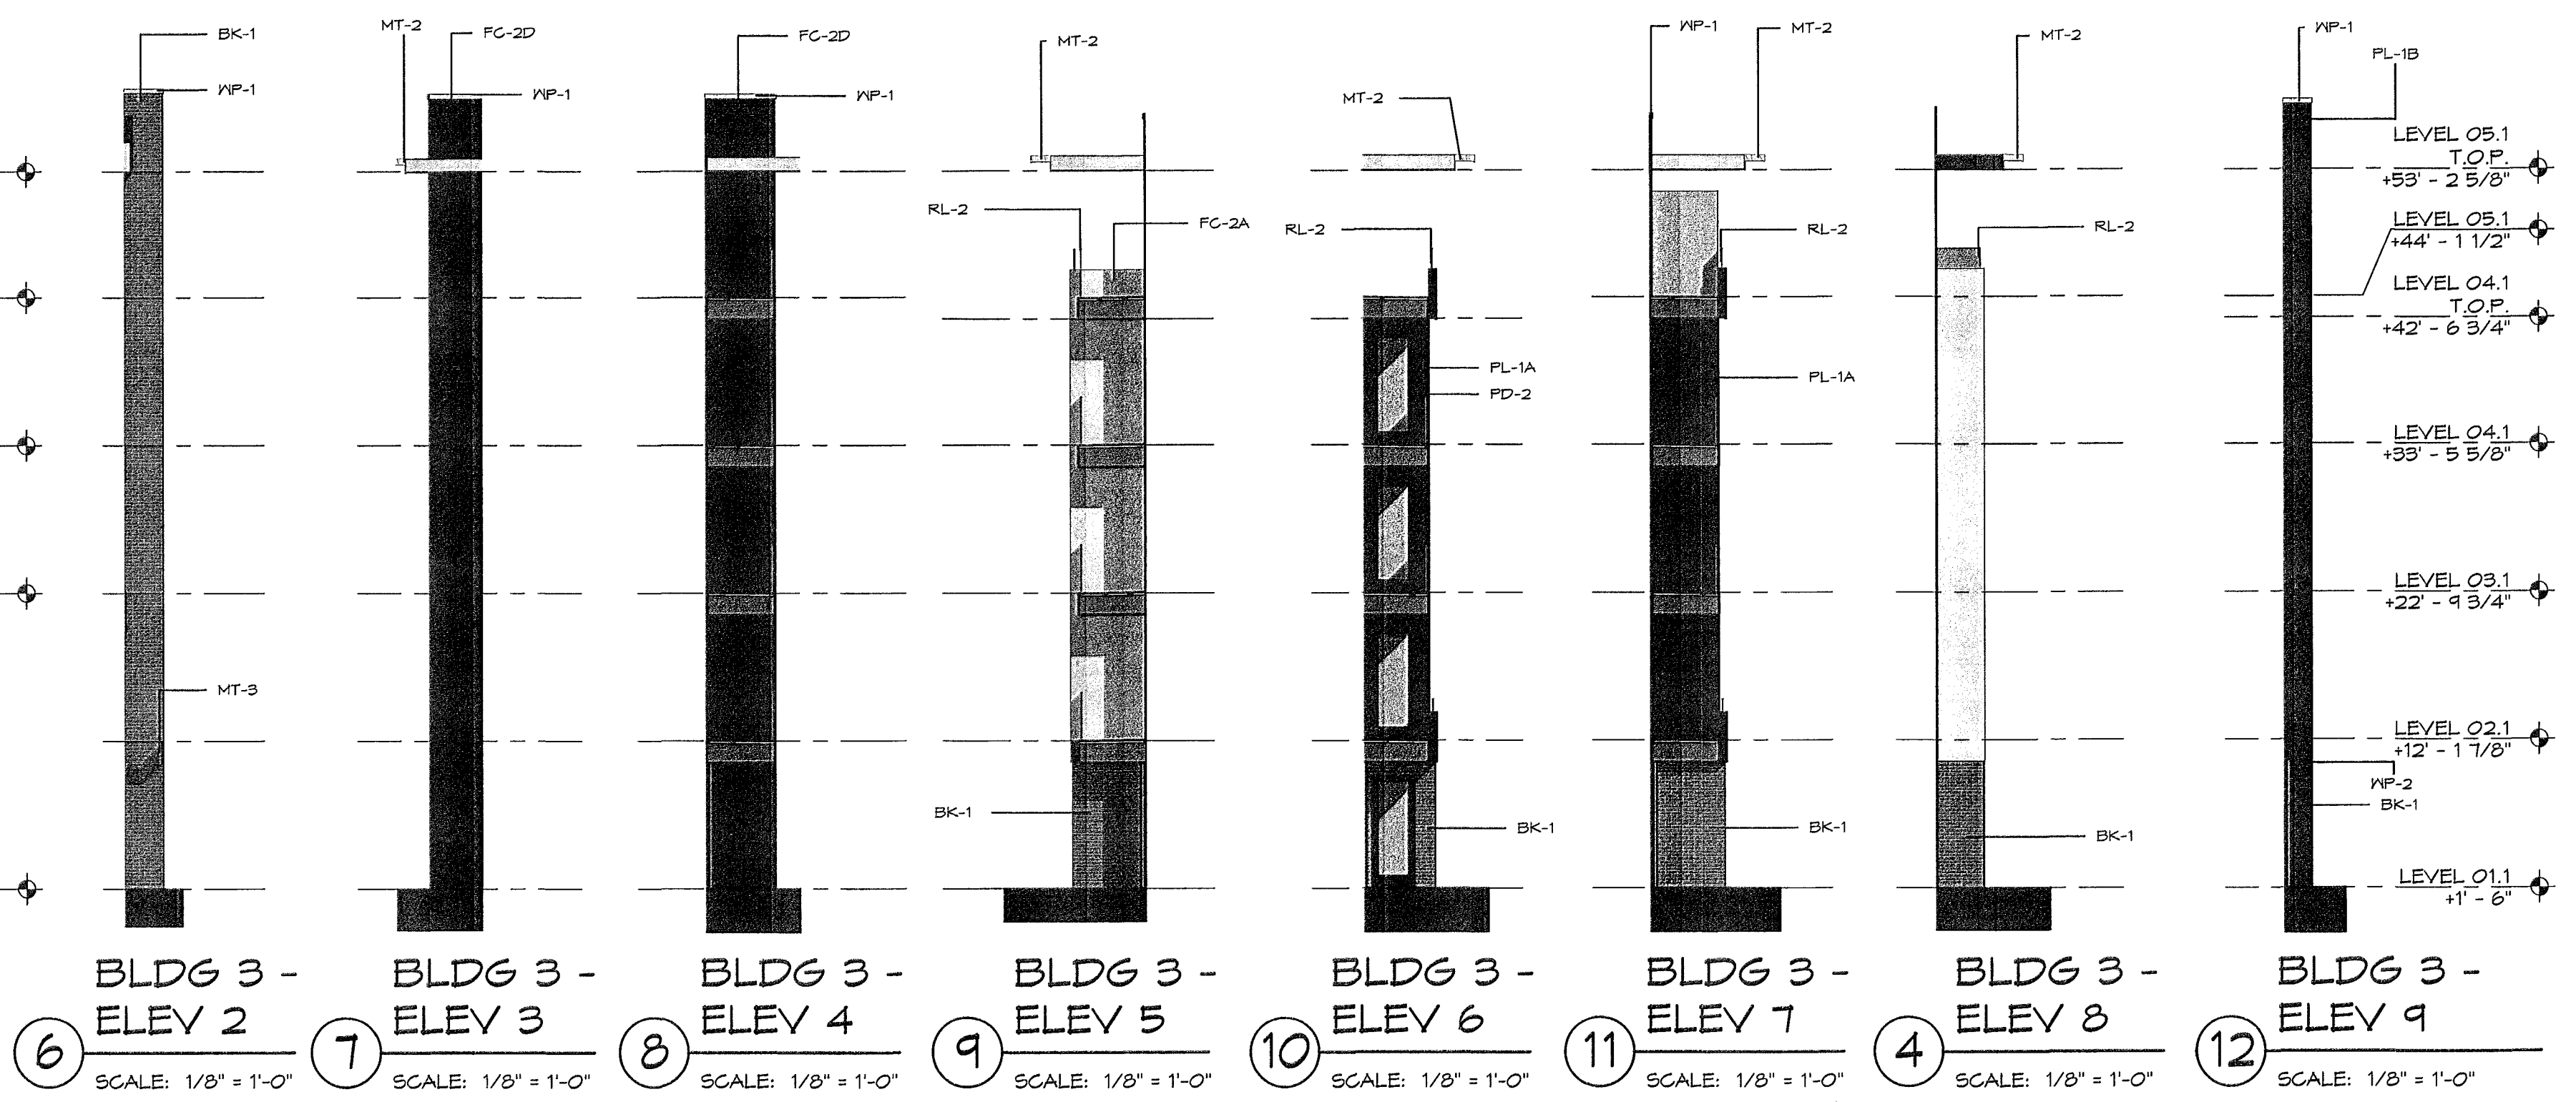

**3 BUILDING 4a - ELEV 11**  
SCALE: 1/8" = 1'-0"

**14 BUILDING 4a - EL 14**  
SCALE: 1/8" = 1'-0"

COMPLIANCE WITH BUILDING DESIGN STANDARDS, ARTICLE 3 OR SUBCHAPTER E, IS REQUIRED, AND IS TO BE REVIEWED FOR COMPLIANCE DURING BUILDING CODE REVIEW.

SITE PLAN APPROVAL Sheet 67 of 87  
FILE NUMBER SP-2018-0246C APPLICATION DATE JULY 2, 2018  
APPROVED BY COMMISSION ON N/A UNDER SECTION 11.01 OF CHAPTER 163.01 OF THE CITY OF AUSTIN CODE.  
EXPIRATION DATE (25-5-81, LDO) 12/8/2021  
Director, Development Services Department  
Rev. 1 Correction 1  
Rev. 2 Correction 2  
Rev. 3 Correction 3  
Final plot must be recorded by the Project Expiration Date. If applicable, Subsequent Site Plans which do not comply with the Code current at the time of filing, and all required Building Permits and/or a notice of construction (if a building permit is not required), must also be approved prior to the Project Expiration Date.