


Date: 01-02-14
 Drawn: MT
 Checked: BJ

NO.	DATE	REVISIONS
1	3/17/14	CHANGED BUILDING LAYOUT, ADDED SITE FURNISHINGS

1300 LAMAR PLAZA
 AUSTIN, TEXAS
 1234 SOUTH LAMAR BOULEVARD

LANDSCAPE CITY SUBMITTAL PLAN

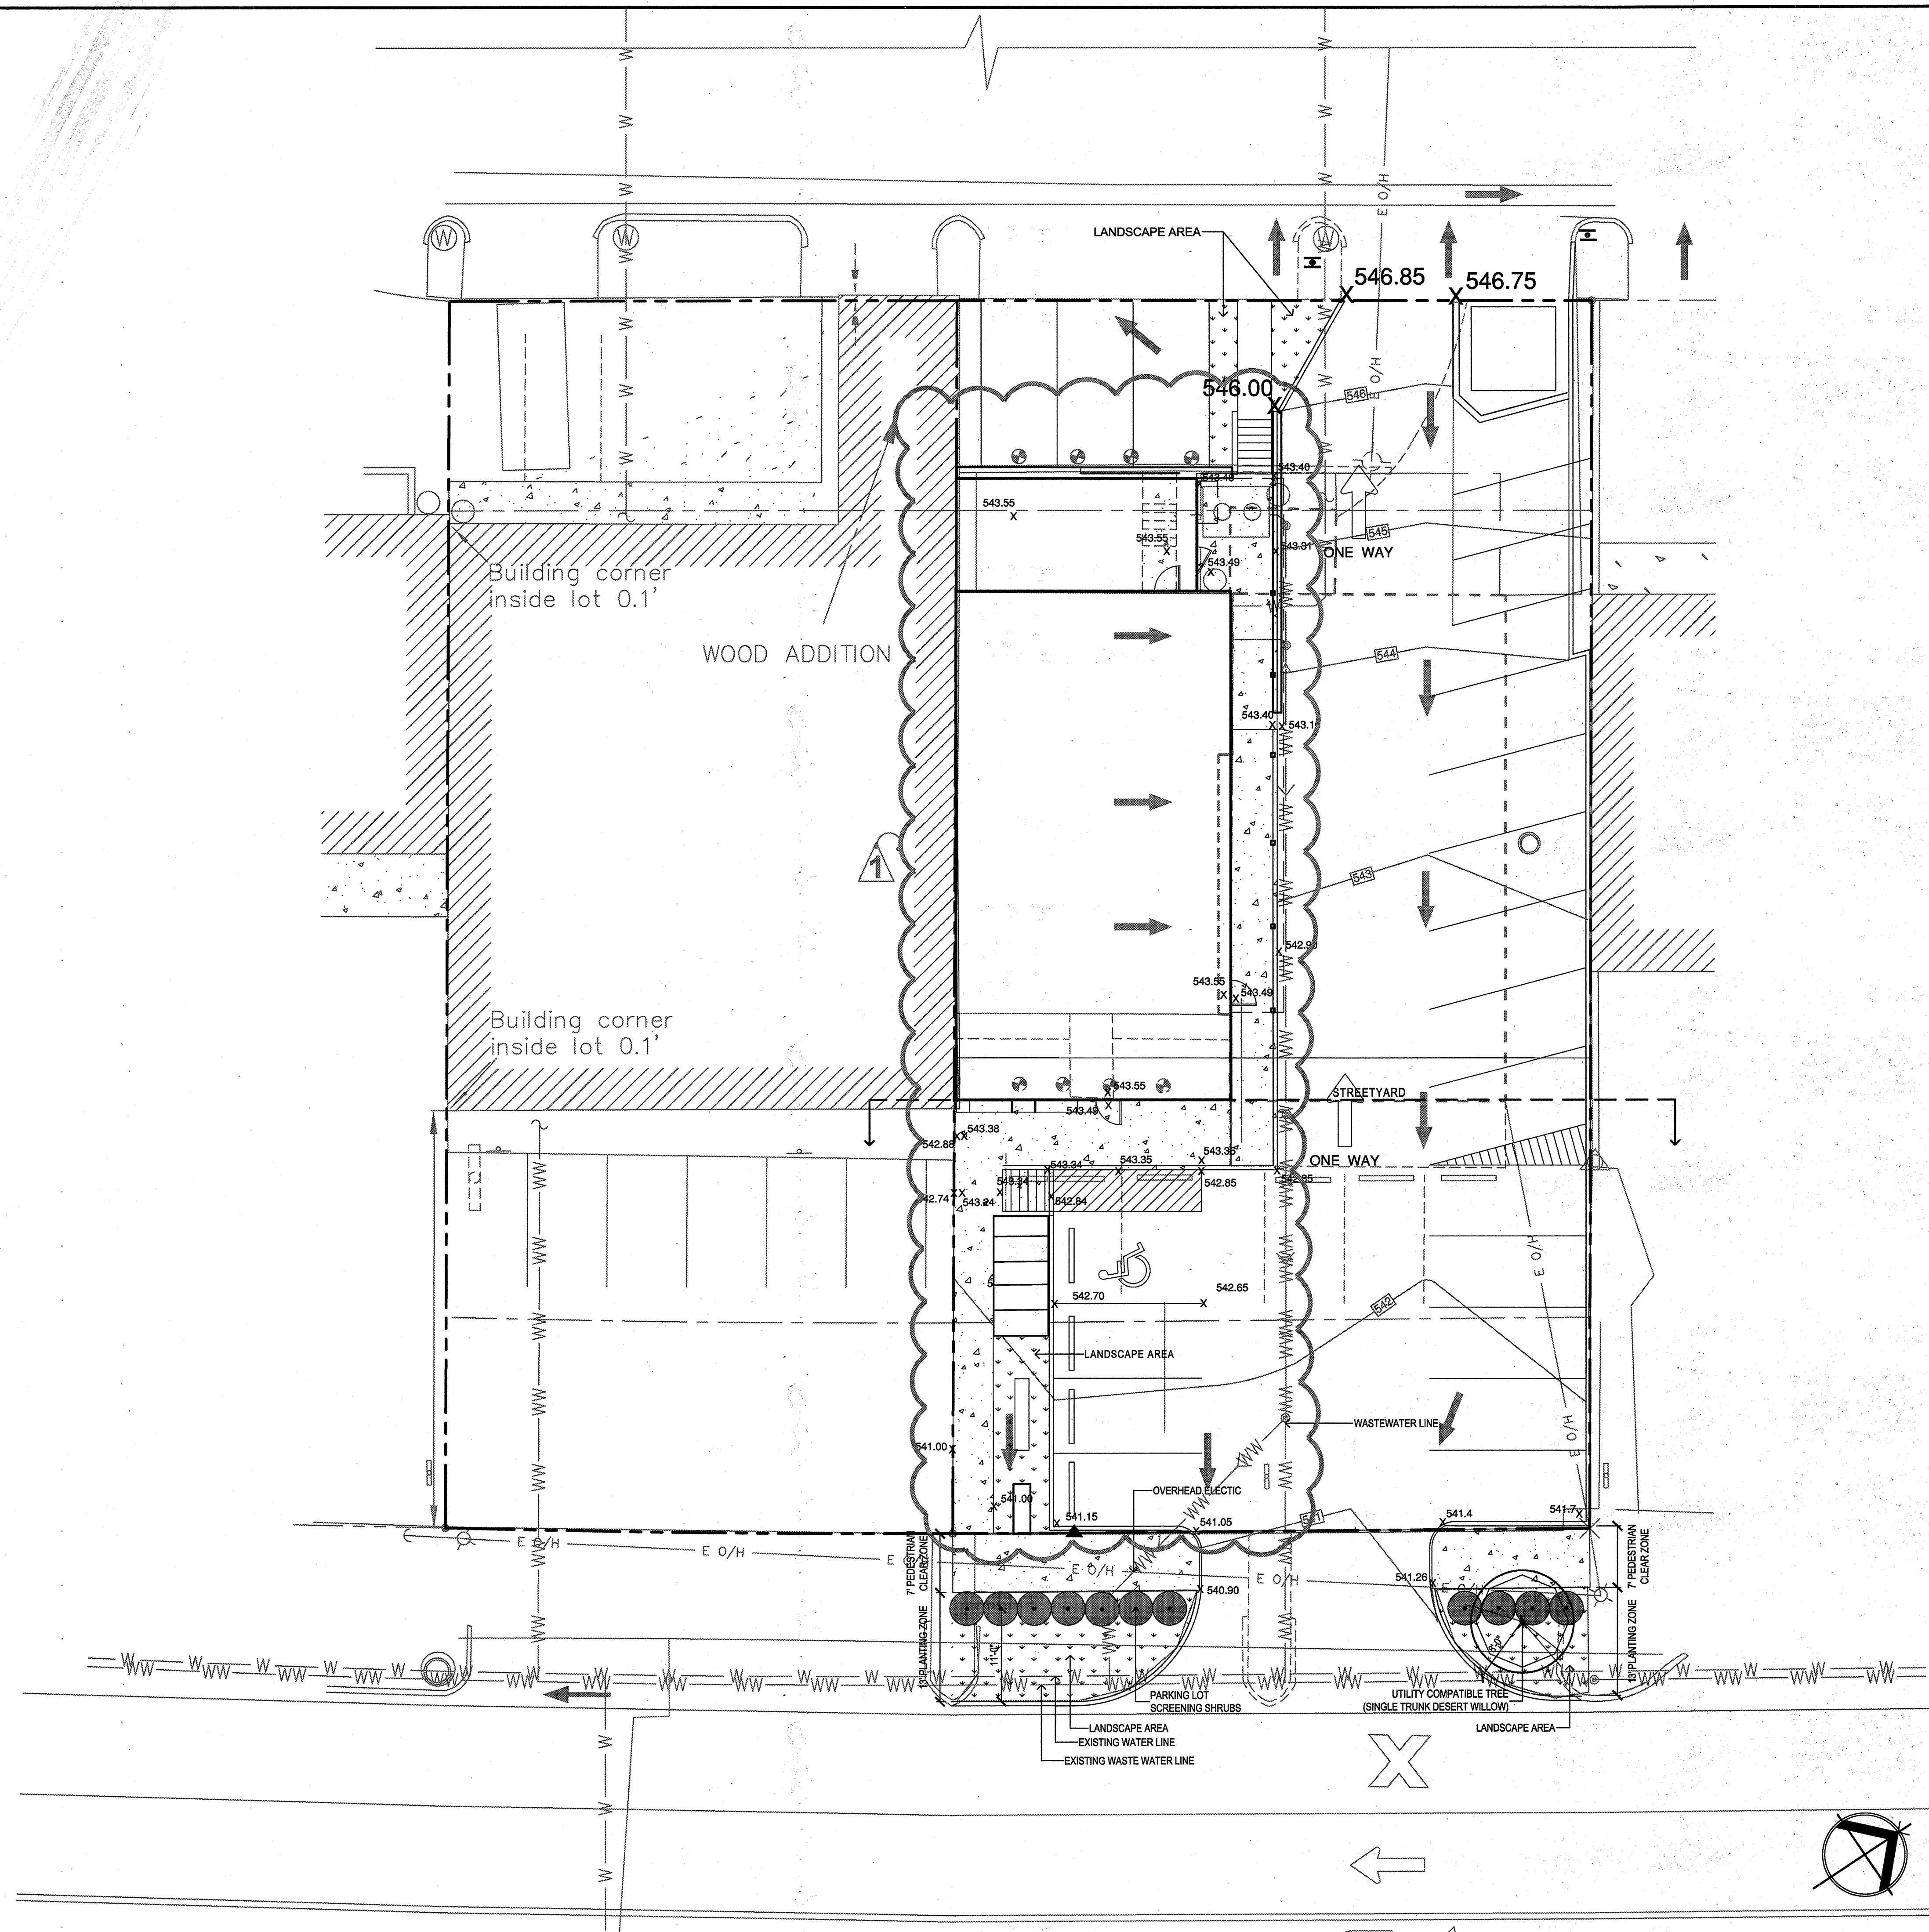

SITE PLAN APPROVAL SHEET 4 OF 16
 FILE NUMBER: SP-2013-0180C APPLICATION DATE: 03-MAY-2013
 APPROVED BY COMMISSION ON: N/A UNDER SECTION: 112
 CHAPTER: 25-5 OF THE CITY OF AUSTIN CODE
 EXPIRATION DATE (25-5-81.LDC): 11-22-16 CASE MANAGER: N. Hoctor
 PROJECT EXPIRATION DATE (ORD #970905-A): N/A DWPZ: DDZ X
 Michelle Casillas FOR [Signature]
 Director, Planning and Development Review Department
 RELEASED FOR GENERAL COMPLIANCE: 11-22-13 CS-V
 Rev. 1: Correction 1
 Rev. 2: Correction 2
 Rev. 3: Correction 3
 Final plat must be recorded by the Project Expiration Date, if applicable.
 Subsequent Site Plans which do not comply with the Code current at the time of filing, and all required Building Permits and/or a notice of construction (if building permit is not required), must also be approved prior to the Expiration Date.

Plotting: E:\Projects\1300 Lamar Plaza\1300 Lamar Plaza.dwg
 Date: 03/17/14
 User: MT
 Plot Scale: 1/8" = 1'-0"