




SOUTH ELEVATION
SCALE: 1"=5'

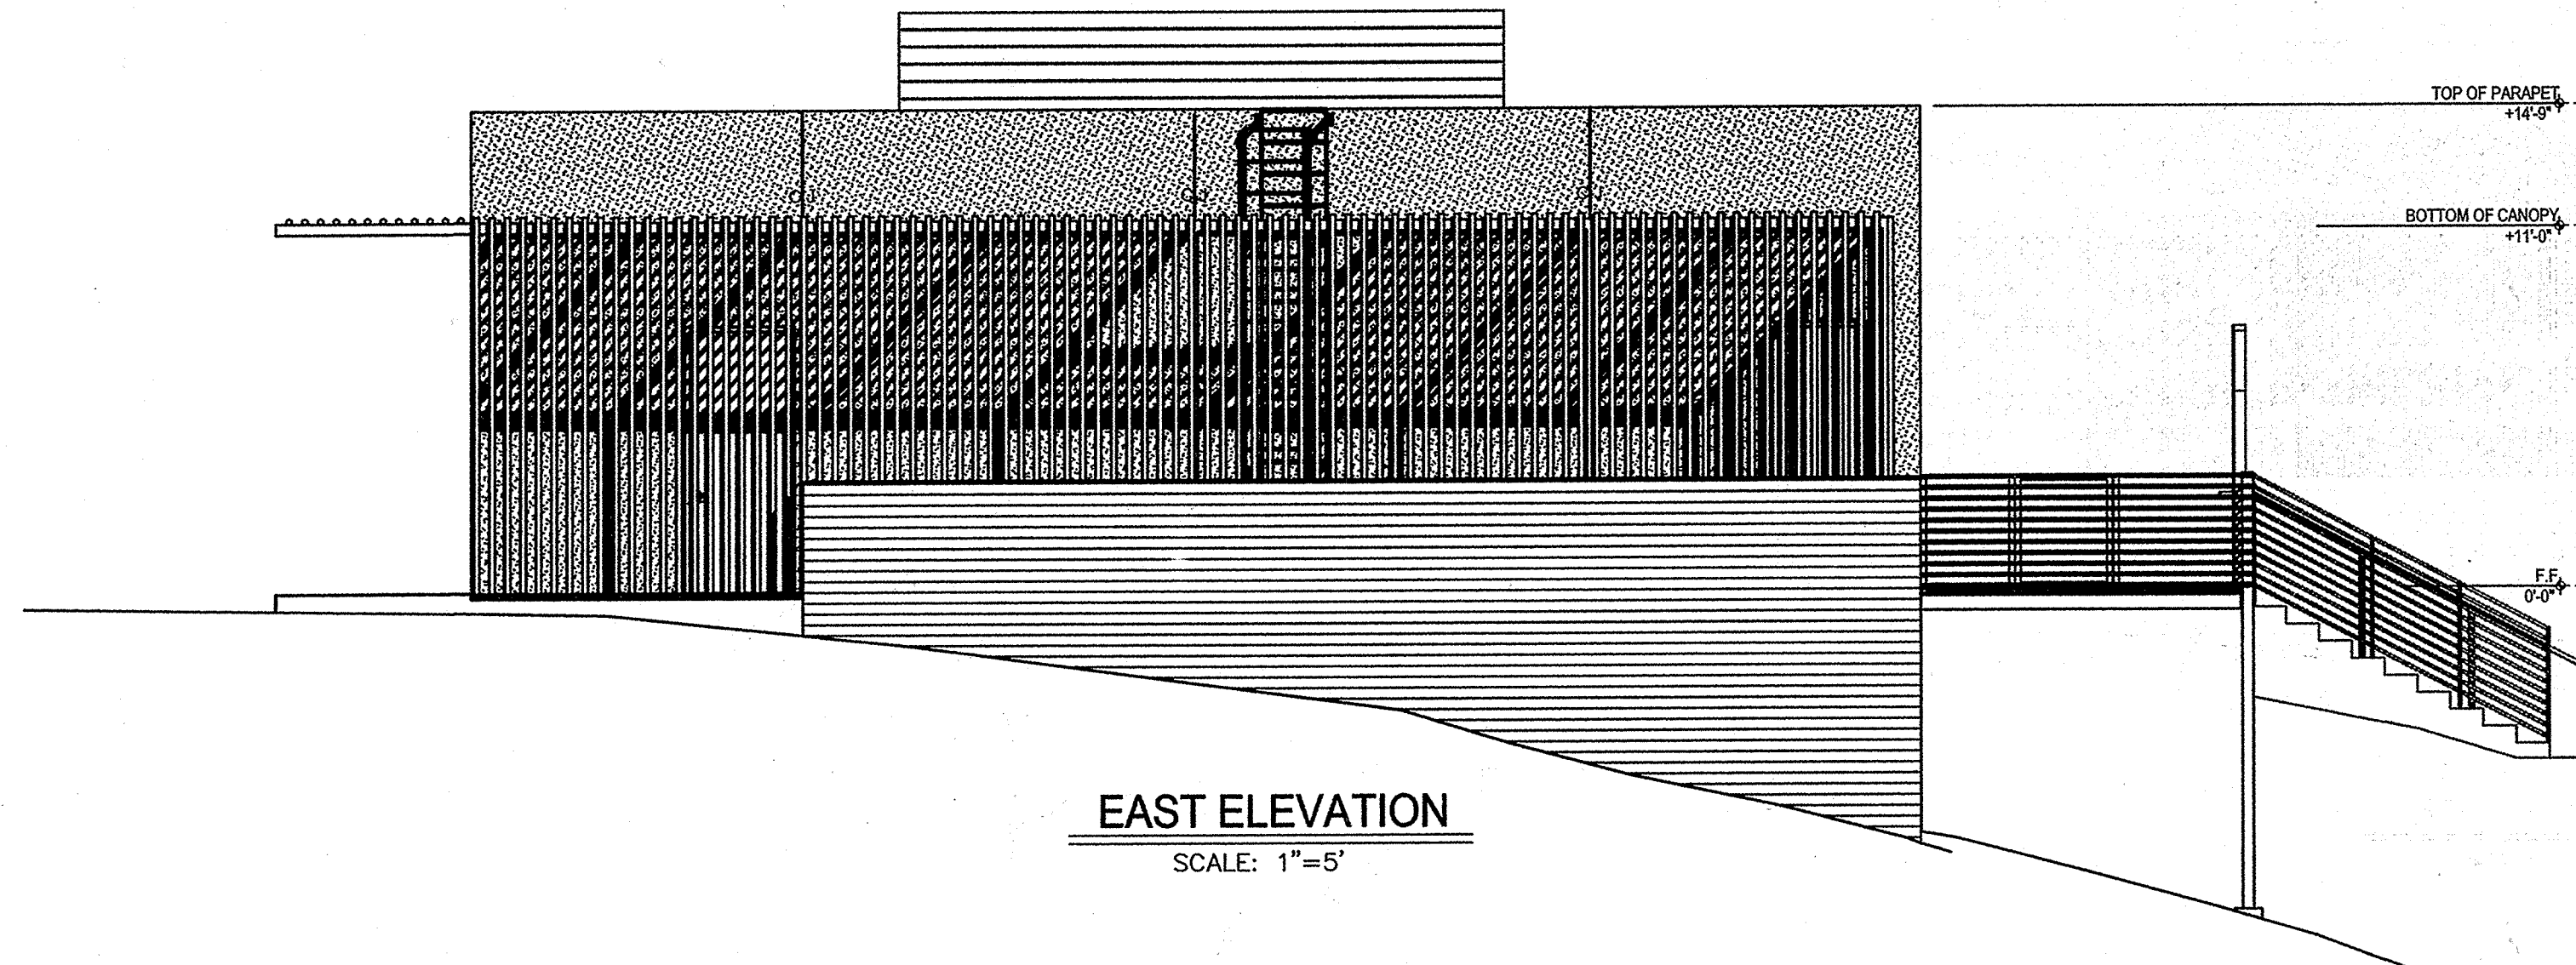

EAST ELEVATION
SCALE: 1"=5'

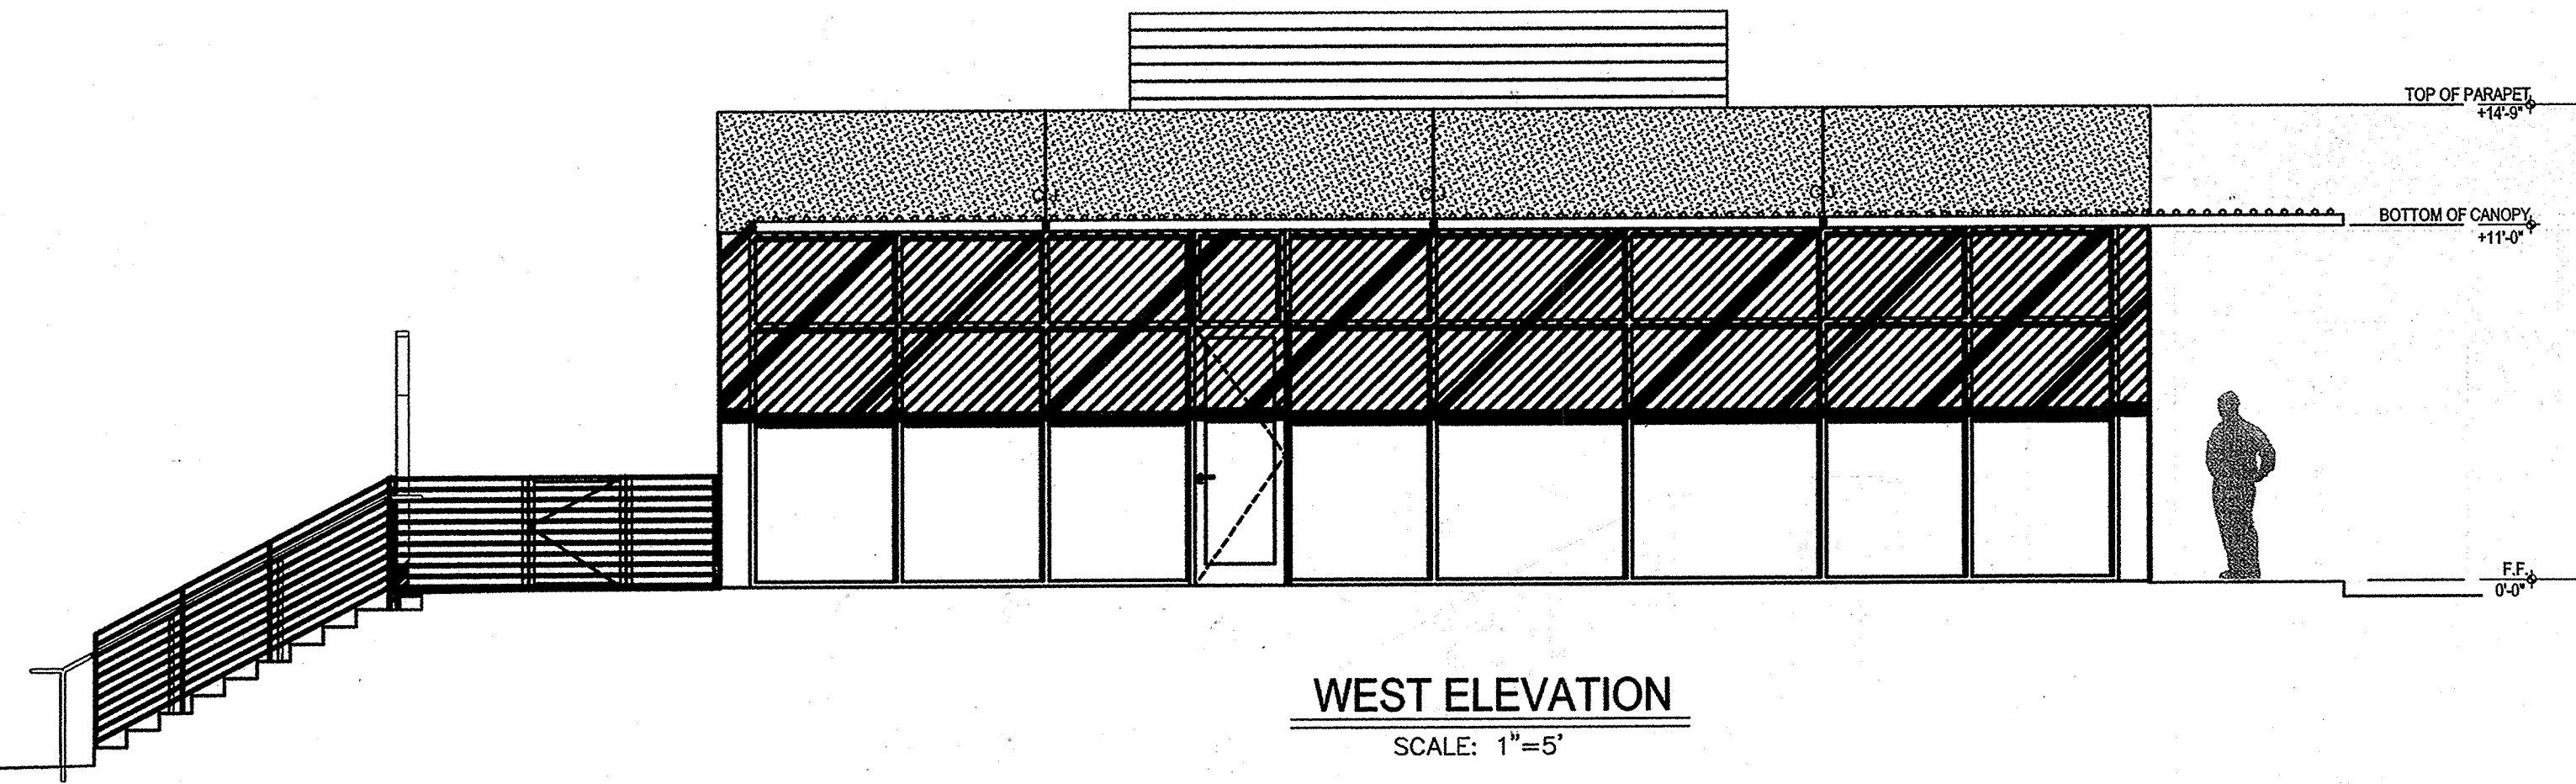

WEST ELEVATION
SCALE: 1"=5'

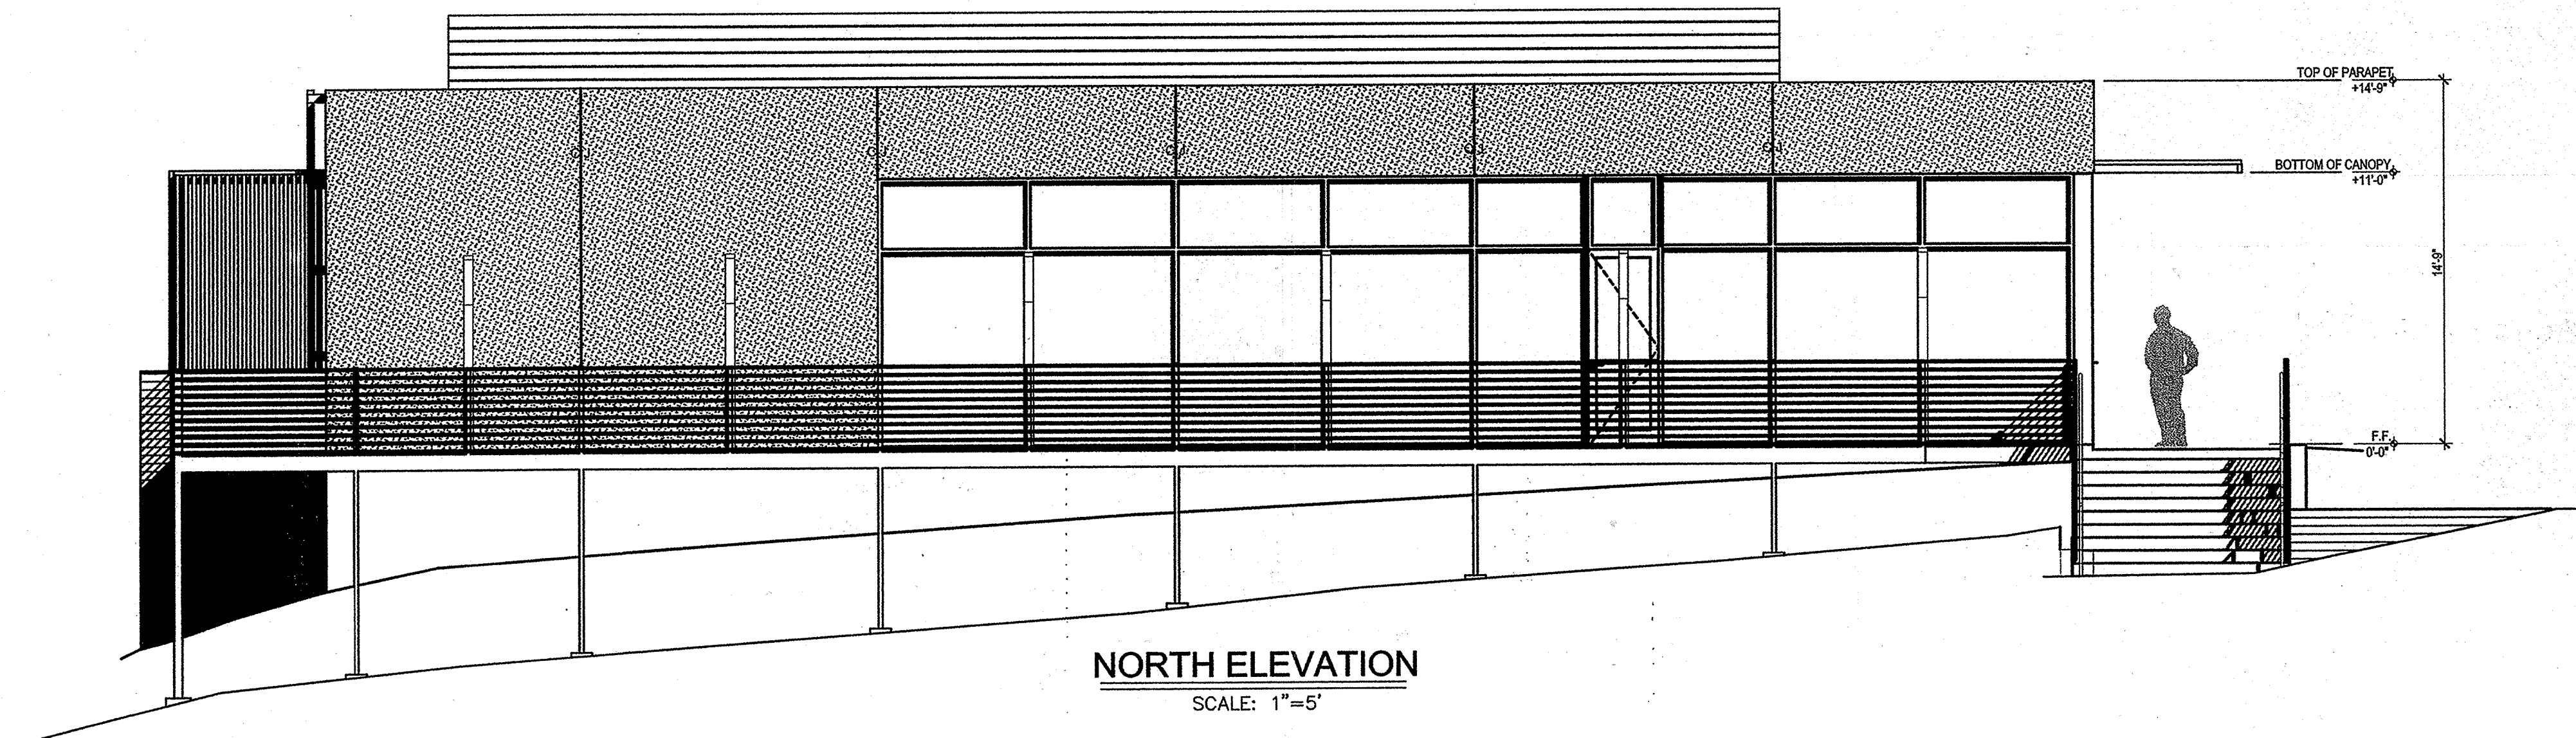

NORTH ELEVATION
SCALE: 1"=5'

SITE PLAN APPROVAL SHEET 3 OF 3
 FILE NUMBER: SPC-2014-0192A APPLICATION DATE: 5-20-2014
 APPROVED BY COMMISSION ON: 2-15 UNDER SECTION 142 OF
 CHAPTER 25-5 OF THE CITY OF AUSTIN CODE.
 EXPIRATION DATE (GS-4-SI, LDC): 1-27-16 CASE MANAGER: N. Hoelke
 PROJECT EXPIRATION DATE (ORD #970905-A): N/A DWFX: DDZ

Director, Watershed Protection and Development Review
 RELEASED FOR GENERAL COMPLIANCE: 2-10-15 ZONING: GS-MIX-V-CO
 Rev. 1 _____ Correction 1 _____
 Rev. 2 _____ Correction 2 _____
 Rev. 3 _____ Correction 3 _____

Final plat must be recorded by the Project Expiration Date, if applicable. Subsequent Site Plans which do not comply with the Code current at the time of filing, and all required Building Permits and/or a notice of construction (if a building permit is not required), must also be approved prior to the Project Expiration Date.

GENERAL NOTES:
 1. COMPLIANCE WITH BUILDING DESIGN STANDARDS, ARTICLE 3 OF SUBCHAPTER E, IS REQUIRED, & IS TO BE REVIEWED FOR COMPLIANCE DURING BUILDING CODE REVIEW.

VICKREY & ASSOCIATES, INC. CONSULTING ENGINEERS <small>TEXAS BOARD OF PROFESSIONAL ENGINEERS REGISTRATION # F-000199</small> 1717 West 6th Street, Suite 260 Austin, Texas 78703 Phone: (512) 494-8014 Fax: (512) 494-8054	
PREPARED FOR: JACKSON WALKER LLP 100 CONGRESS AVE SUITE 1100 AUSTIN, TEXAS 78701 (512) 236-2259	SUBMITTAL DATE: <u>05/20/2014</u>
BUILDING ELEVATIONS ODD DUCK RESTAURANT 1201 SOUTH LAMAR BLVD. AUSTIN, TEXAS 78704	DESCRIPTION DATE NO.
DRAWN BY: <u>DWG REV. AGI</u> CHECKED BY: <u>AWD</u> APPROVED BY: <u>AWD</u> DATE: <u>10/02/2014</u>	SHEET <u>3</u> OF <u>3</u> PROJ NO. 2319-003

Drawing: S:\2319-003\Engineering\DWG\2014-10-01\VA_001_Bldg Drawings\23_3_Building Elevations
 User: AW
 Last Modified: Jul 22, 14 - 13:05
 Plot Date/Time: Oct 14 - 17:46:28