


218 S LAMAR BLVD
PUD SITE PLAN
#SP-2019-0297C

ZACH THEATRE

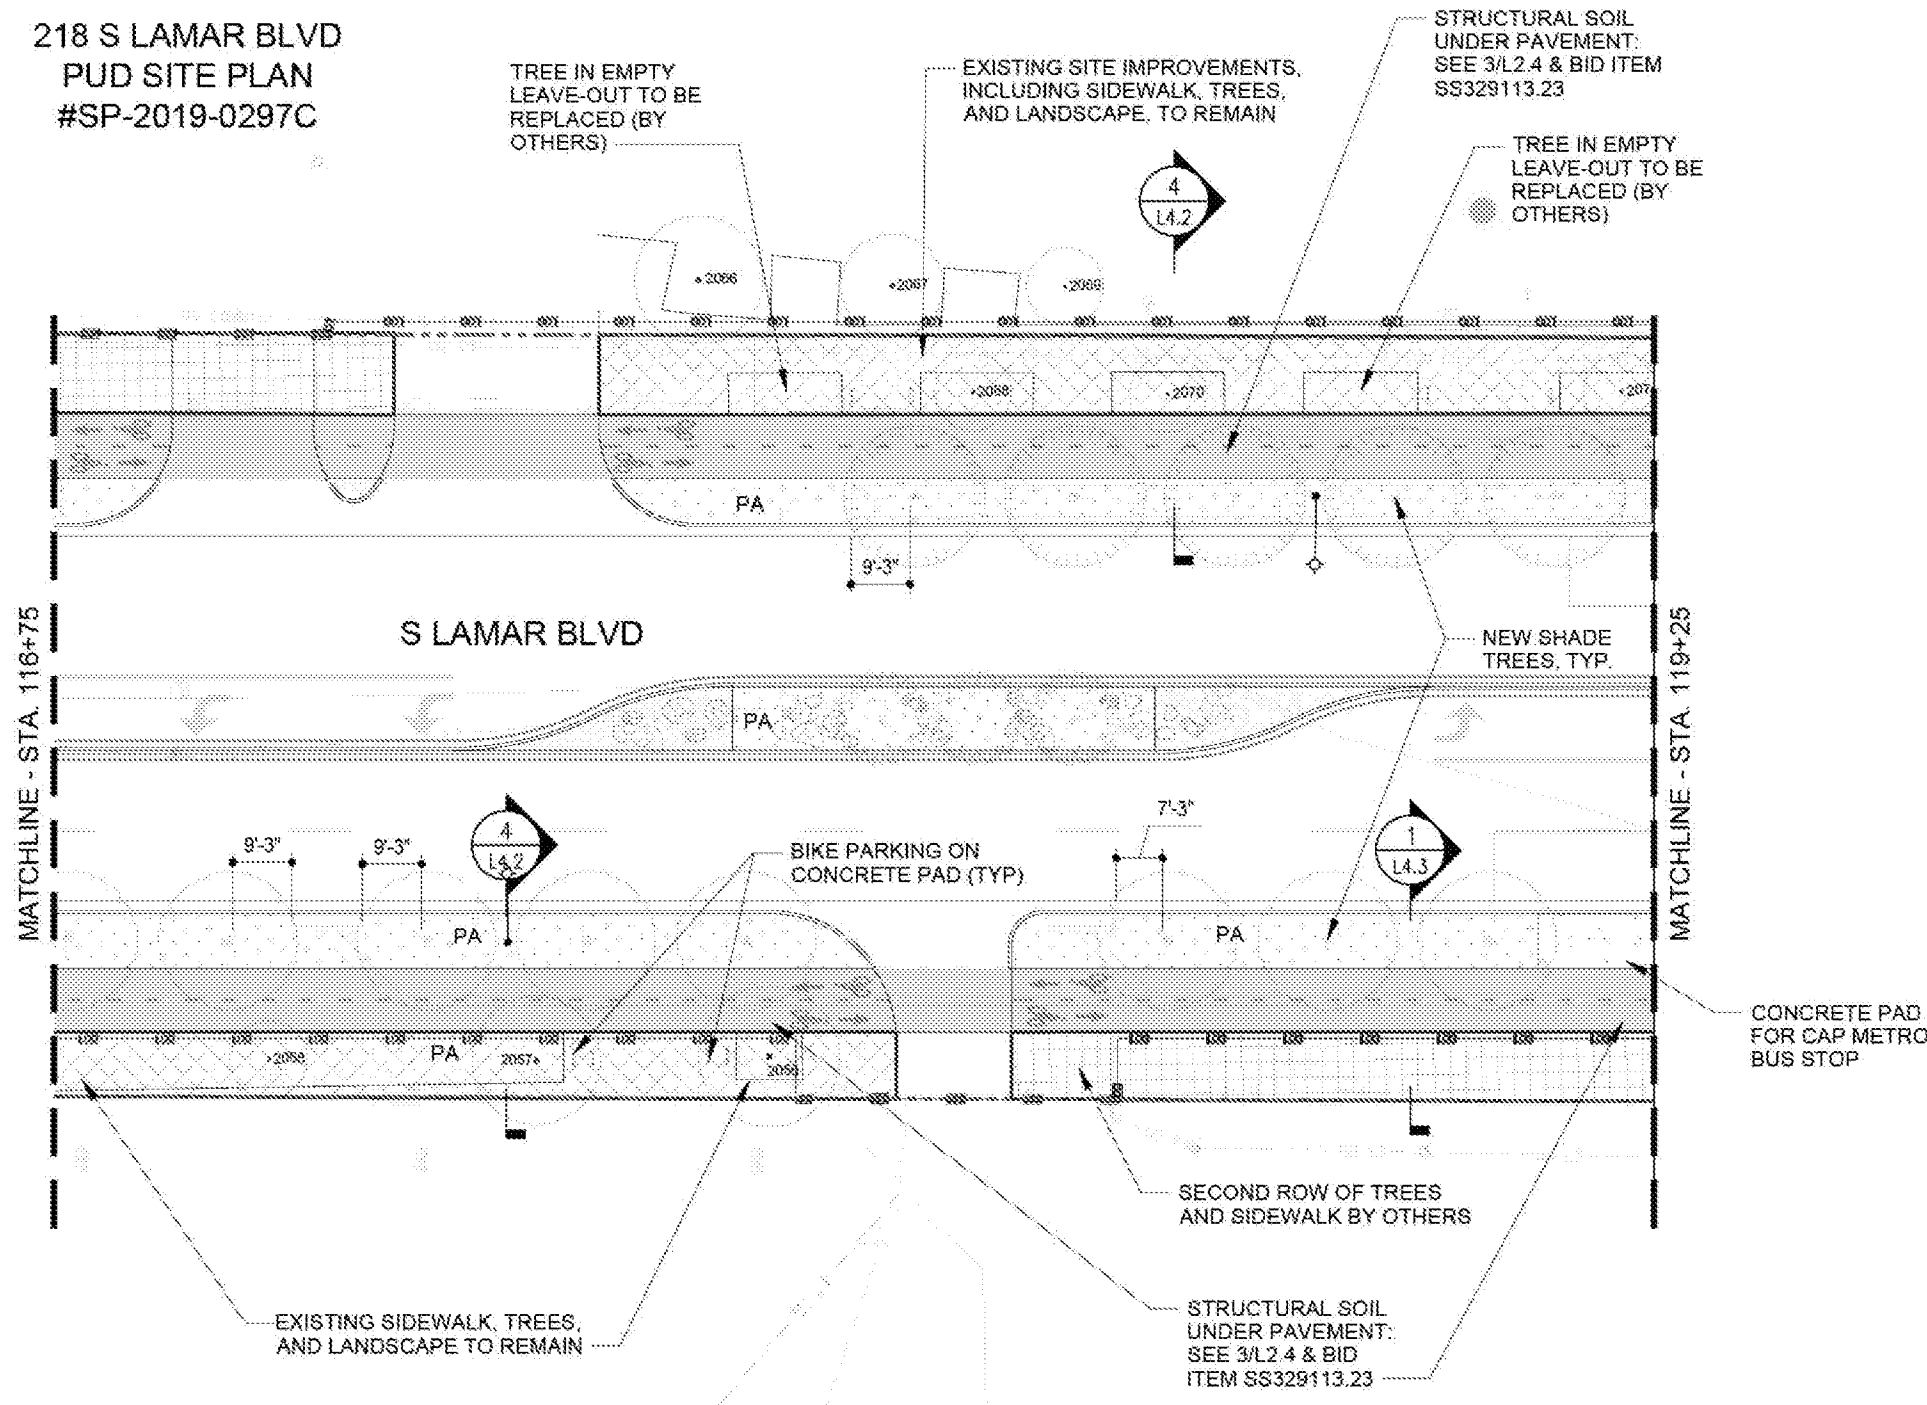

BRIDGES ON THE PARK
APARTMENTS

1211 W RIVERSIDE DR
PUD SITE PLAN
#SP-2019-0056C

LEGEND:

- IMPROVEMENTS BY OTHERS
- EXISTING IMPROVEMENTS IN ROW TO REMAIN
- PLANTING AREA (SEE L3.0 - L3.9)
- PROPOSED CONCRETE PAVER UNITS (COA Bid Item 480SNS)
- PROPOSED MORTARED RIVER ROCK (COA Bid Item SP434S-MRR)
- PROPOSED EXPOSED AGGREGATE CONCRETE PAVING (Bid Item SS321313.13)
- PROPOSED CONCRETE PAD FOR CAP METRO BUS STOP (COA Bid Item 432S-5)
- PROPOSED SIDEWALK (COA Bid Item 432S-5)
- PROPOSED BIKE LANE AND SHARED-USE PATH (COA Bid Item SP432S-SUP)
- LITTER BINS (TRIO - LANDFILL, RECYCLING, COMPOST) (SEE L2.5, Bid Item SS129300)
- BIKE RACK (SEE L2.6 & L2.7)
- PROPERTY LINE
- LIMIT OF CONSTRUCTION




06/24/2021

CITY OF AUSTIN, TEXAS
AUSTIN TRANSPORTATION
AIM SOUTH LAMAR C1
RIVERSIDE DR TO BARTON SPRINGS RD
SITE IMPROVEMENTS PLAN
STA. 116+75 TO STA. 119+25



NOTES	NAME	DATE
SURVEY BY		
DRAWN BY	BE	06/24/2021
DESIGNED BY	MS	05/24/2021
CHECKED BY	JM	06/24/2021
REVIEWED BY	JA	06/24/2021

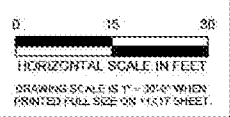

SP-2020-0084D



mccann adams studio