




www.stgdesign.com
© 2019 STG Design, Inc. All Rights Reserved

STG Design, Inc.
828 West 6th Street
Suite 300
Austin, TX 78703
512.899.3500

1301 SOUTH LAMAR
OFFICE
AUSTIN, TEXAS 78745

These documents may not be reproduced in
any form without the written consent of
STG Design, Inc.

This sheet is only one component of the total
document package which consists of all
sheets of drawings and the project manual.

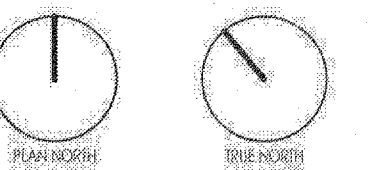

Issues

Project Number: 16.18825.00

Project Director: JE

Quality Assurance: Checker


Drawn By: Author

ADDRESS PLANS - OFFICE


AR 12

57


OF 58

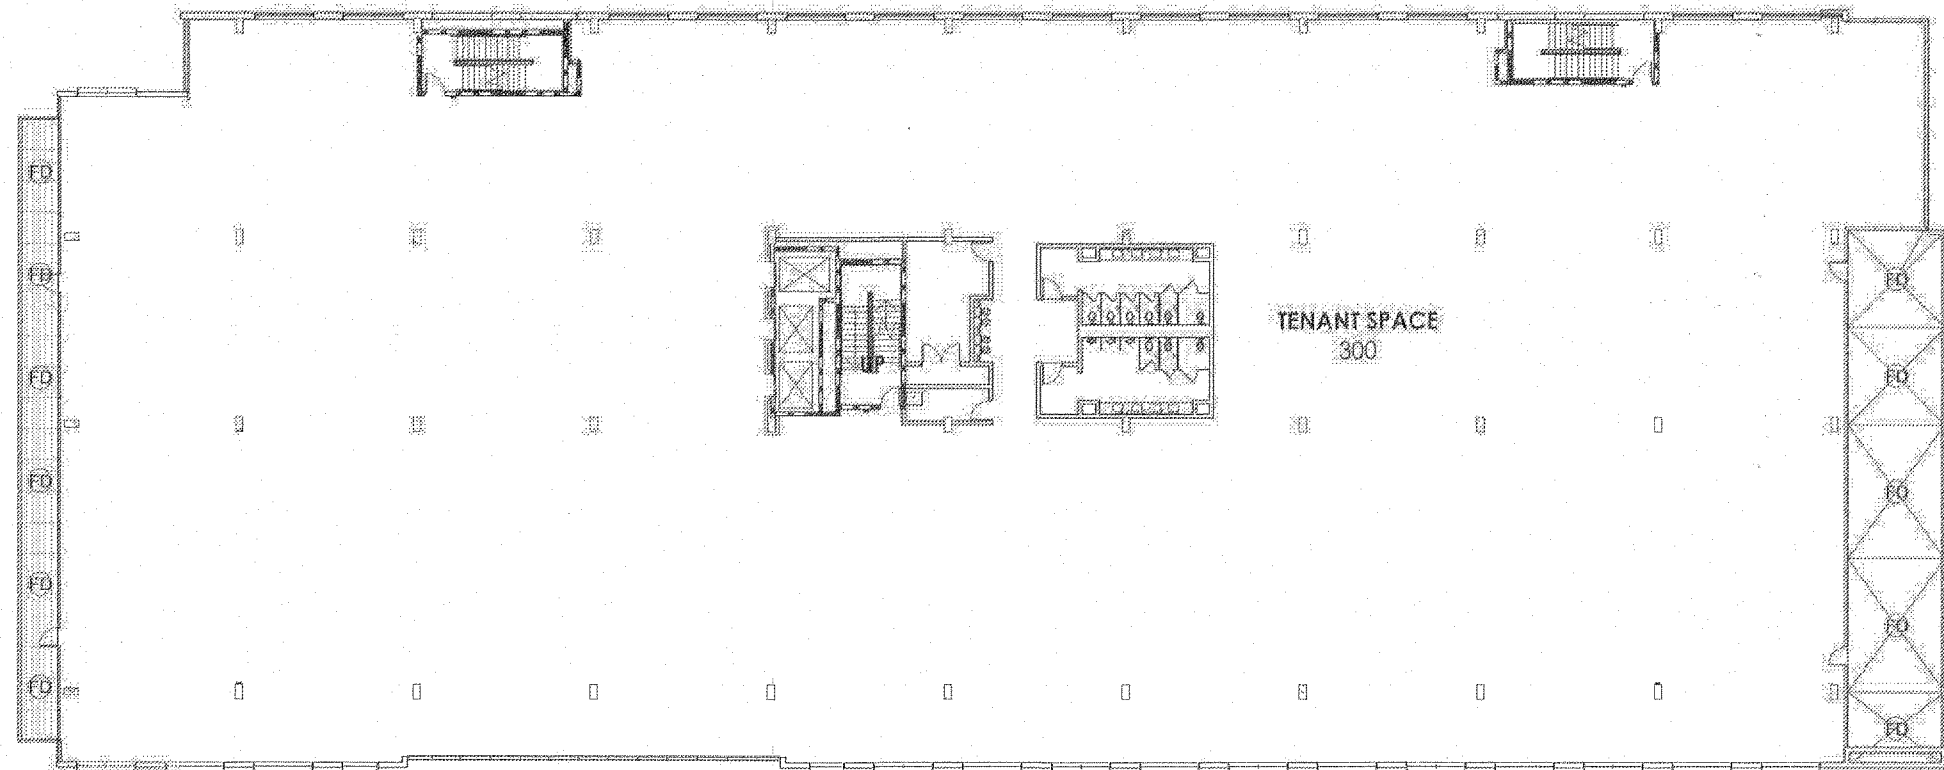


E1 LEVEL 3 - 1301 SOUTH LAMAR ADDRESS PLAN
1" = 30'-0"

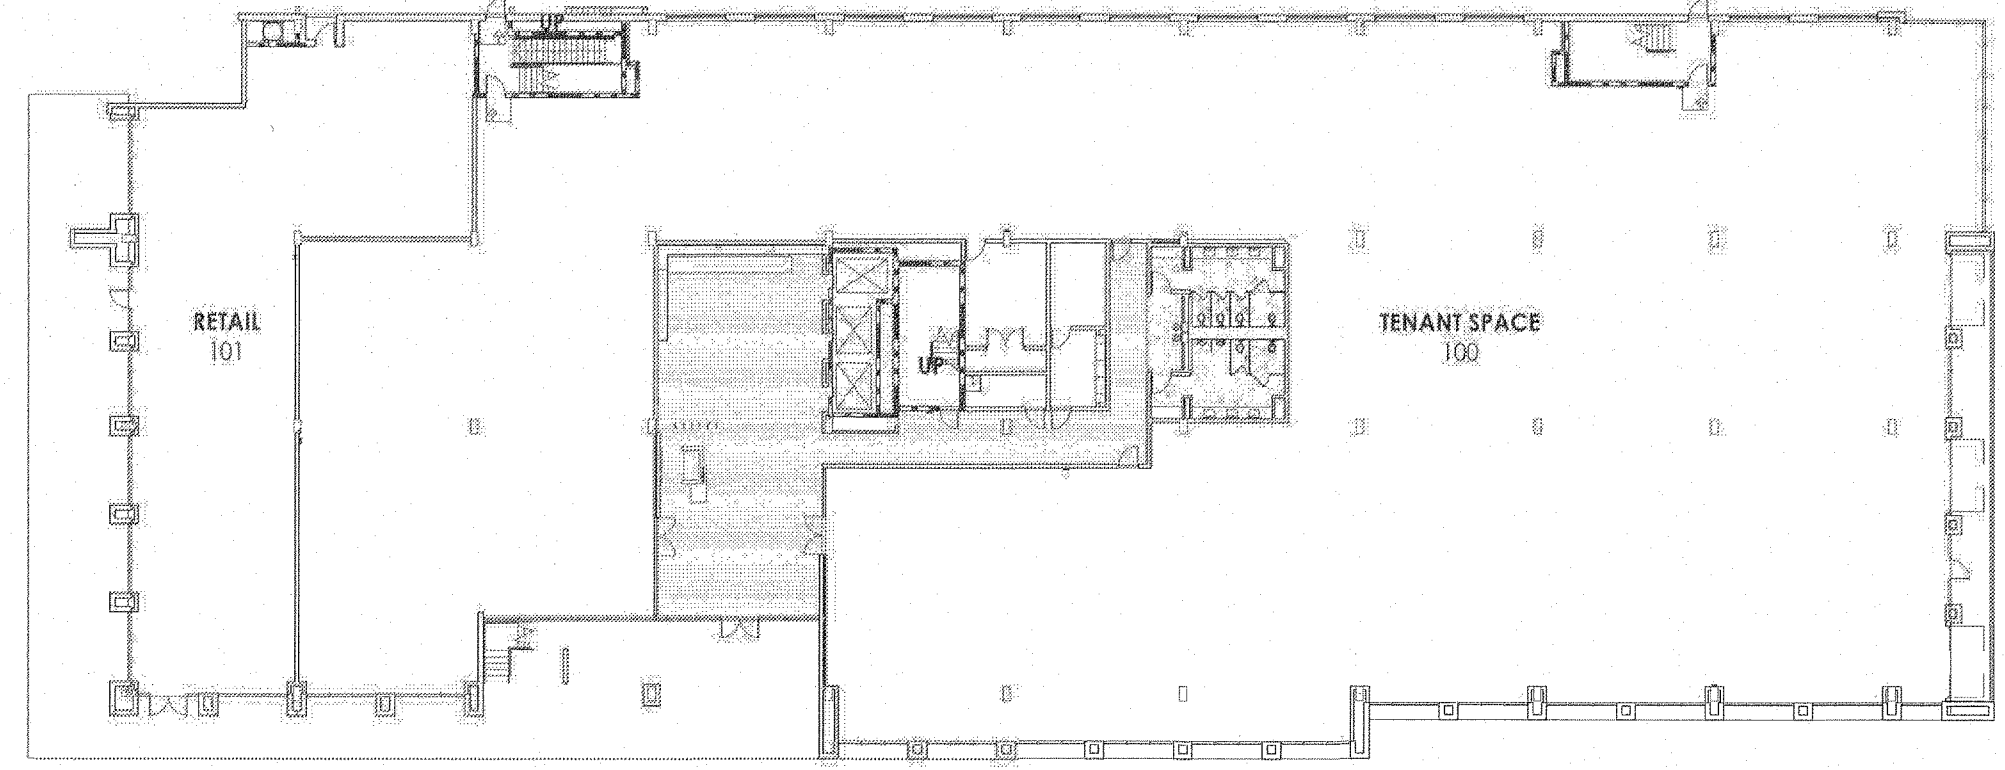

E9 LEVEL 1 - 1301 SOUTH LAMAR ADDRESS PLAN
1" = 30'-0"

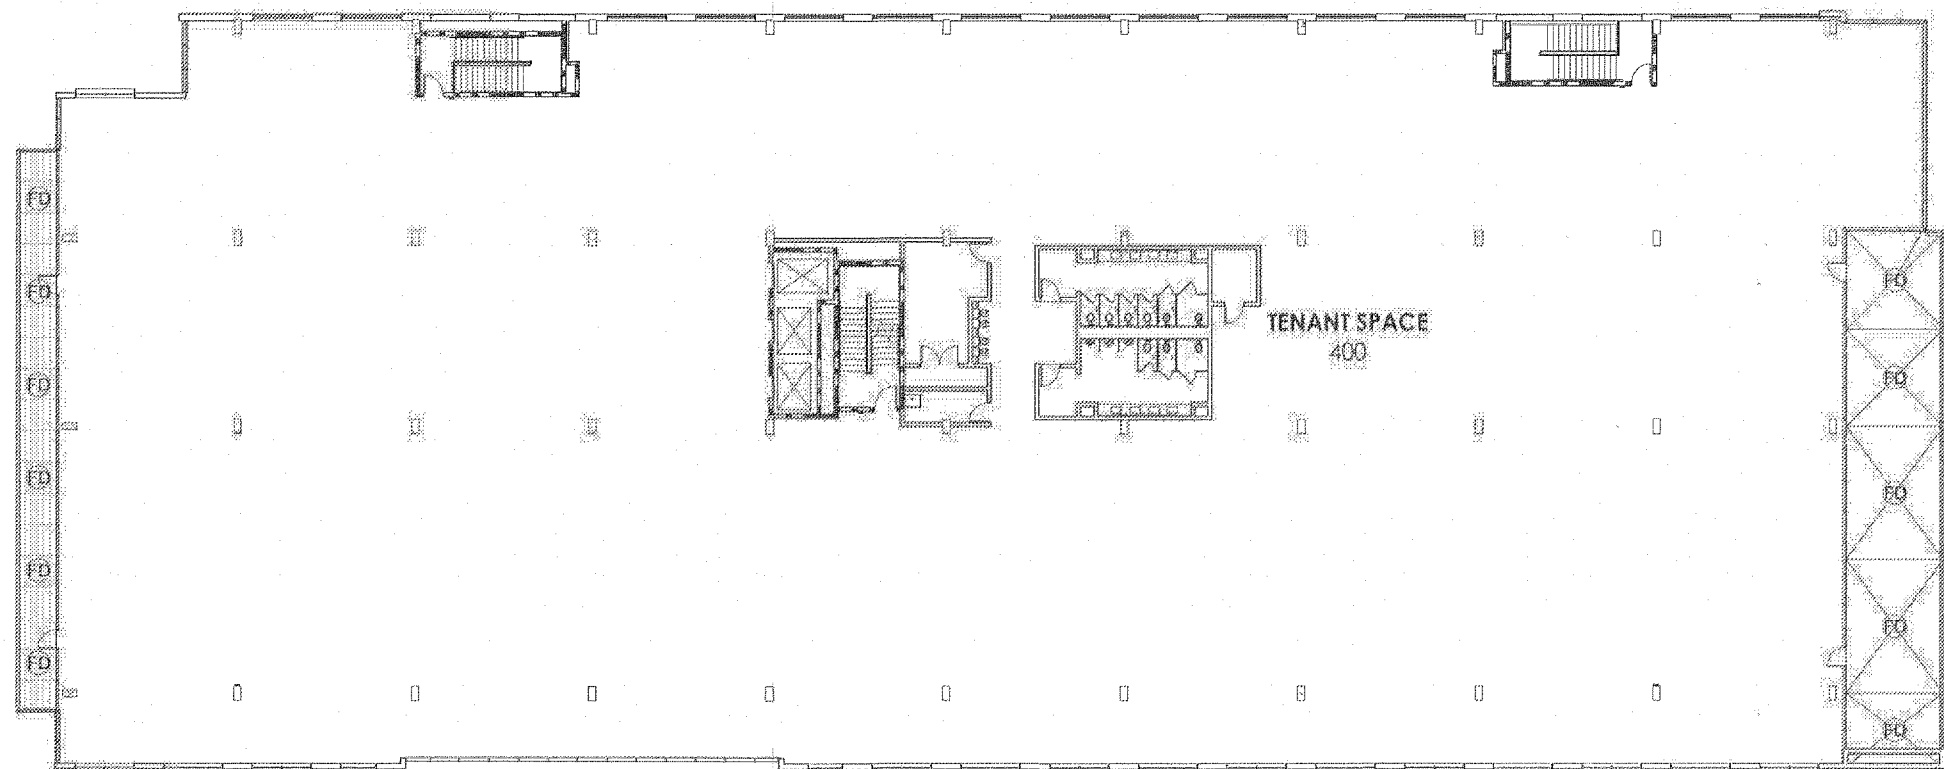

A1 LEVEL 4 - 1301 SOUTH LAMAR ADDRESS PLAN
1" = 30'-0"

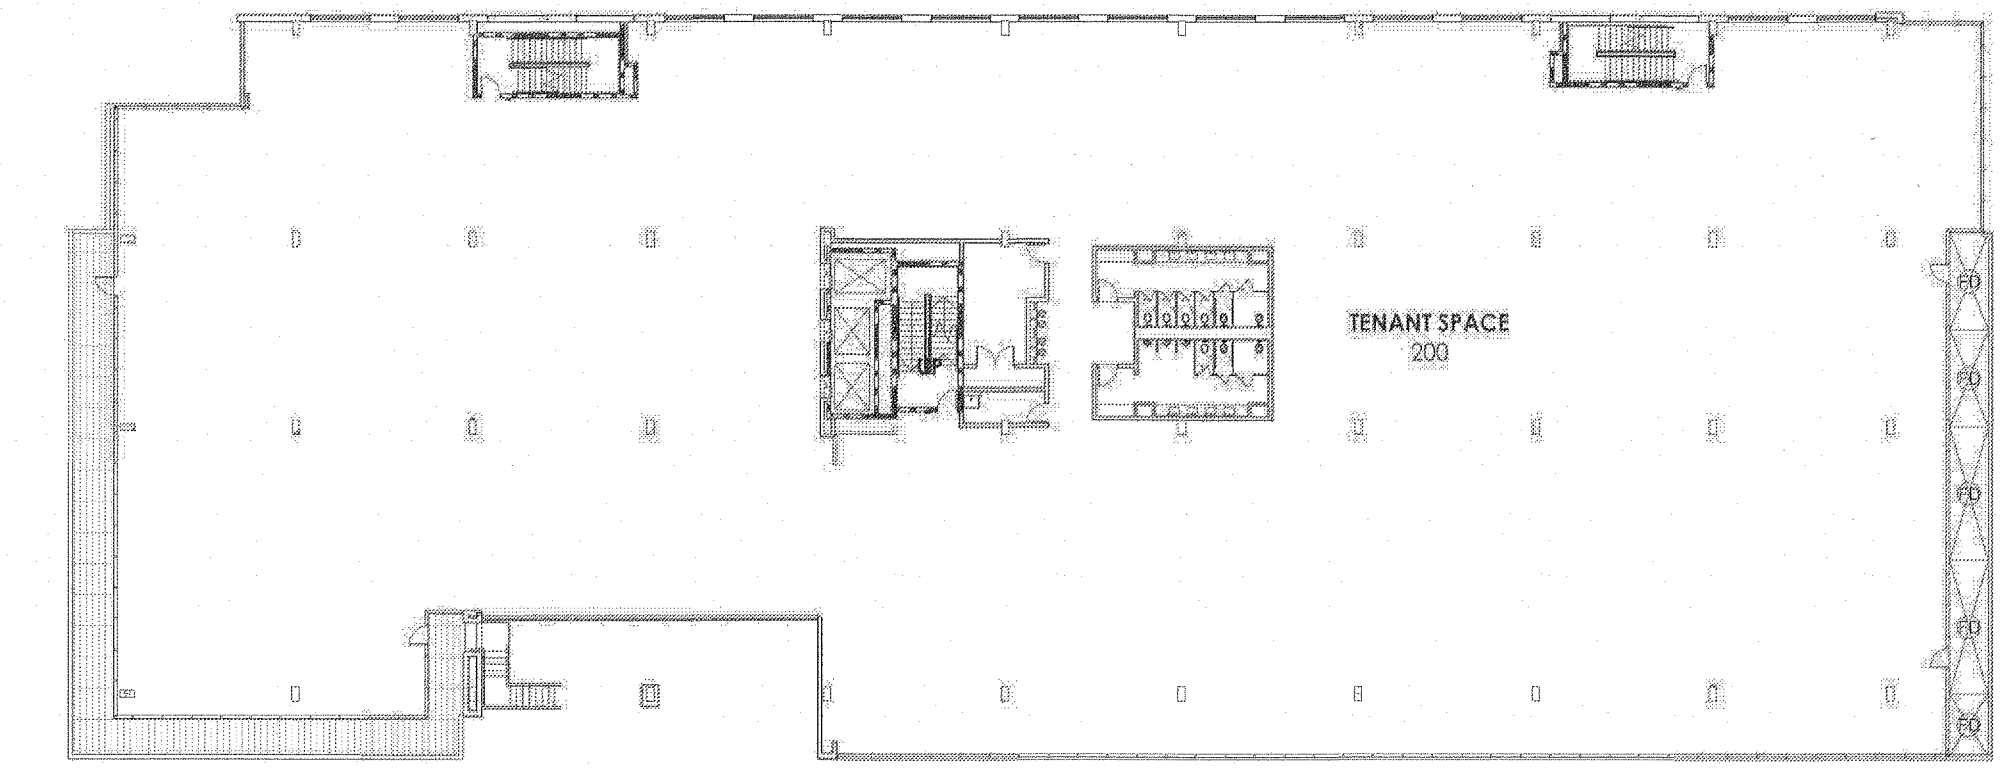

A9 LEVEL 2 - 1301 SOUTH LAMAR ADDRESS PLAN
1" = 30'-0"

SITE PLAN RELEASE	
FILE NUMBER: SP-2020-0169C	EXPIRATION DATE:
CASE MANAGER: RANDY ROUDA	APPLICATION DATE: 04/17/2020
APPROVED ADMINISTRATIVELY ON:	
APPROVED BY PLANNING COMMISSION ON:	
APPROVED BY CITY COUNCIL ON:	
under Section 112 of Chapter 25-5 of the Austin City Code.	
Director for Development Services Department CS-MU-V-CO, CS-V,	
DATE OF RELEASE: CS-CO & CS-VO-CO	Zoning: CS-CO & CS-VO-CO
Rev. No. 1	Correction No.1
Rev. No. 2	Correction No.2
Rev. No. 3	
RELEASE OF THIS APPLICATION DOES NOT CONSTITUTE A VERIFICATION OF ALL DATA, INFORMATION AND CALCULATIONS SUPPLIED BY THE APPLICANT. THE ENGINEER OF RECORD IS SOLELY RESPONSIBLE FOR THE COMPLETENESS, ACCURACY AND ADEQUACY OF HIS/HER SUBMITTAL, WHETHER OR NOT THE APPLICATION IS REVIEWED FOR CODE COMPLIANCE BY CITY ENGINEERS.	



SP-2020-0169C