

	 					 		 		· · ·	
											-
										<u> </u>	



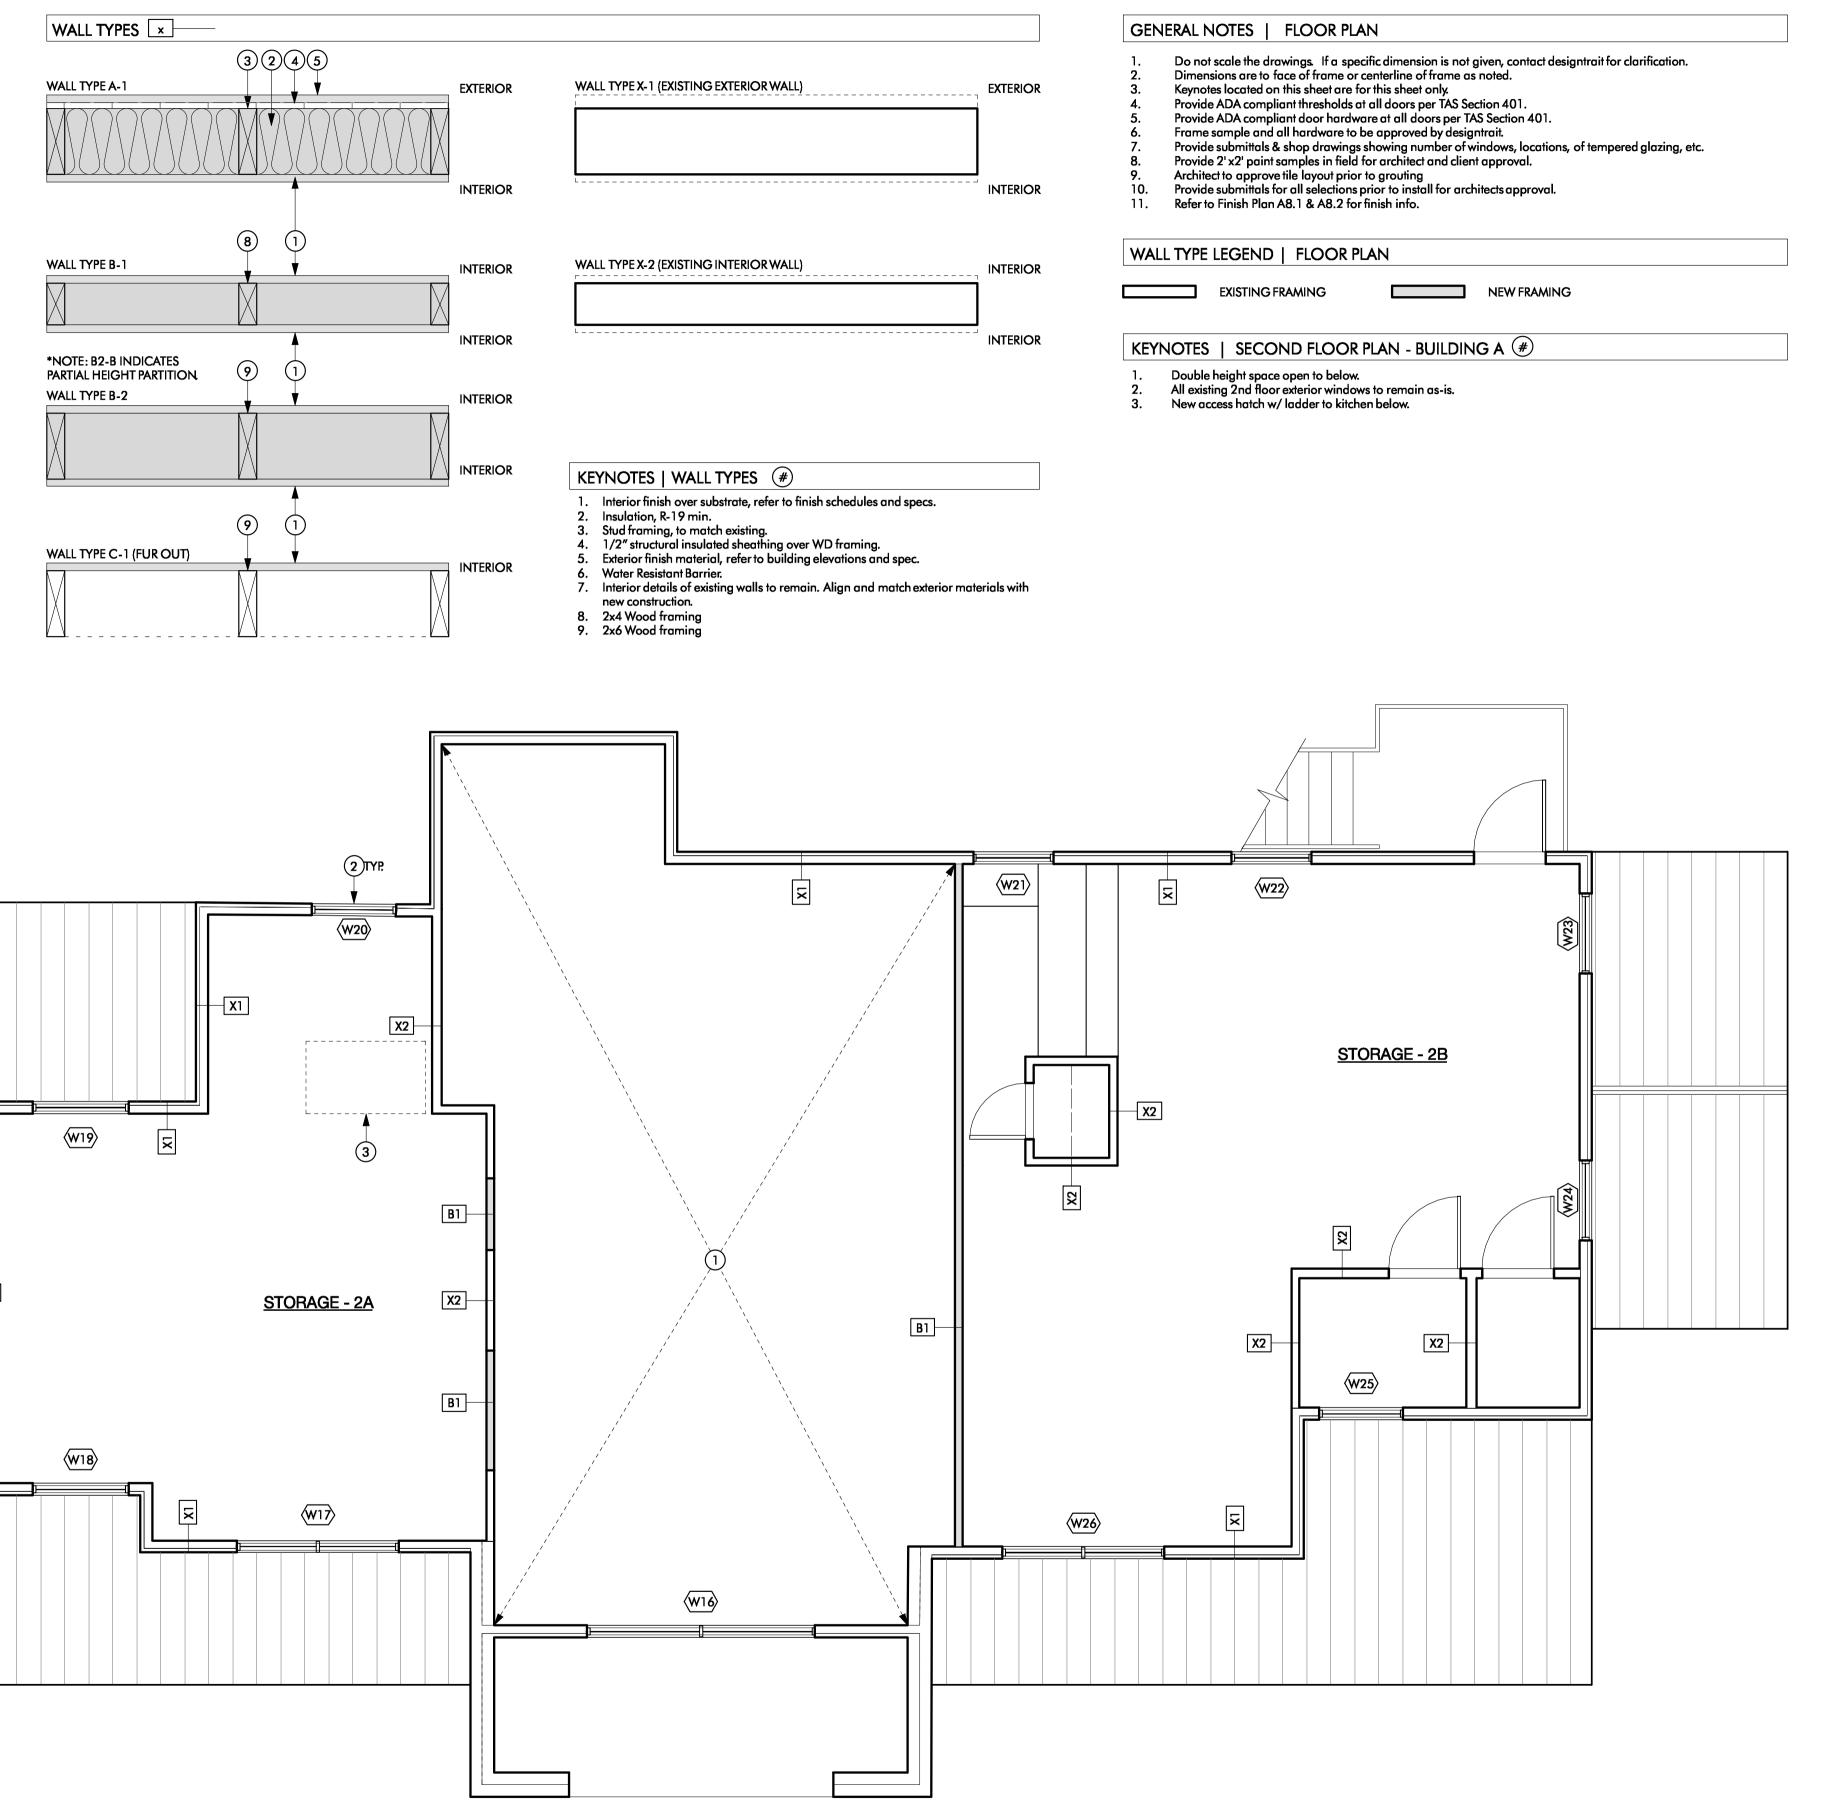

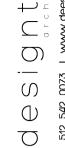

PROPOSED SECOND FLOOP Scale: 1/4" = 1'-0" APPROVED Date 06/11/19 REVIEWED FOR CODE COMPLIANCE

06 - 09 - 19 Bouldin Acres 2027 SOUTH LAMAR AUSTIN, TX 78704 AWN BY bn/ae ≥× SHEET TITLE _____ PROPOSED SECOND FLOOR PLAN: BLDG A SHEET A1.5

