

Landscape Architects 1705 Guadalupe Street, Austin, Texas Austin - Dallas - Fort Lauderdale

Fort Worth-Houston-San Antonio - Tulsa

Project:

2010 SOUTH LAMAR OFFICE

DEVELOPMENT **PERMIT**

AUSTIN, TEXAS


Project Number: A15412

Drawn: Reviewed: ED Date Issued: May 24, 2017 Revisions:

SCALE: 1"=20'

SITEWORK DETAILS


SP-2016-0196C

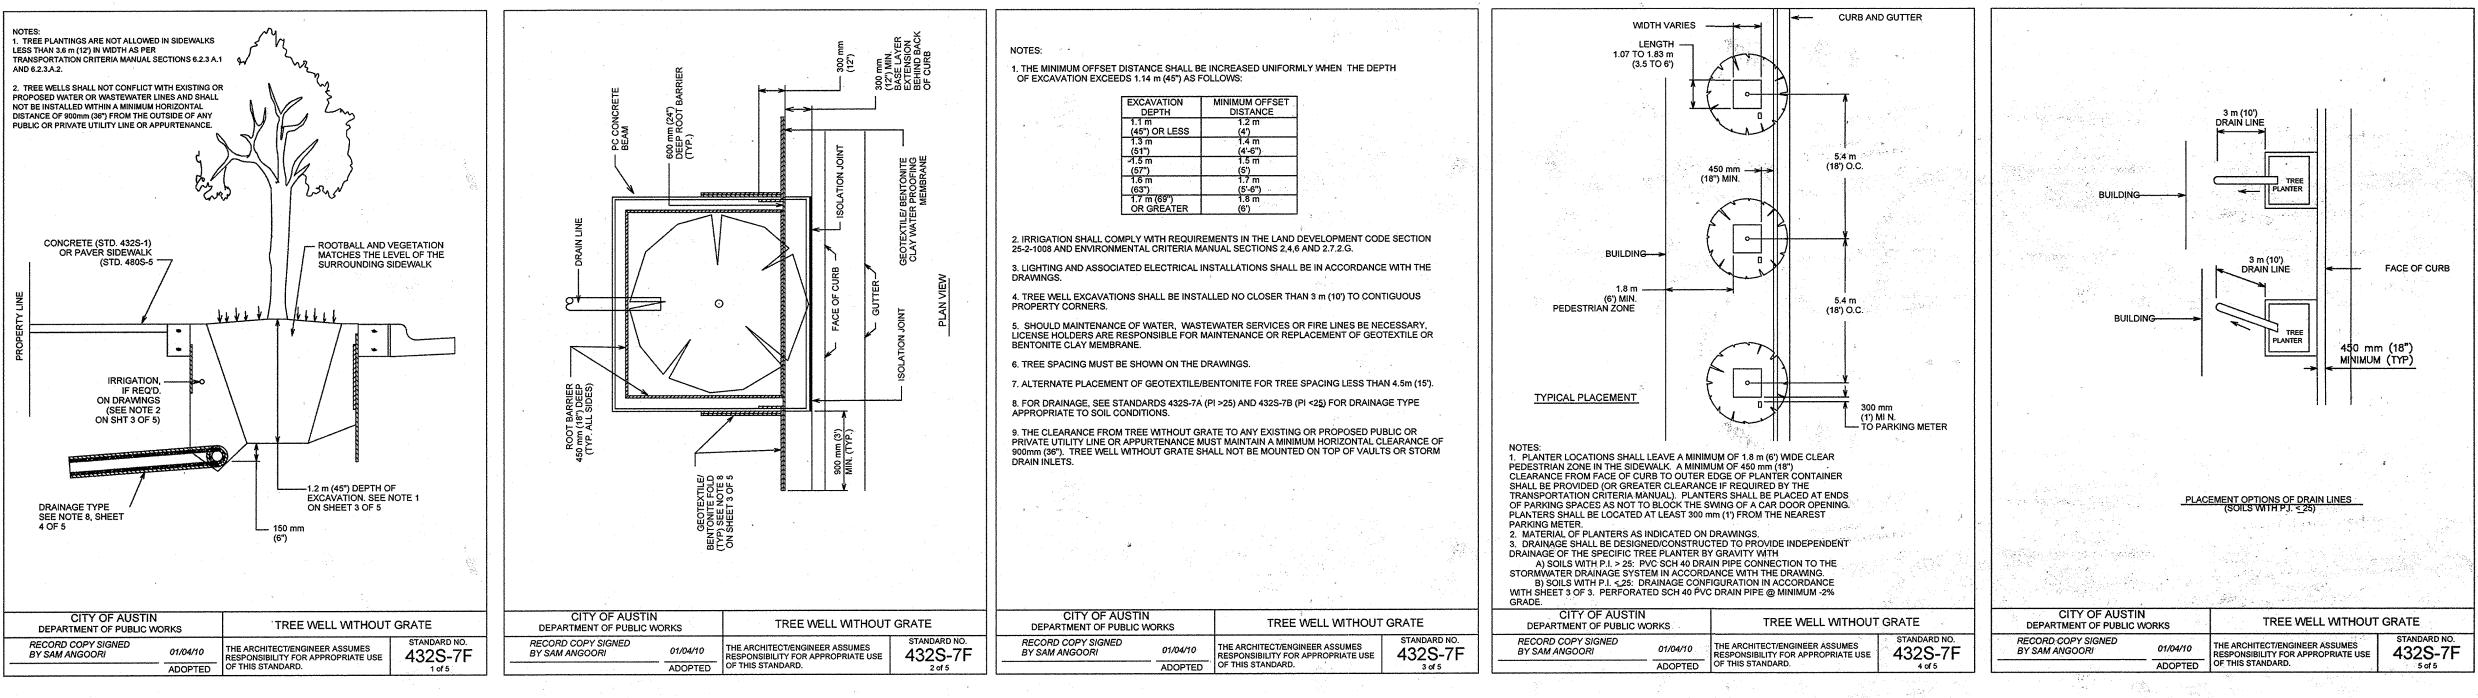

NEW TREE PLANTING IN SIDEWALK **J** AS SHOWN

1'-6" VARIES 2" RIGID INSULATION FASTENED WITH CONSTRUCTION ADHESIVE, TYP. FILTER FABRIC 2"x2" ANGLE SUPPORT CONTINUOUS PLANTING MIX WASHED GRAVEL - STEEL BOTTOM PLATE REFERENCE PLANS TO ADJACENT MATERIAL I" DIA. OPENING " AIR GAP ABOVE GRADE - CONCRETE PAD BELOW TO MATCH SIDEWALK - COMPACTED SUBGRADE - DOWELLED EXPANSION JOINT

TREE PLANTER OVER UTILITY SCALE: 1"=1"

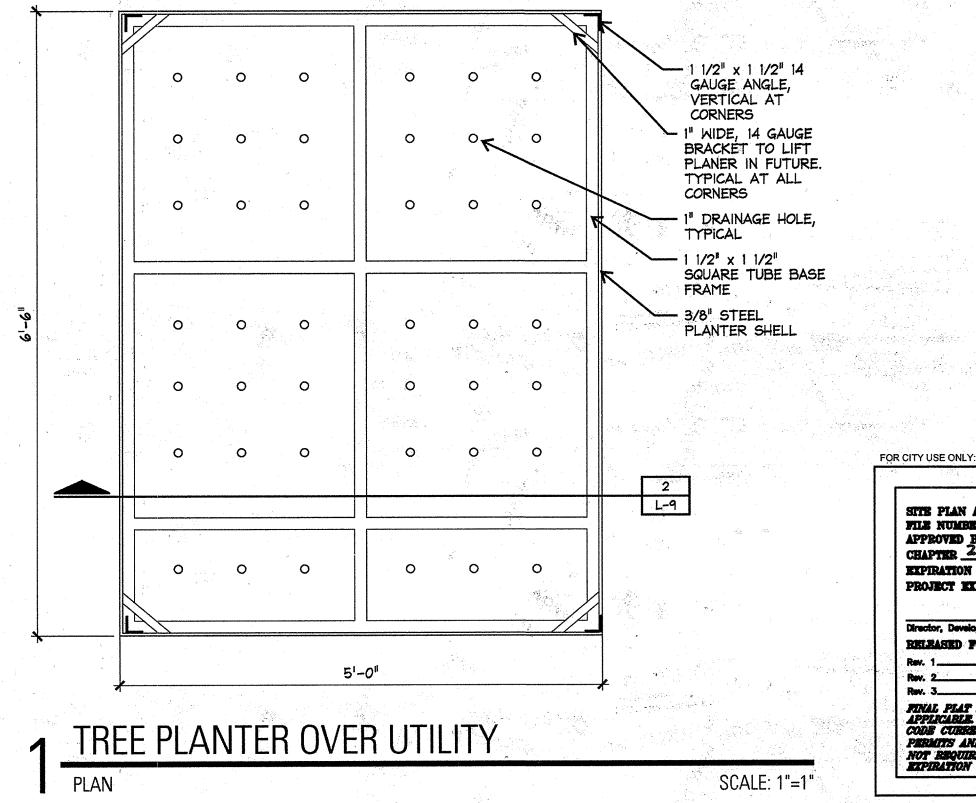

29 OF 38