


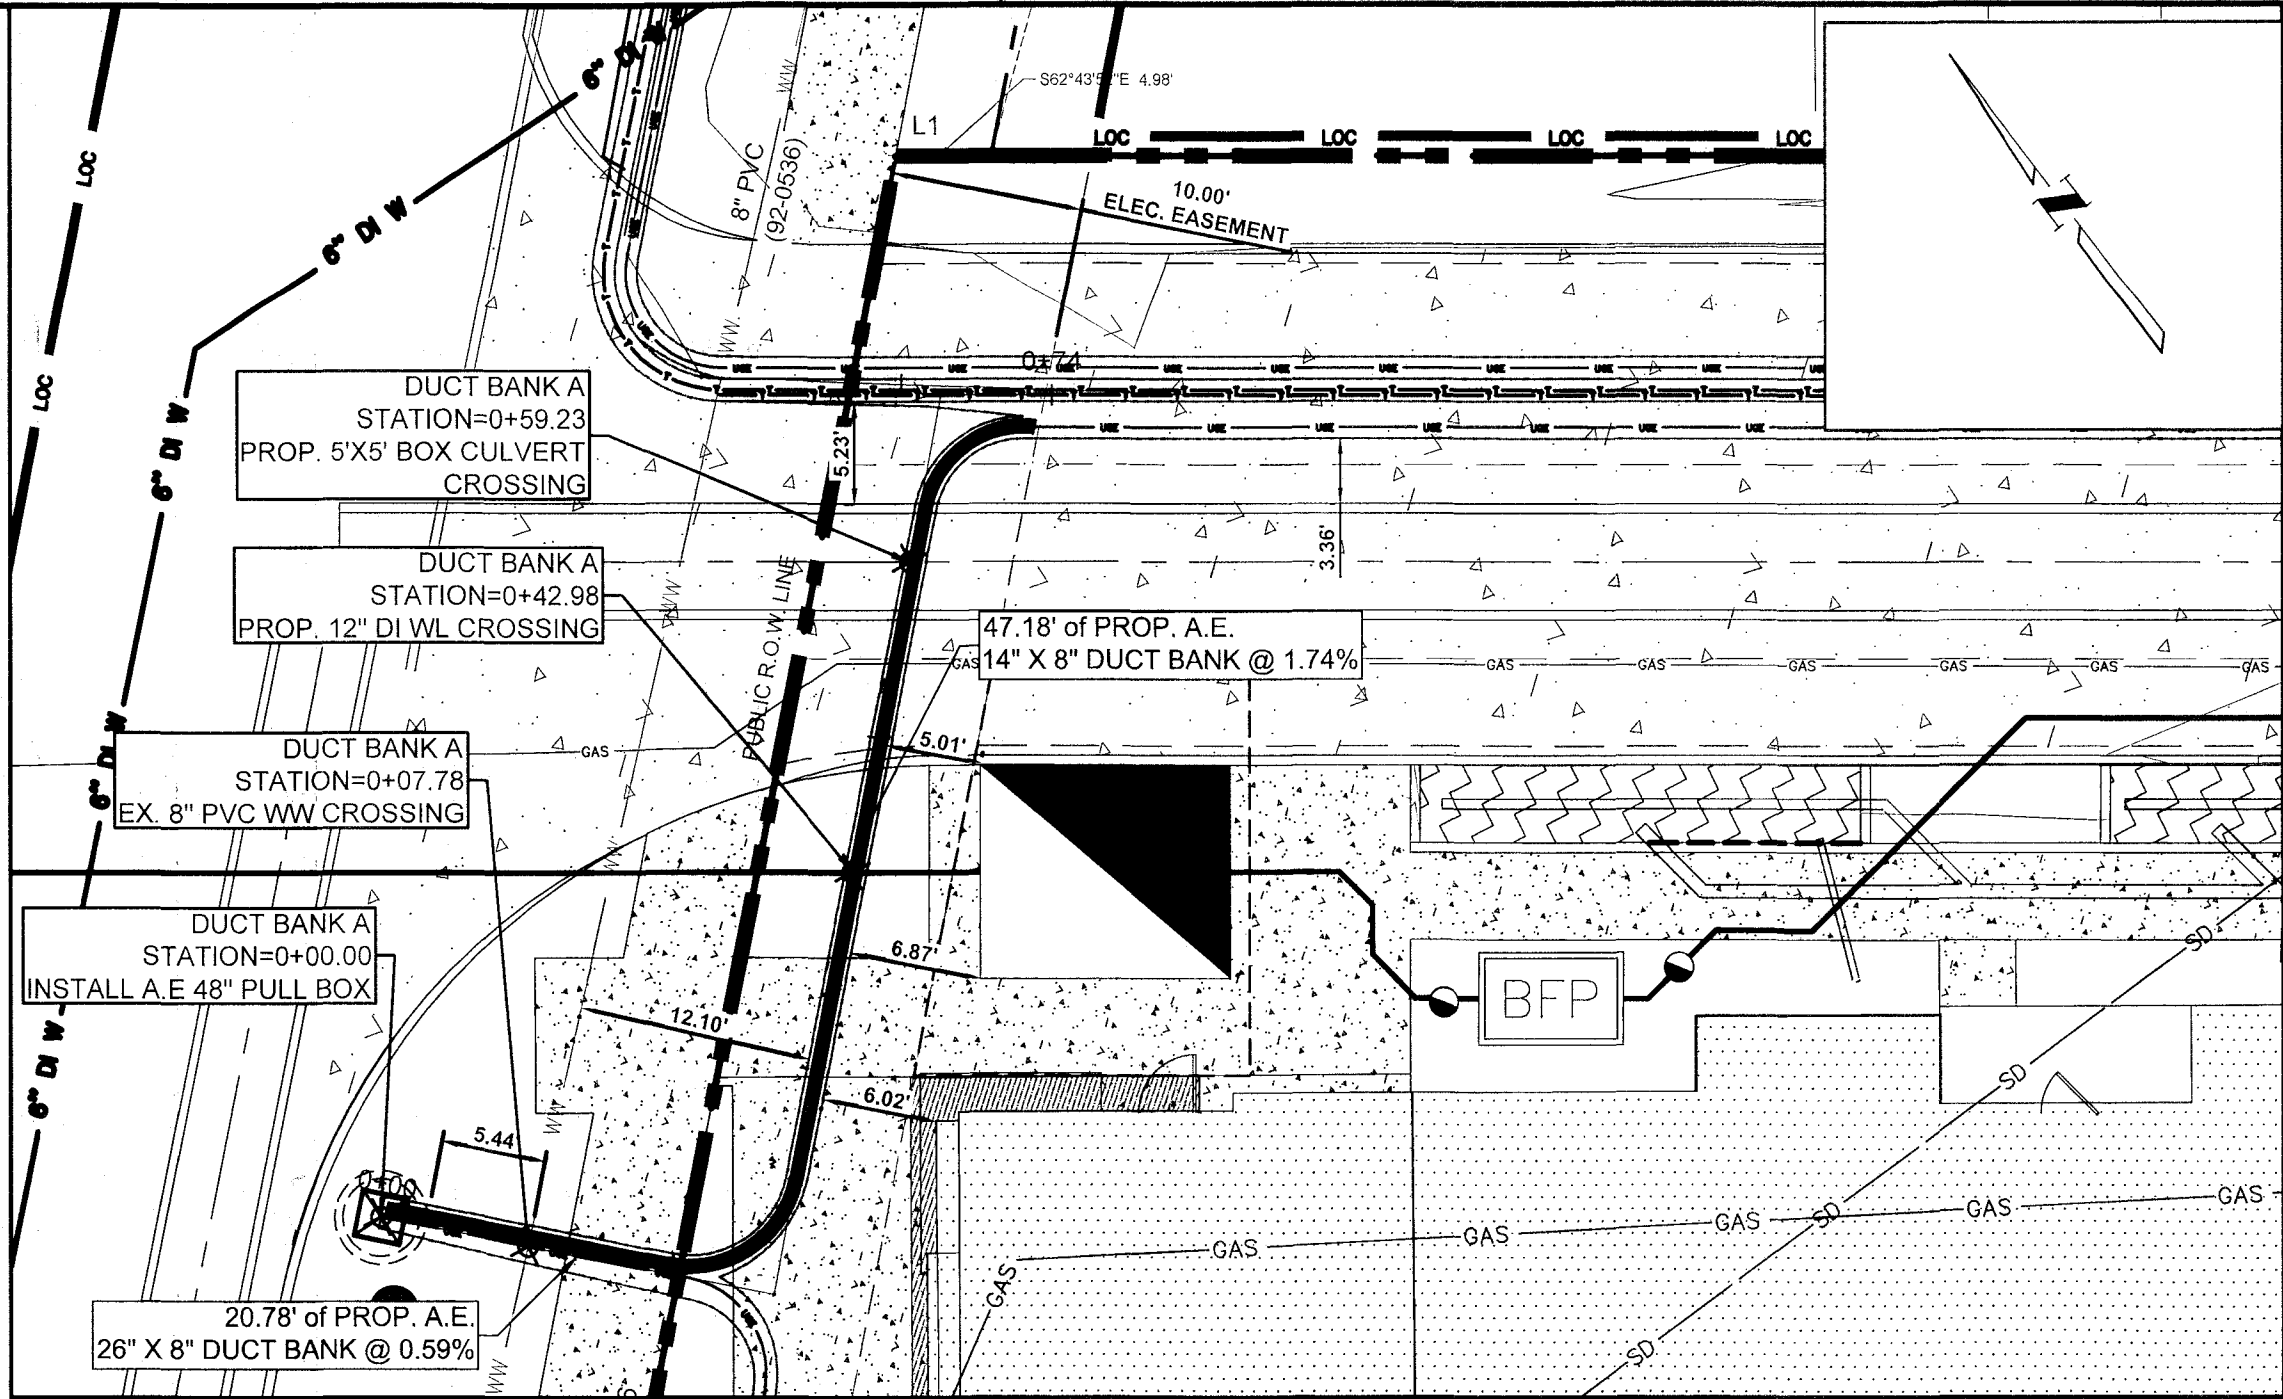
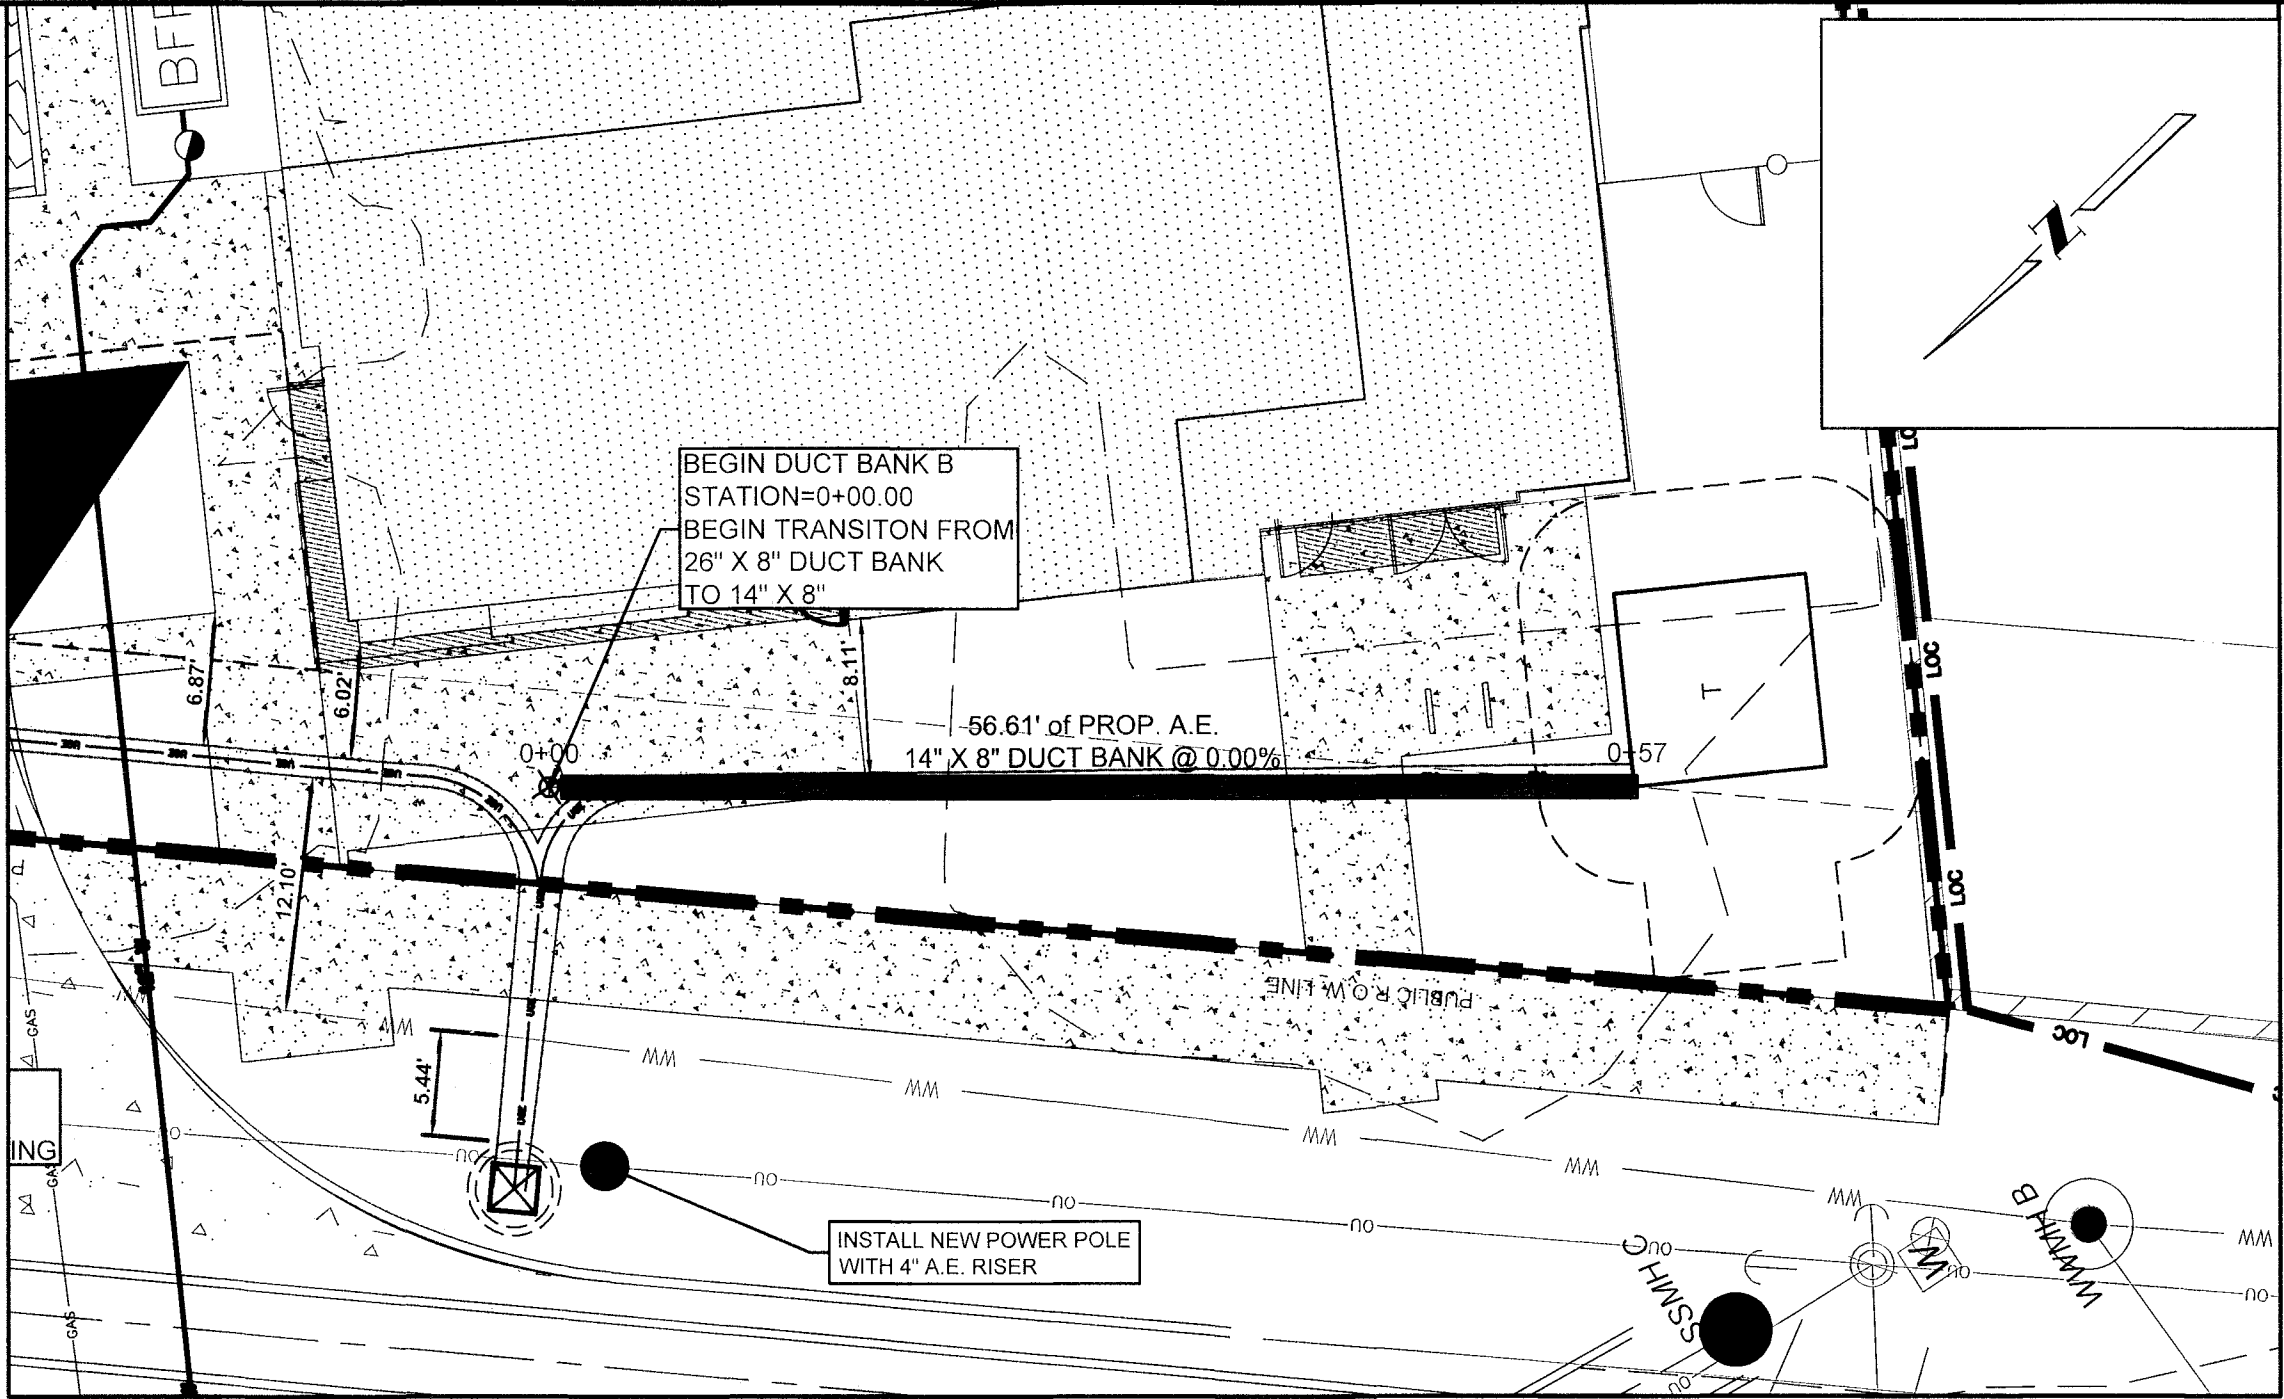


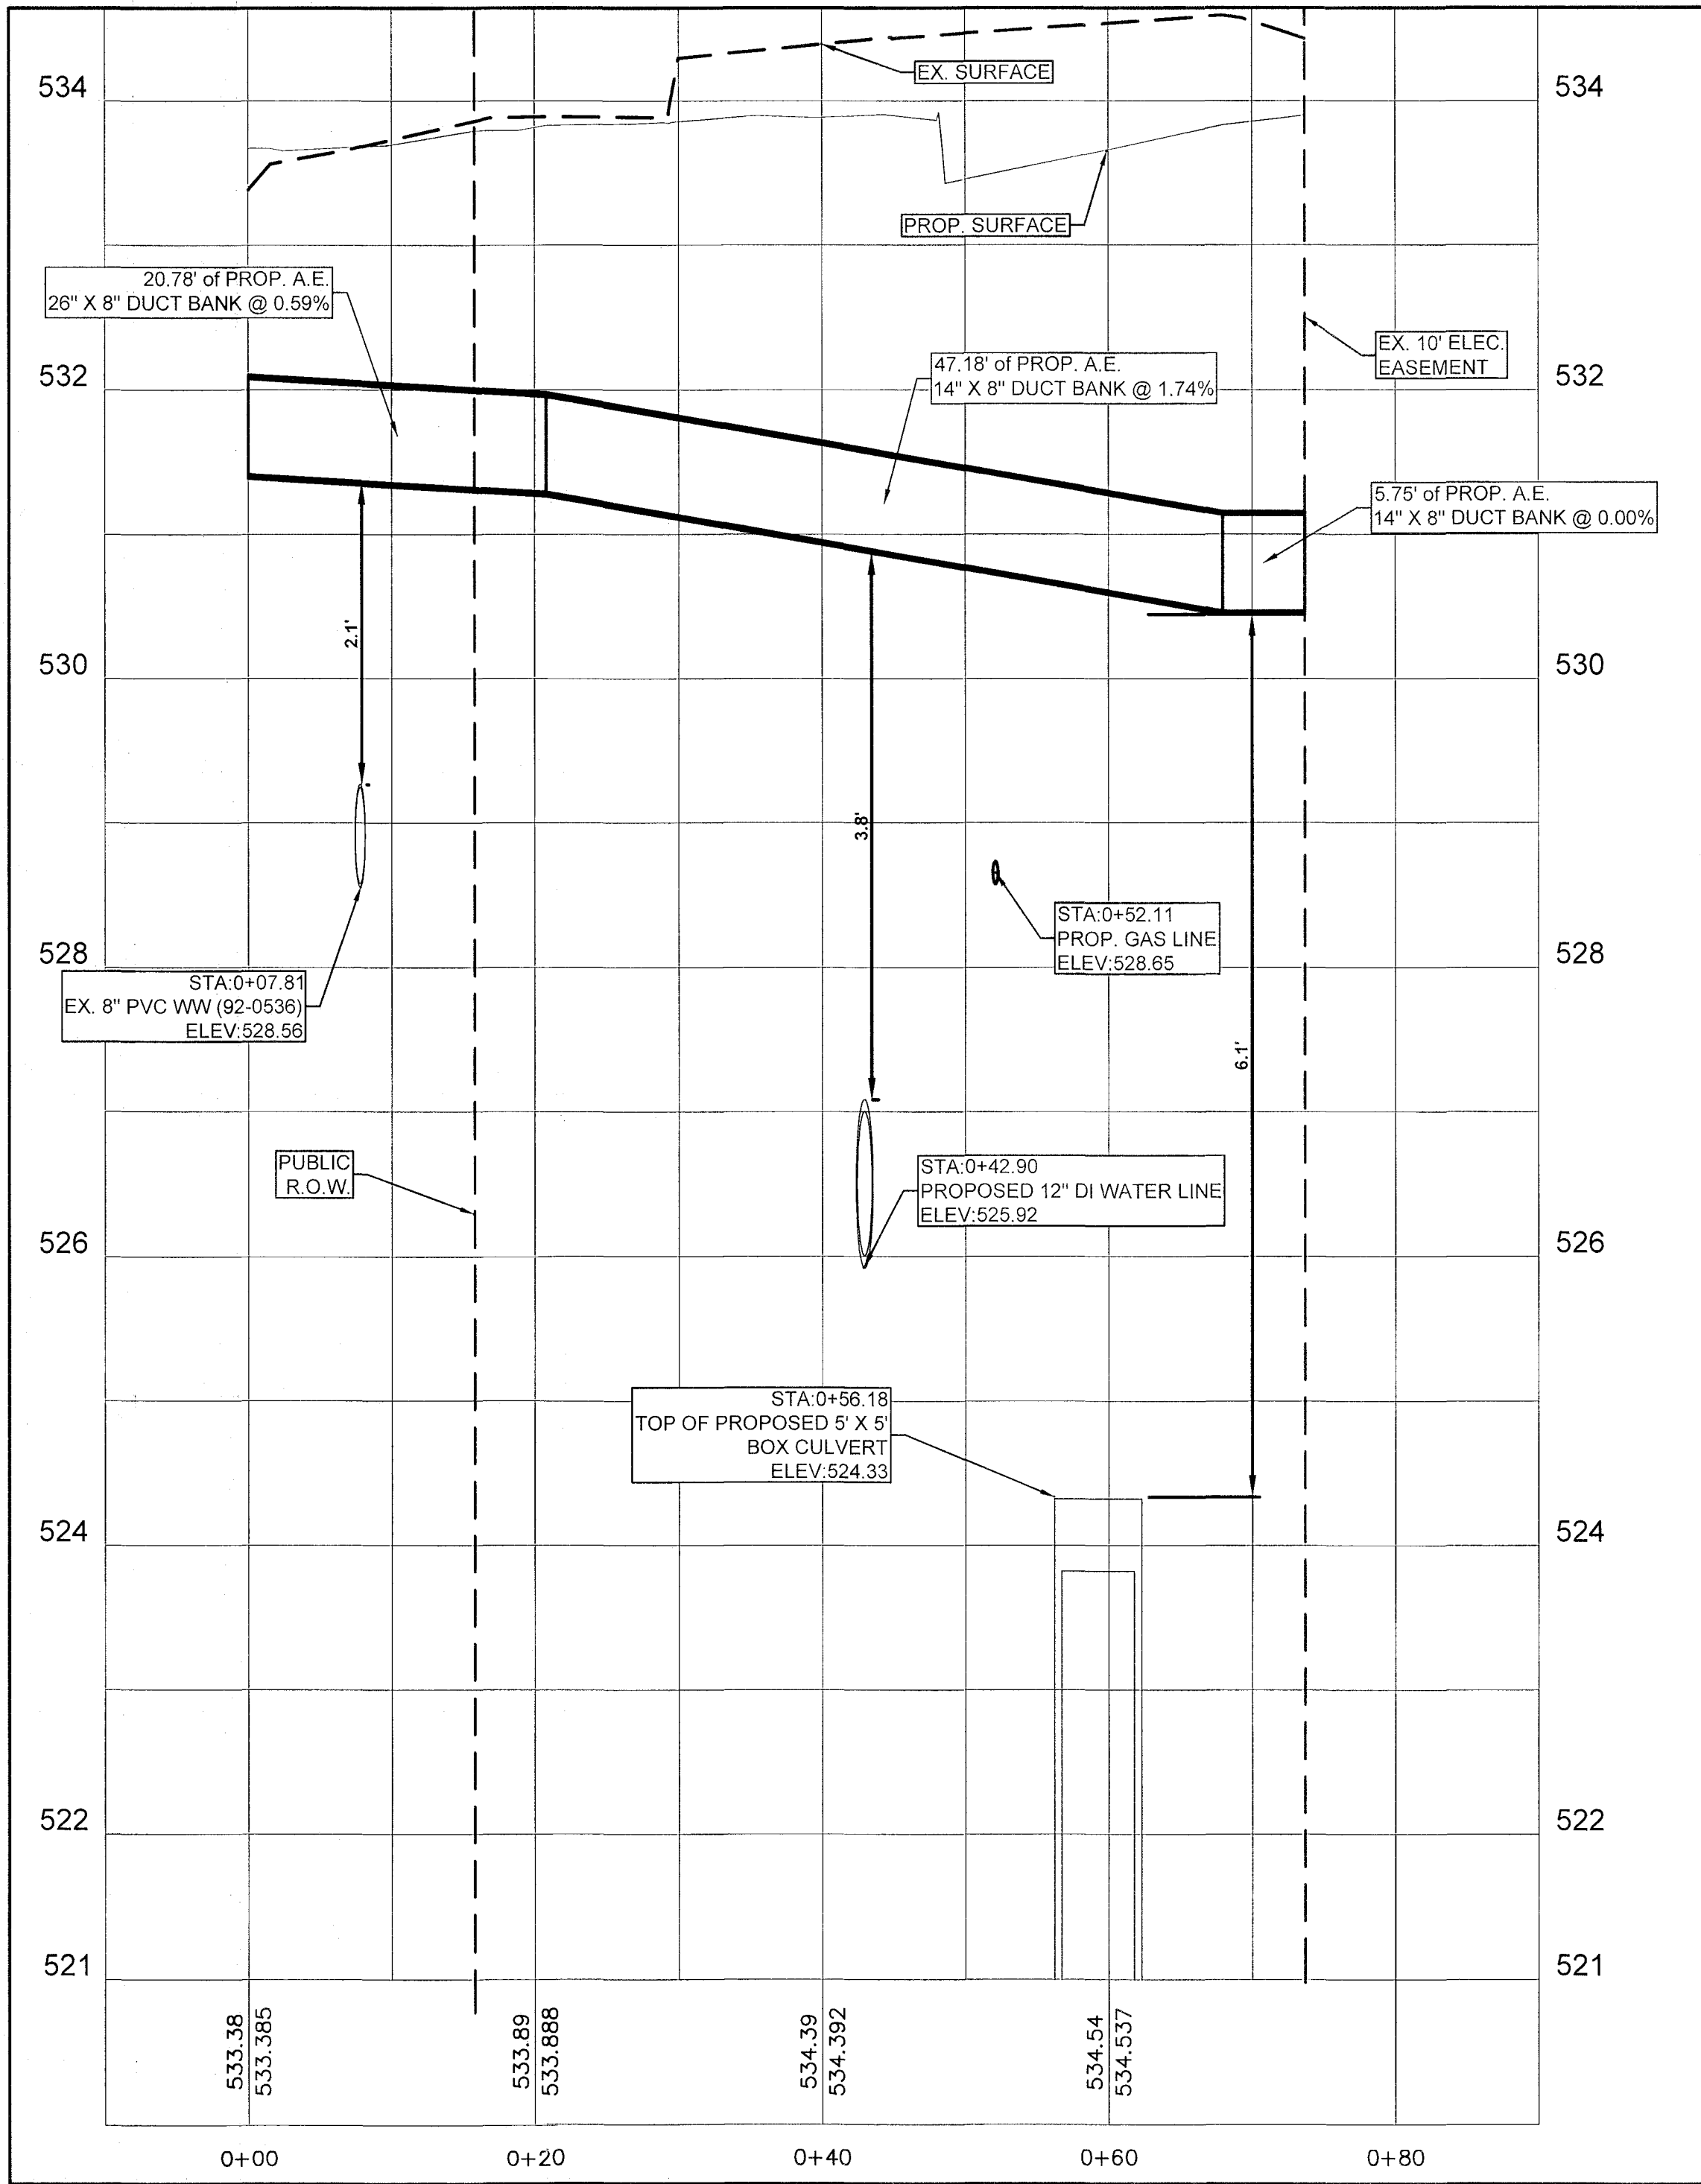

DUCT BANK A PLAN AND PROFILE

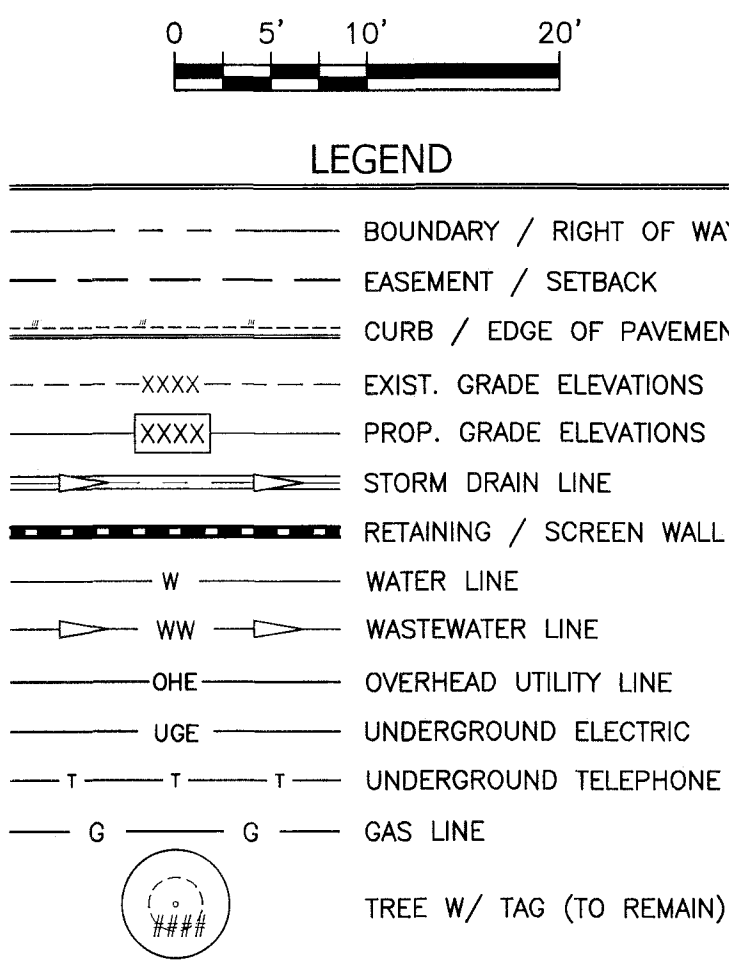

DUCT BANK B PLAN AND PROFILE

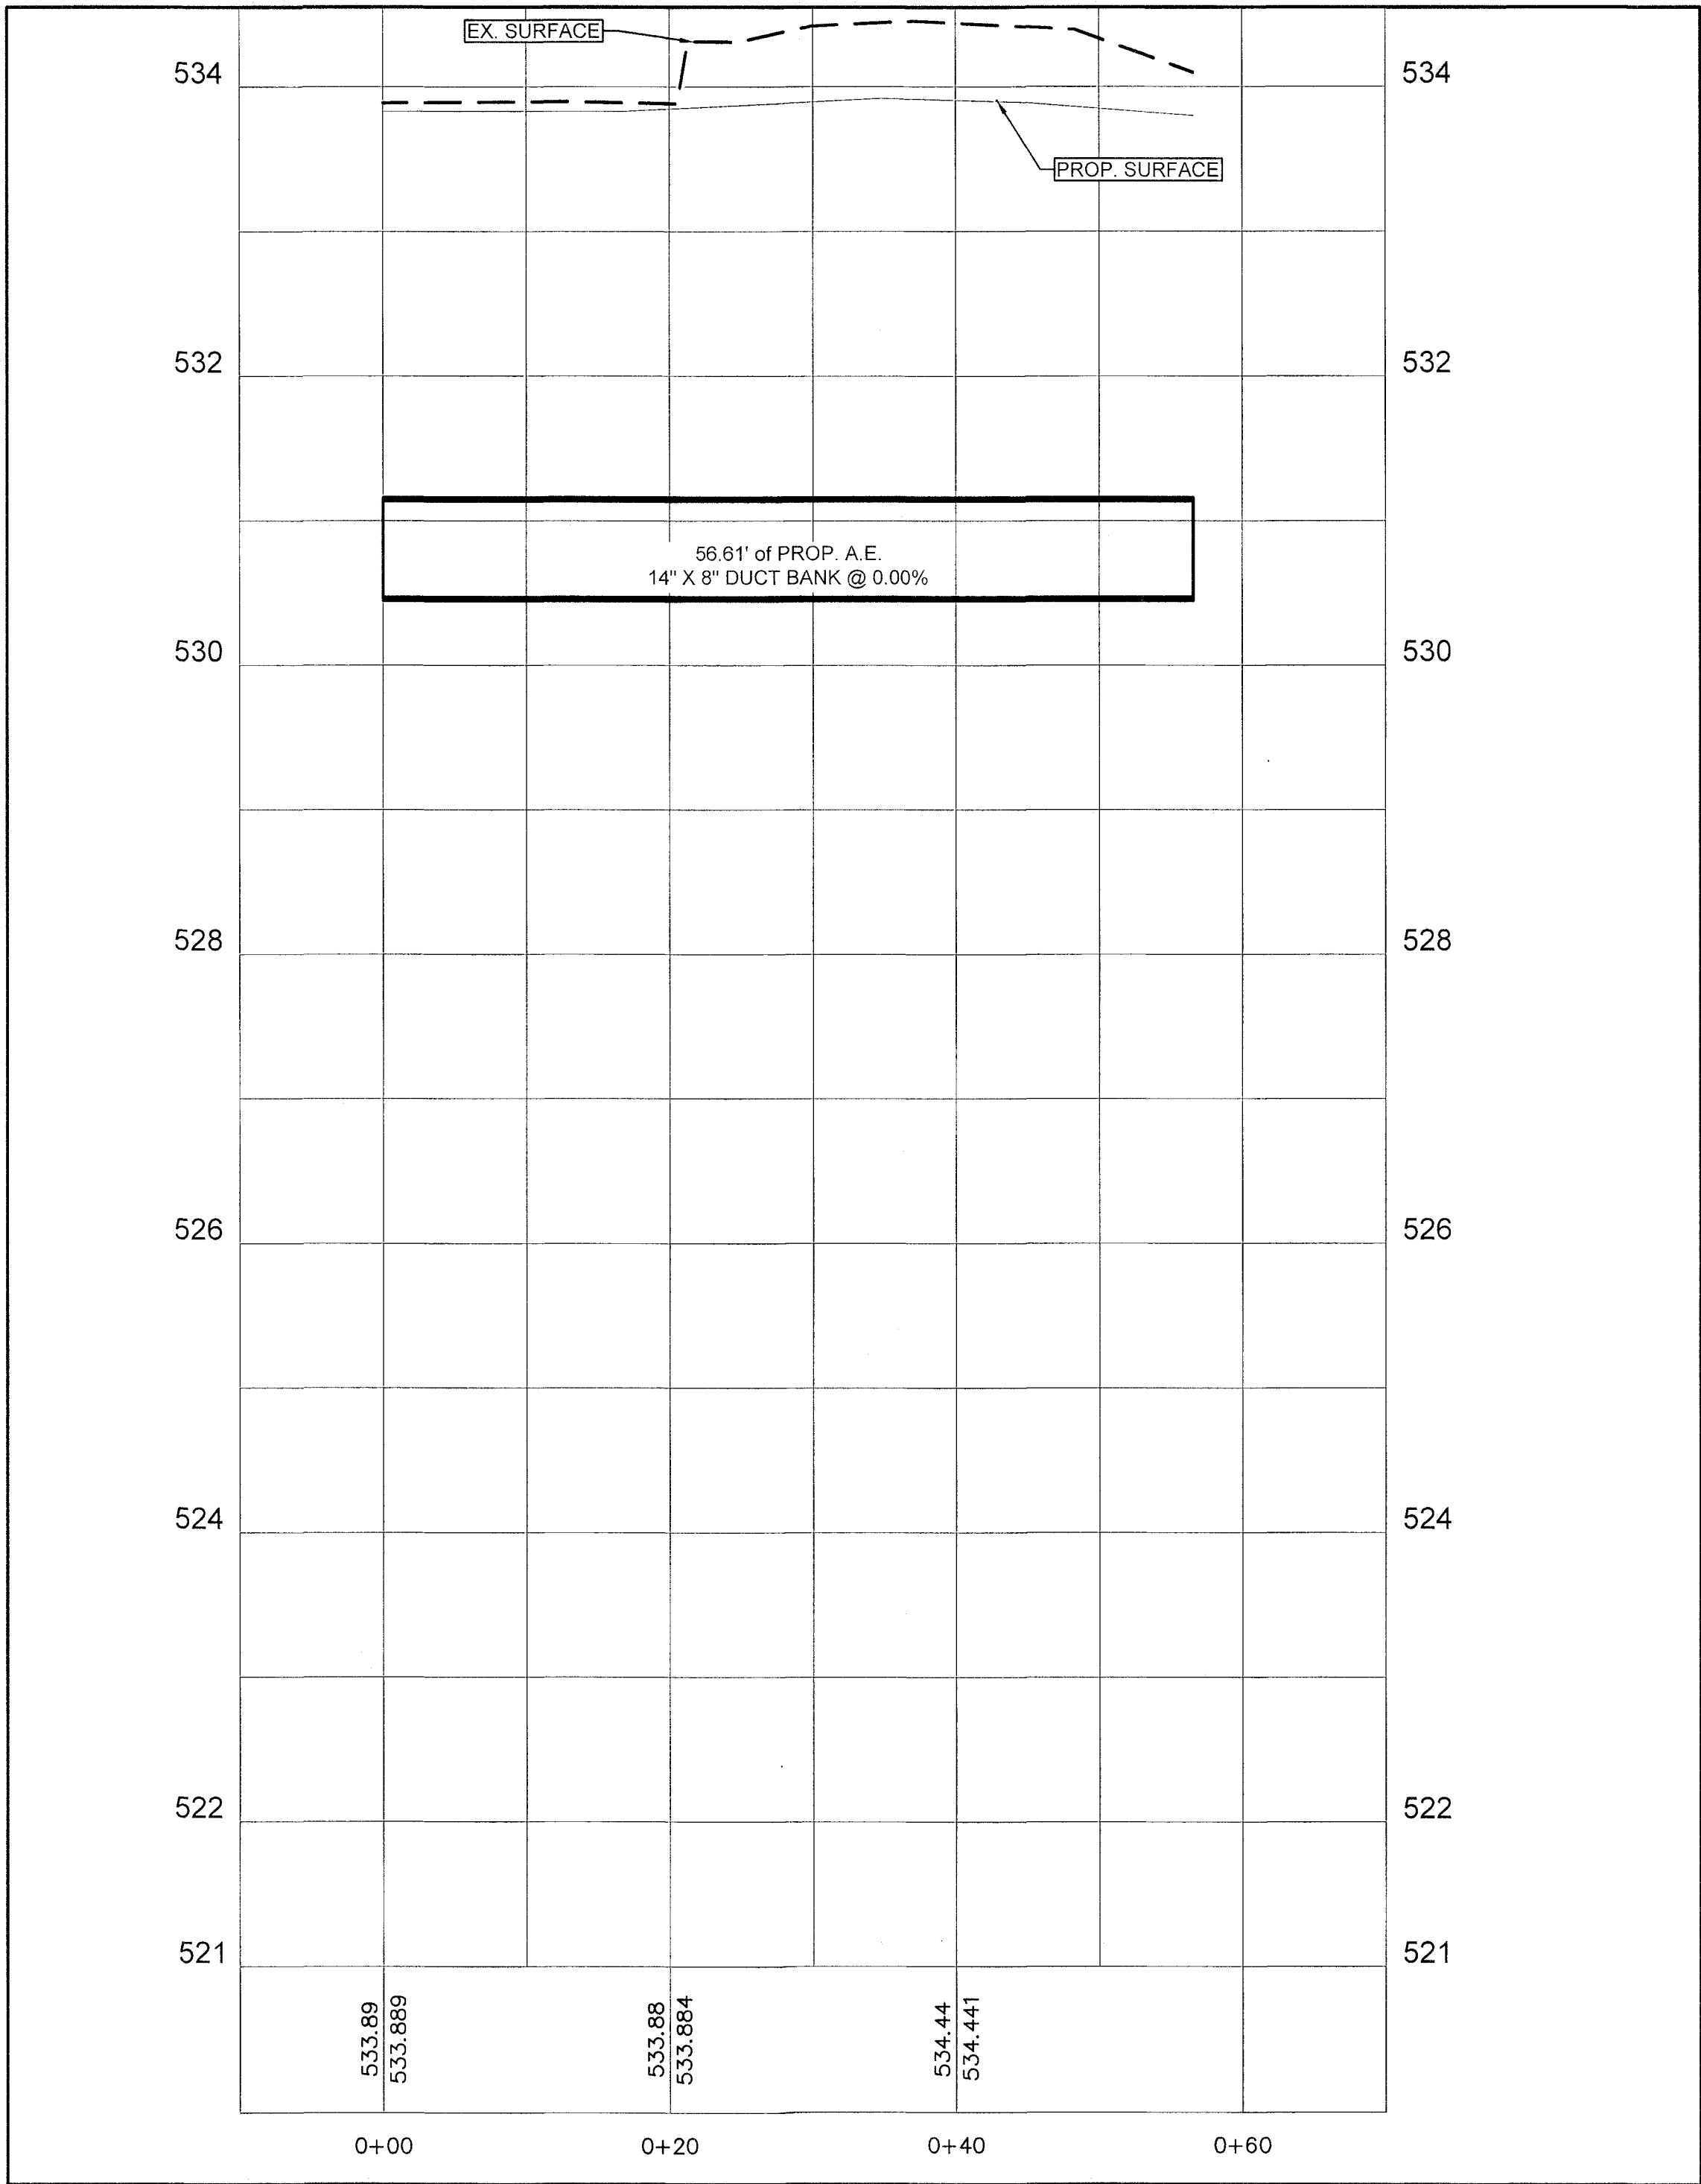

SITE PLAN APPROVAL Sheet 47 of 87
FILE NUMBER SP-2018-0296C APPLICATION DATE JULY 2, 2018
APPROVED BY COMMISSION ON N/A UNDER SECTION 112 OF
CHAPTER 25-5 OF THE CITY OF AUSTIN CODE
EXPIRATION DATE (25-5-81, LDC) 12/4/12 CASE MANAGER ROSEMARY AVILA
Director, Development Services Department 12/4/12 ZONING CS-V
Rev. 1 Correction 1
Rev. 2 Correction 2
Rev. 3 Correction 3
Final plat must be recorded by the Project Expiration Date, if applicable. Subsequent Site Plans which do not comply with the Code current at the time of filing, and all required Building Permits and/or a notice of construction (if a building permit is not required), must also be approved prior to the Project Expiration Date.

WWW.BIGREDDOG.COM
TEXAS REG. NO. F-15065

512.669.5560

BIG RED DOG
a division of WGI

ENGINEERING | CONSULTING
2021 E. 5TH ST. #200
AUSTIN, TEXAS 76702

STATE OF TEXAS
VITO M. TRUPIANO
119592
LICENSED PROFESSIONAL ENGINEER

AUSTIN SOUTH LAMAR APARTMENTS
1515 SOUTH LAMAR
AUSTIN, TRAVIS COUNTY, TEXAS

DUCT BANK A-B P&P

SHEET
CU501
47 OF 87
SP-2018-0296C