


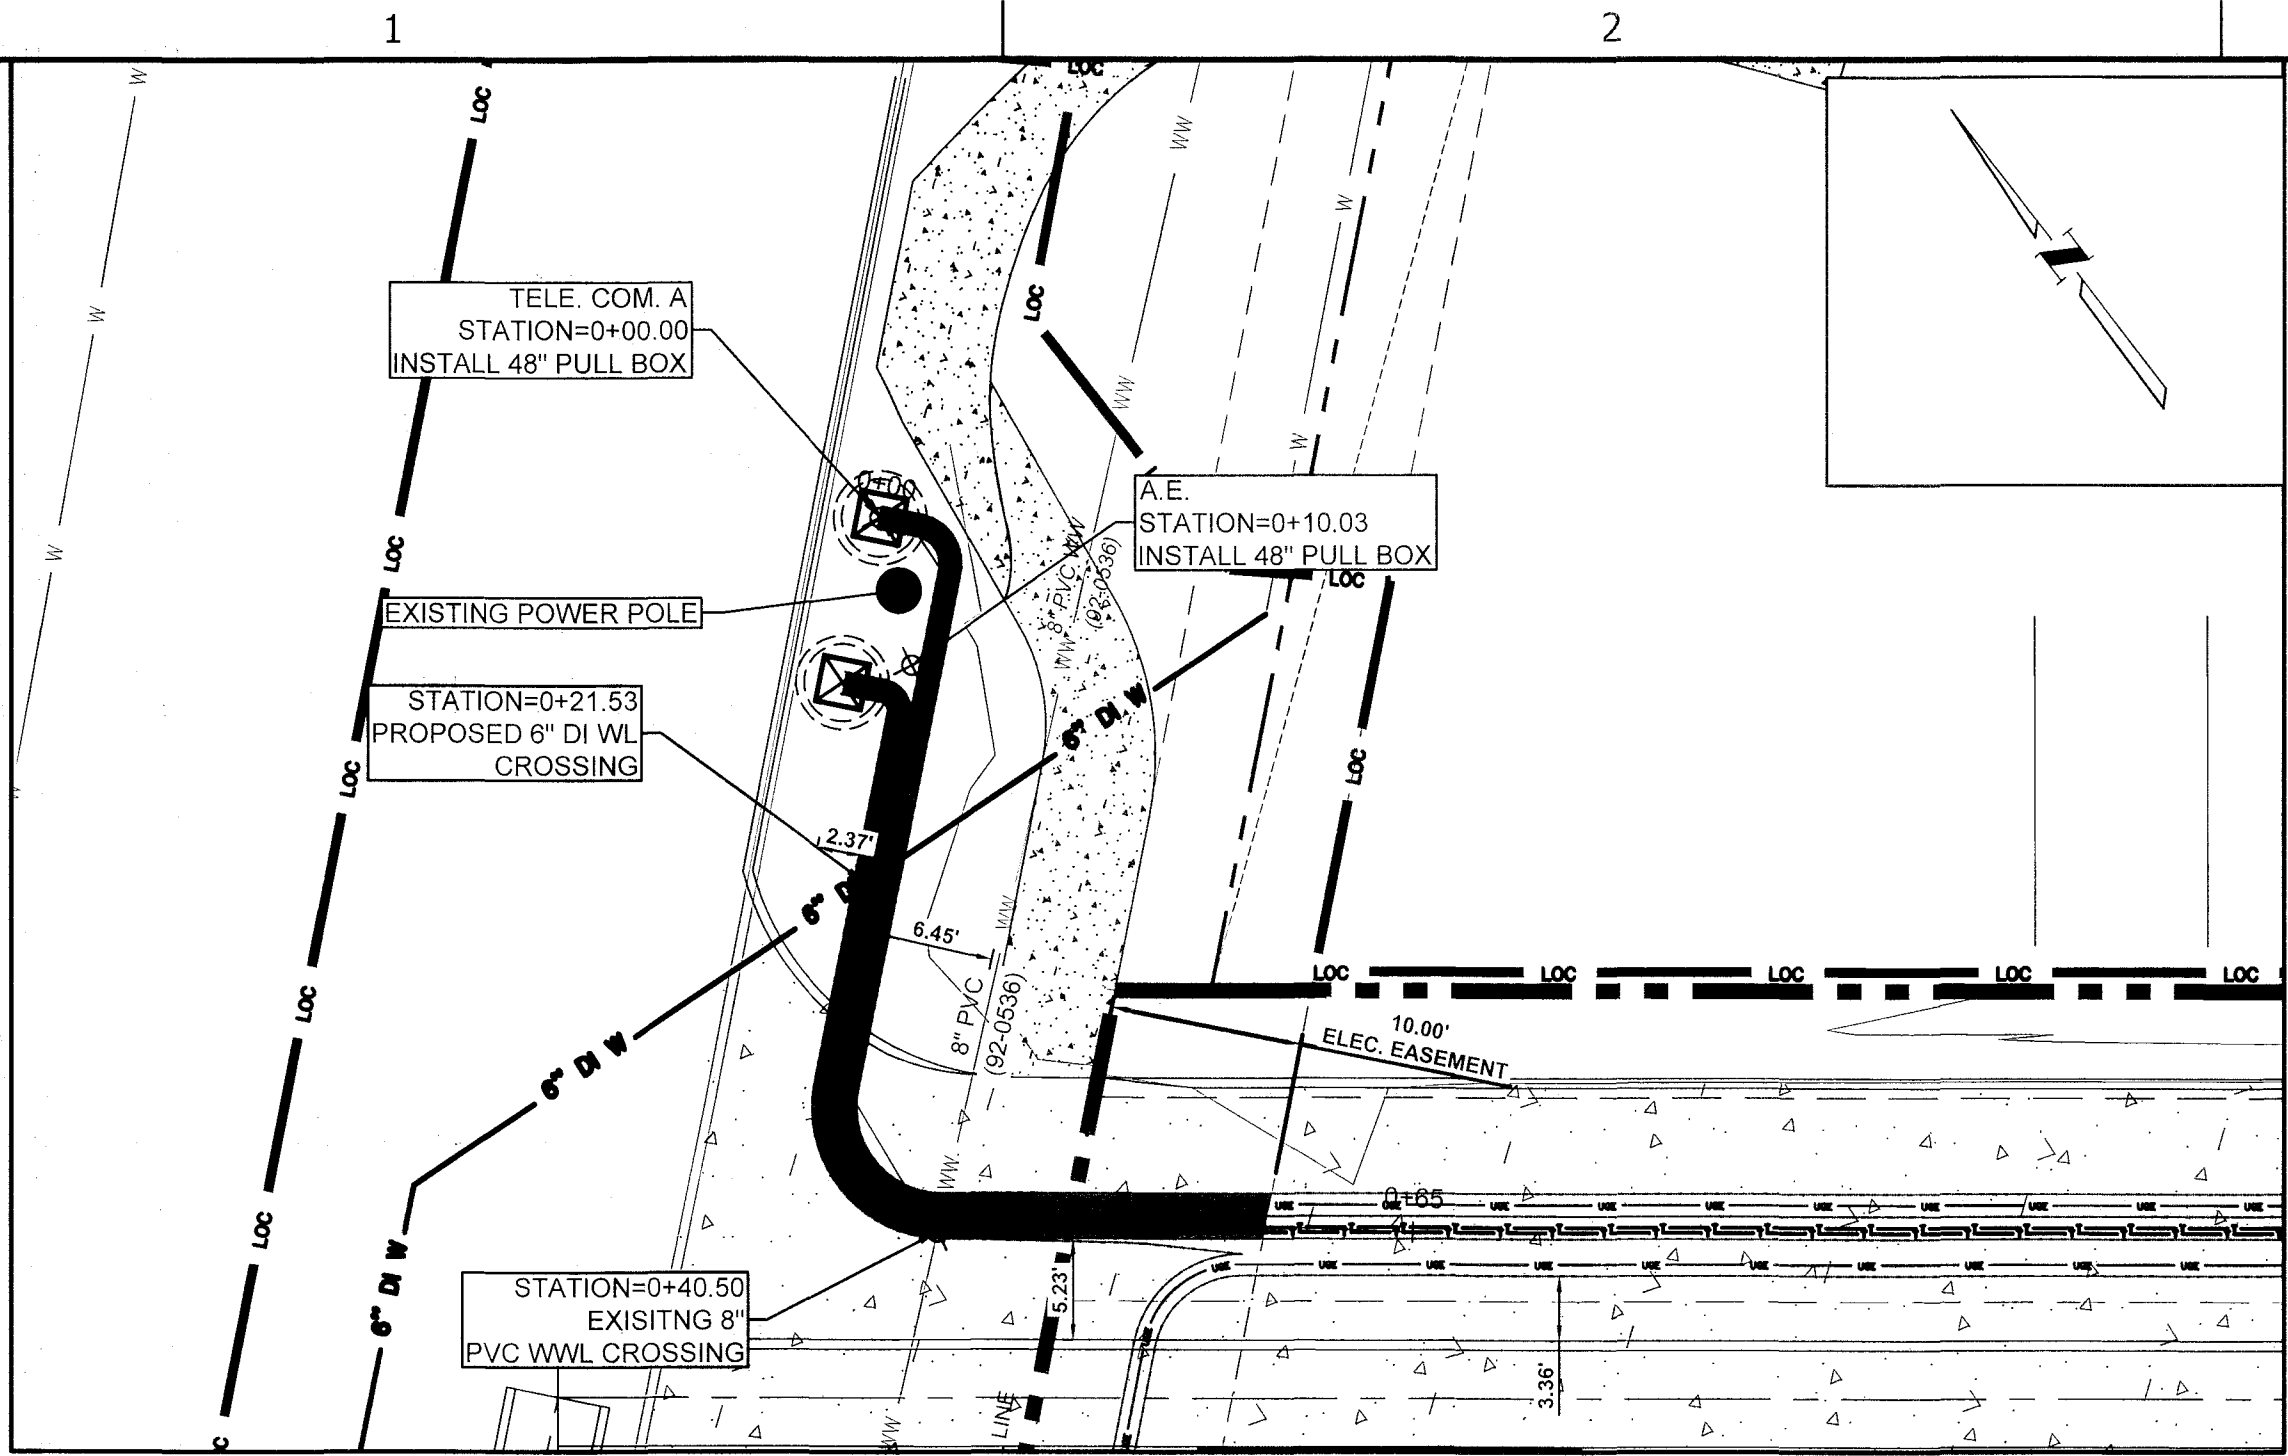
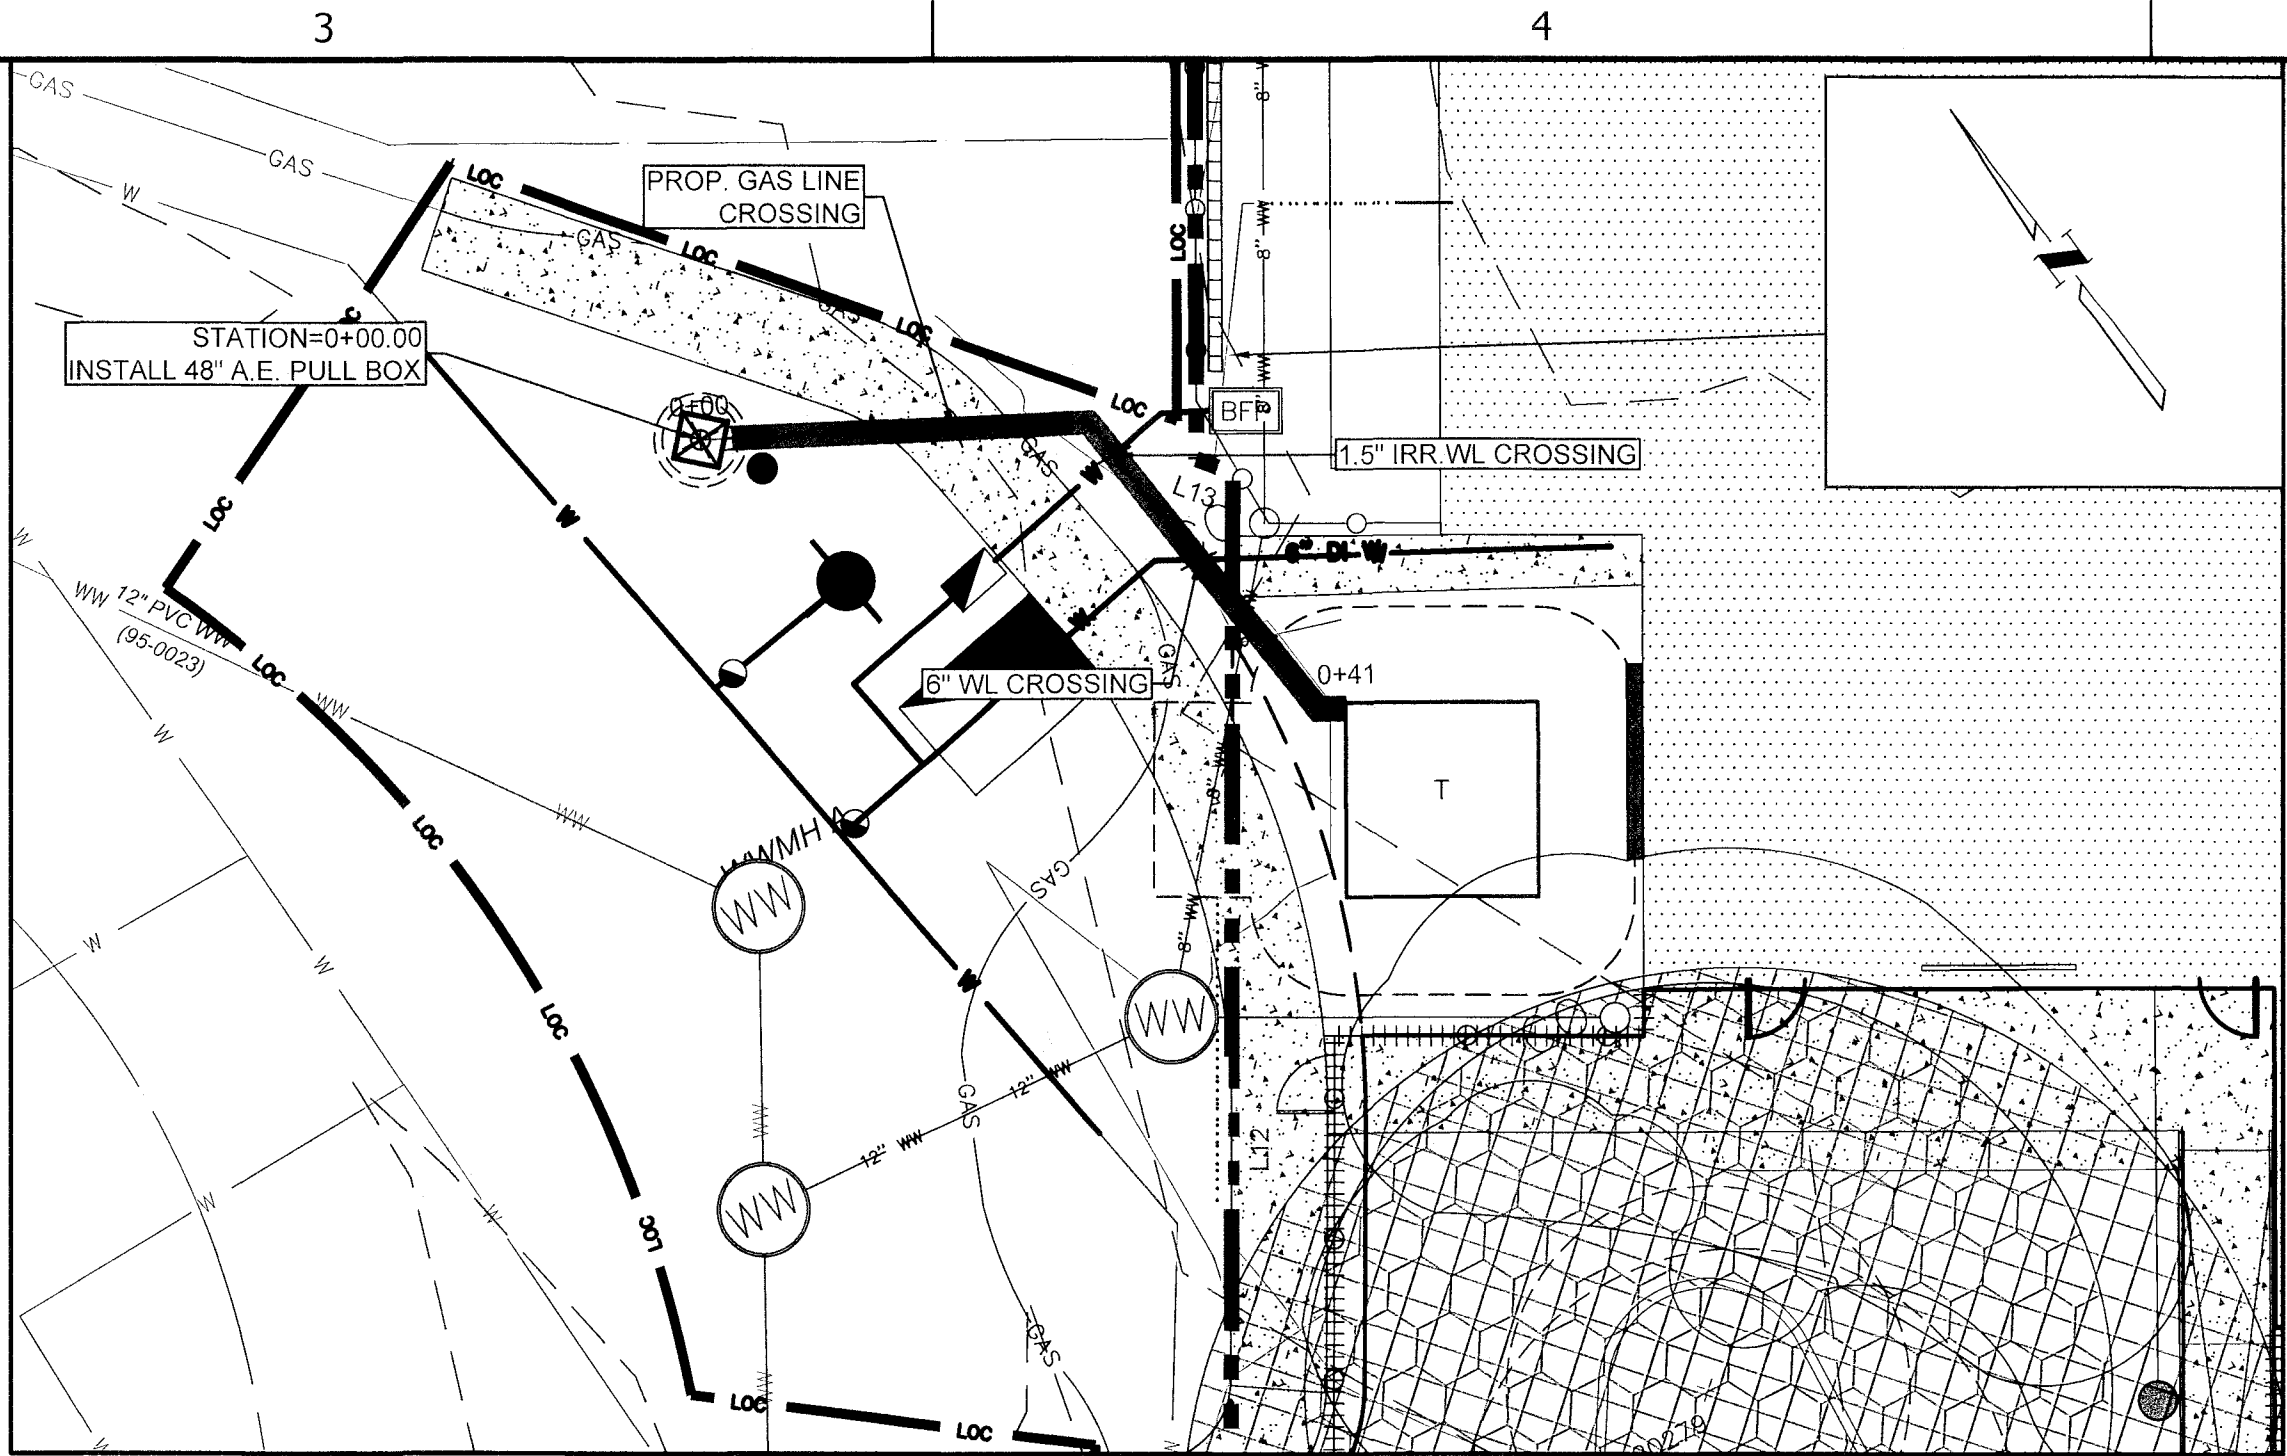


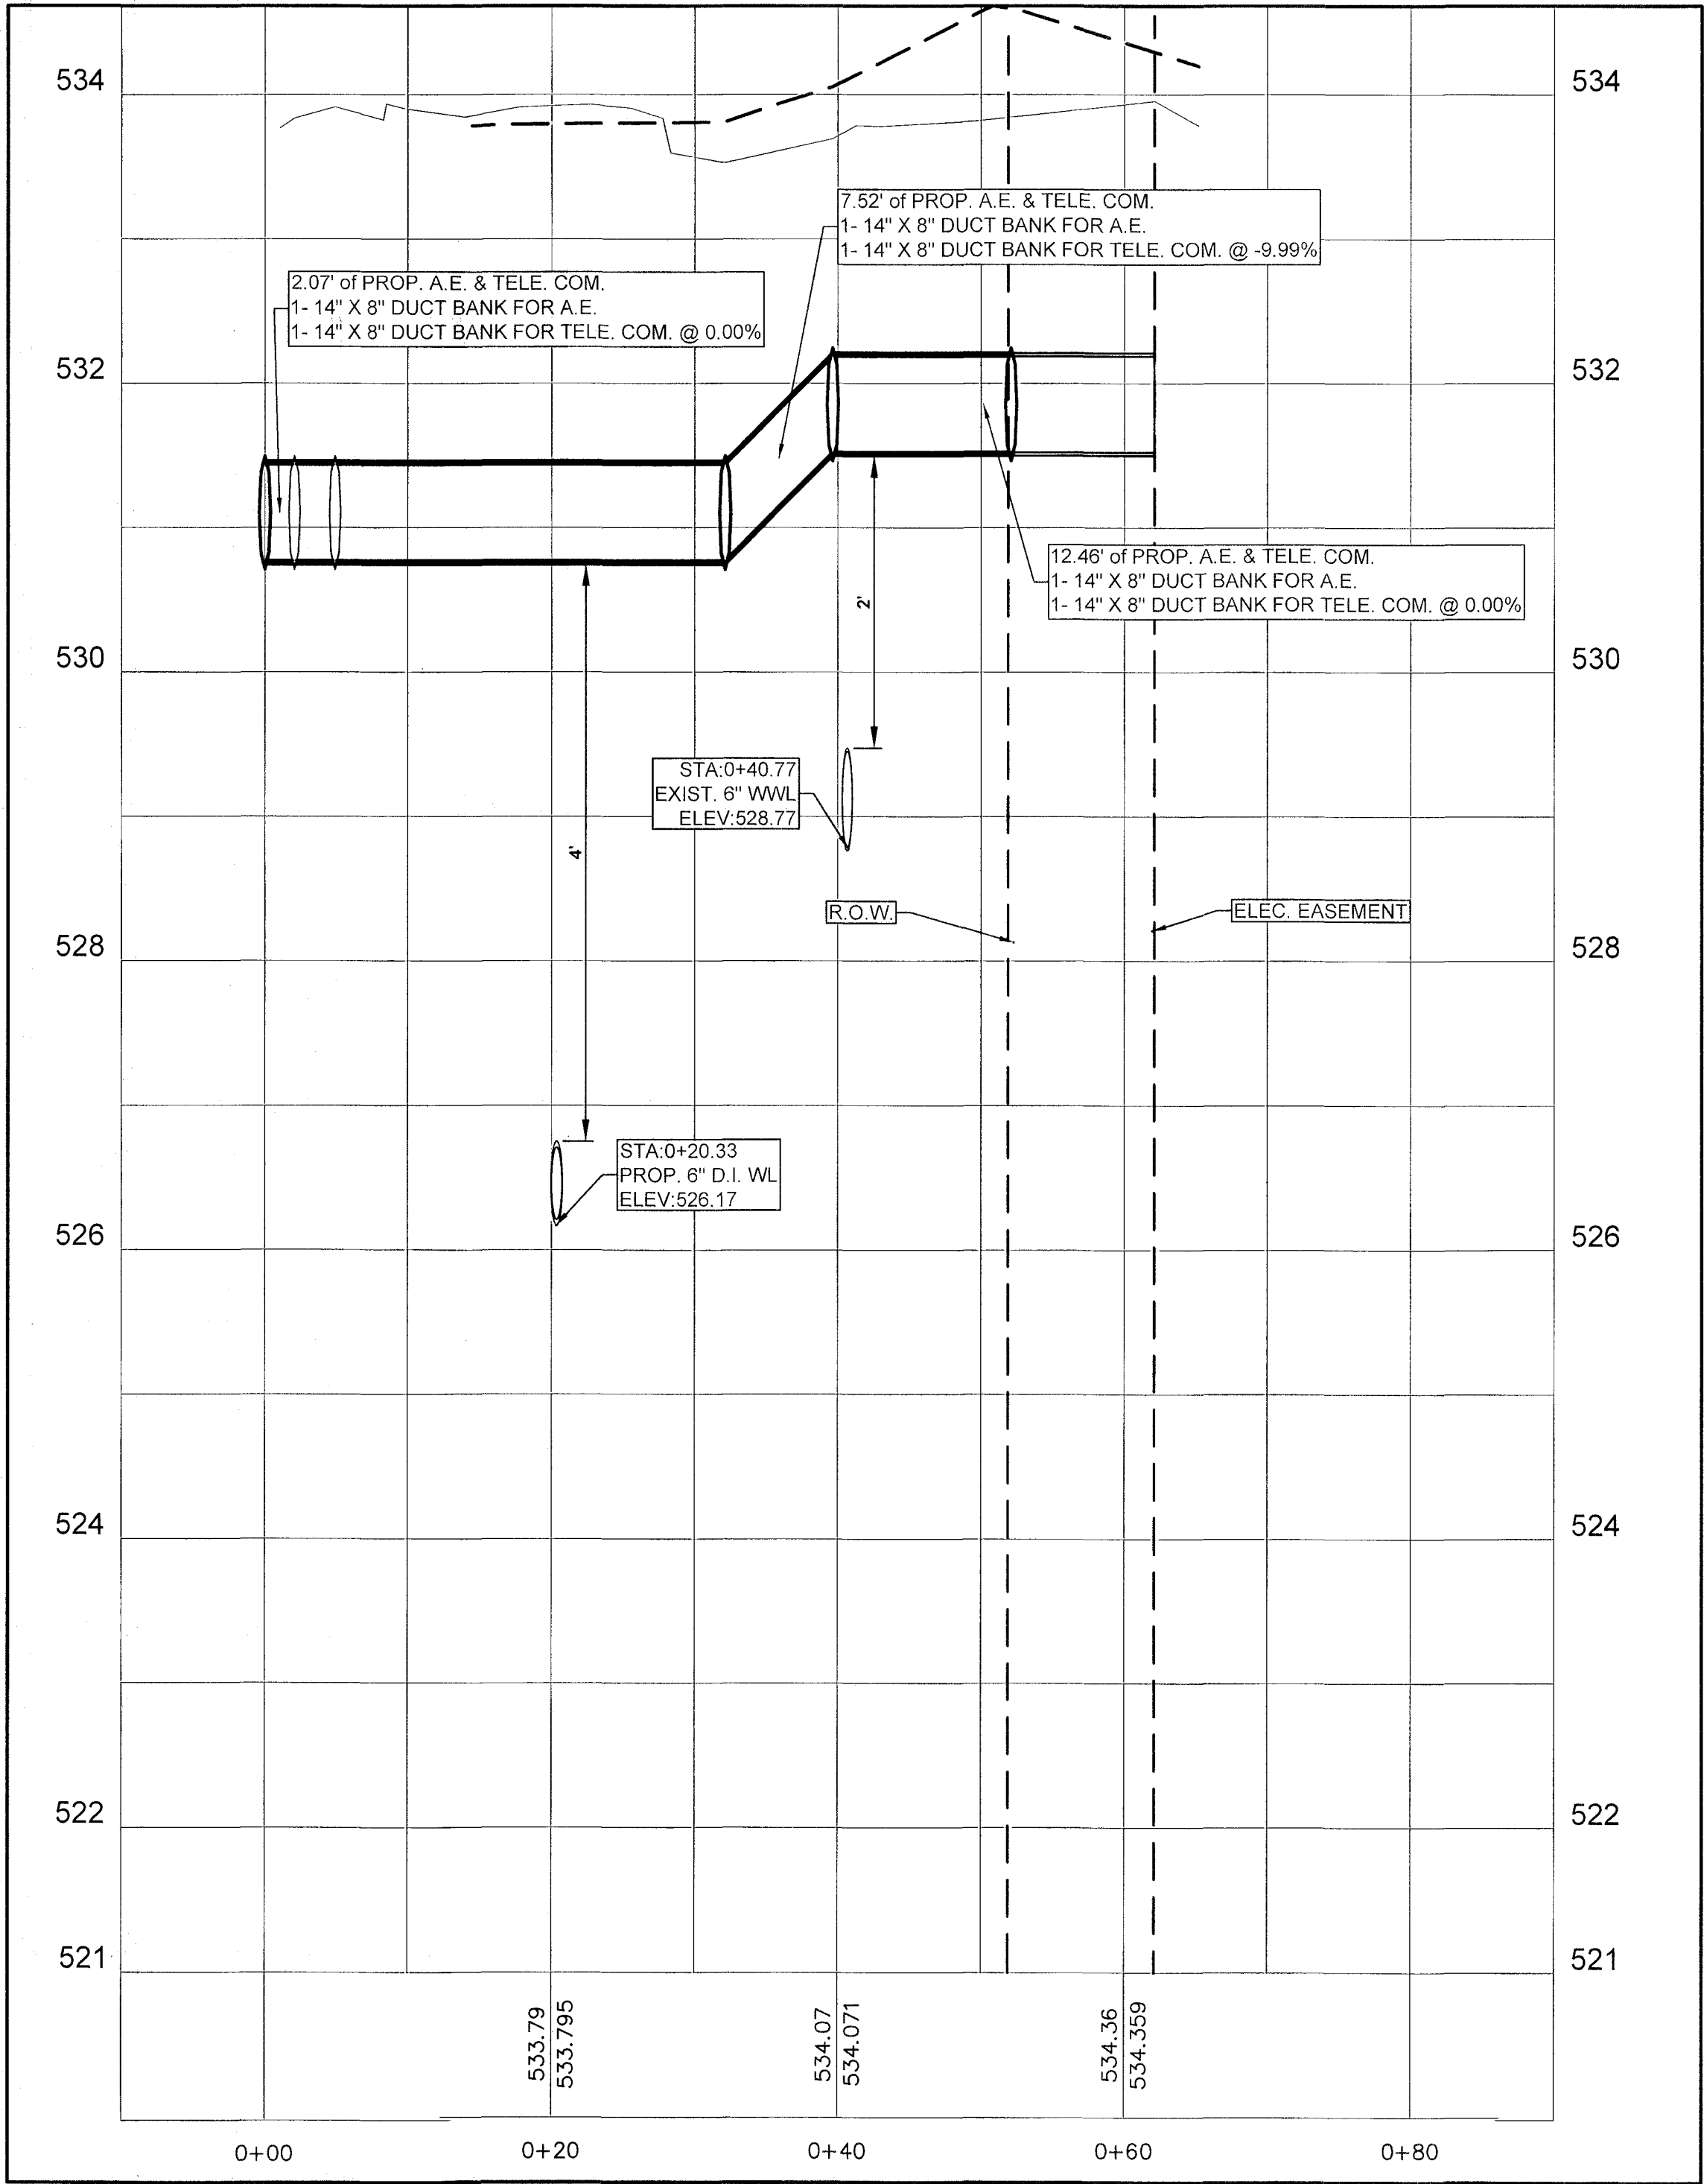

TELE. COM. & DUCT BANK C PLAN AND PROFILE

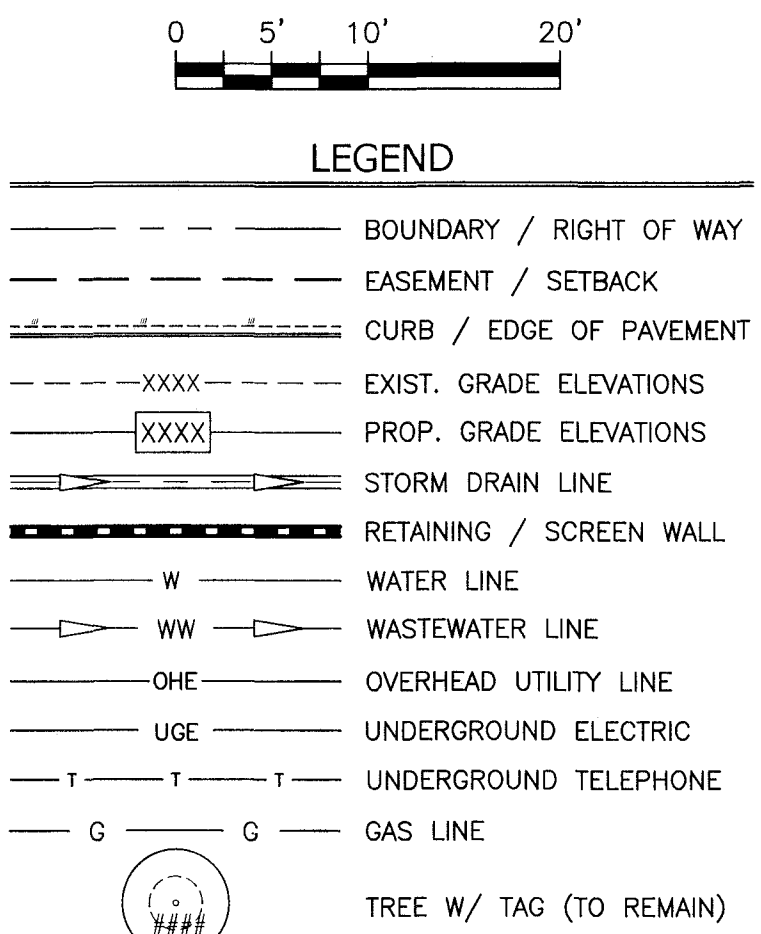

DUCT BANK D PLAN AND PROFILE

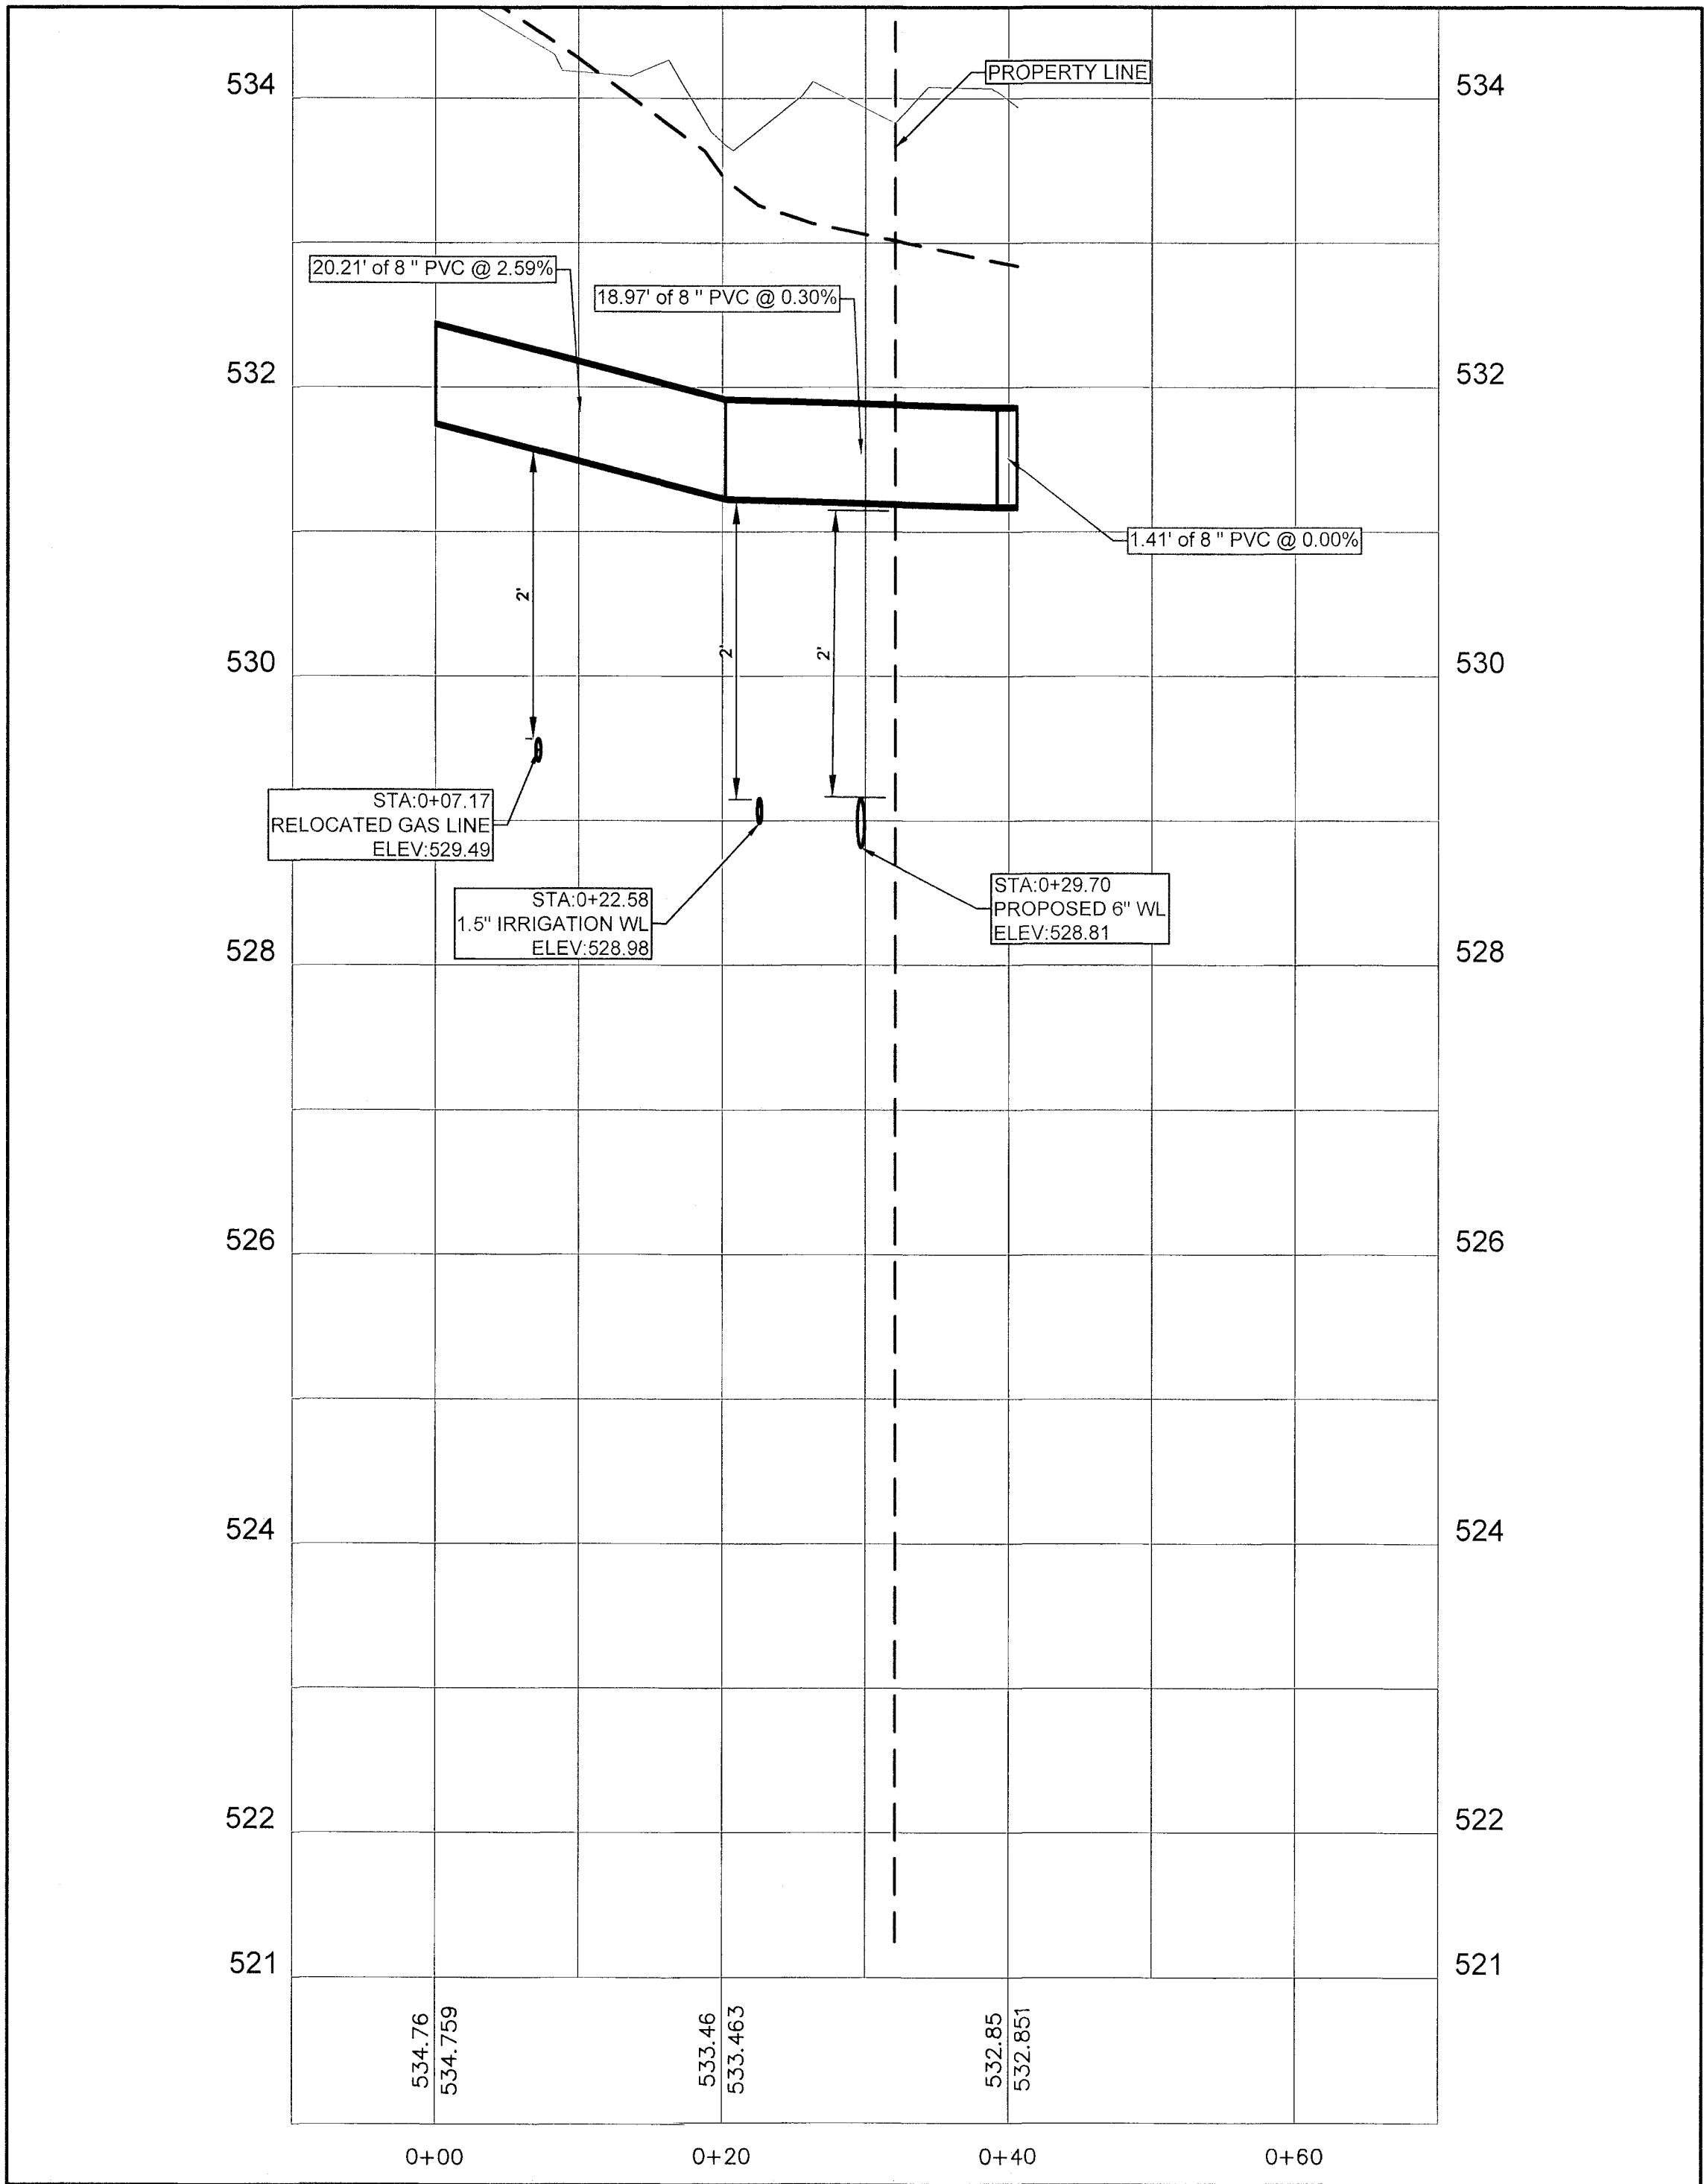

REVIEWED

NOV 12 2019

Austin Water Utility

[Signature]

SITE PLAN APPROVAL Sheet 48 of 87
FILE NUMBER SP-2018-0296C APPLICATION DATE JULY 2, 2018
APPROVED BY COMMISSION ON MA UNDER SECTION 112 OF
CHAPTER 255 OF THE CITY OF AUSTIN CODE
EXPIRATION DATE (25-5-81, LDC) 12/4/21 CASE MANAGER ROSEMARY AVILA
Director, Development Services Department 12/4/19 ZONING CS-V
Rev. 1 Correction 1
Rev. 2 Correction 2
Rev. 3 Correction 3
Final plat must be recorded by the Project Expiration Date, if applicable.
Subsequent Site Plans which do not comply with the Code current at the
time of filing, and all required Building Permits and/or a notice of
construction (if a building permit is not required), must also be approved
prior to the Project Expiration Date.

WWW.BIGREDDOG.COM
TEXAS REG. NO. F-15085

512.669.5560

BIG RED DOG
a division of WGL

ENGINEERING | CONSULTING
11000 S. ST. 78702
AUSTIN, TEXAS

STATE OF TEXAS
VITO M. TRUPIANO
119592
LICENSED PROFESSIONAL ENGINEER

AUSTIN SOUTH LAMAR APARTMENTS
1515 SOUTH LAMAR
AUSTIN, TRAVIS COUNTY, TEXAS

DUCT BANK C-D P&P

SHEET
CU502
48 OF 87
SP-2018-0296C