






NOTE: FOR LOCATION OF DETENTION VAULT WALLS REFER TO CIVIL

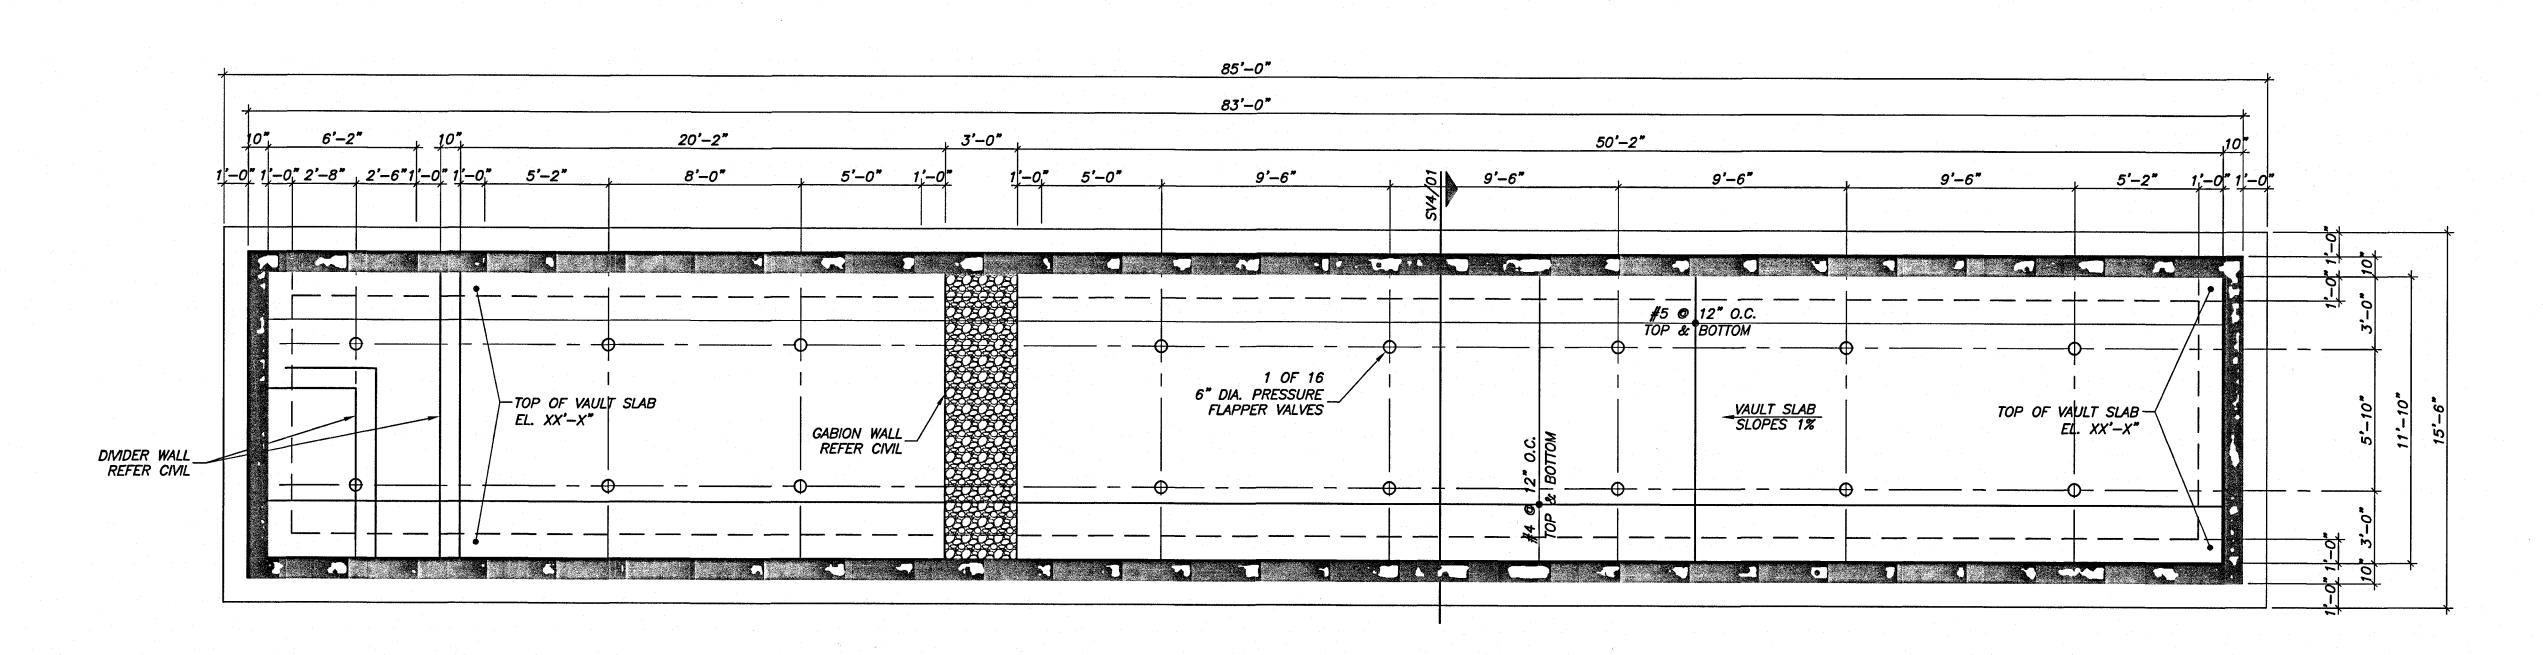

O1 DETENTION VAULT FOUNDATION PLAN





-	SITE PLAN APPROVAL Sheet 86 of 87 FILE NUMBER SP-2018-0296C APPLICATION DATE JULY 2, 2018	וט			
	APPROVED BY COMMISSION ON	AUS			
	$\sim$				
	Director, Development Services Department RELEASED FOR GENERAL COMPLIANCE: 17/6/19 ZONING CS-V				
	Rev. 1         Correction 1           Rev. 2         Correction 2	VIEV 4205 BEL			
	Rev. 3 Correction 3 Final plat must be recorded by the Project Expiration Date, if applicable.	DESIGN			
	Subsequent Site Plans which do not comply with the Code current at the time of filing, and all required Building Permits and/or a notice of construction (if a building permit is not required), must also be approved prior to the Project Expiration Date.				

	DETENTION VAULT FOUNDATION
	& LID PLAN
_	

AUSTIN SOUTH LAMAR APARTMENTS
1515 SOUTH LAMAR

AUSTIN, TRAVIS COUNTY, TEXAS
VIEWTECH, INC.

l	4205 BELTWAY DR. ADDISON, TX. 75001			(972) 661-8187 FAX (972) 661-8172		
	DESIGN	DRAWN	DATE	SCALE	JOB #	SHEET
	VL	CR	12/06/18	AS NOTED	2018.124	SV3

SP-2018-0296C