

**1401 SOUTH LAMAR  
MULTIFAMILY AND  
GARAGE**  
AUSTIN, TEXAS 78704

These documents may not be reproduced in any form without the written consent of TIG Design, Inc.

This sheet is only one component of the total document package which consists of all sheets of drawings and the project manual.




## SITE PLAN RELEASE

FILE NUMBER: SP-2020-0169C EXPIRATION DATE: \_\_\_\_\_  
CASE MANAGER: RANDY ROUDA APPLICATION DATE: 04/17/2020  
APPROVED ADMINISTRATIVELY ON: \_\_\_\_\_  
APPROVED BY PLANNING COMMISSION ON: \_\_\_\_\_  
APPROVED BY CITY COUNCIL ON: \_\_\_\_\_  
under Section 112 of Chapter 25-5 of the Austin City Code.

Director for Development Services Department CS-MU-V-CO, CS-V,  
DATE OF RELEASE: \_\_\_\_\_ Zoning: CS-CO & CS-VO-CO  
Rev. No. 1 \_\_\_\_\_ Correction No.1 \_\_\_\_\_  
Rev. No. 2 \_\_\_\_\_ Correction No.2 \_\_\_\_\_  
Rev. No. 3 \_\_\_\_\_

RELEASE OF THIS APPLICATION DOES NOT CONSTITUTE A VERIFICATION OF ALL DATA, INFORMATION AND CALCULATIONS SUPPLIED BY THE APPLICANT. THE ENGINEER OF RECORD IS SOLELY RESPONSIBLE FOR THE COMPLETENESS, ACCURACY AND ADEQUACY OF HIS/HER SUBMITTAL, WHETHER OR NOT THE APPLICATION IS REVIEWED FOR CODE COMPLIANCE BY CITY ENGINEERS.


**Issues**

Project Number: 16.18836.00


Project Director JT

Quality Assurance      Checker


<b>Crown By</b>	<b>Author</b>
-----------------	---------------

### CORE TRANSIT CORRIDOR


AR 8

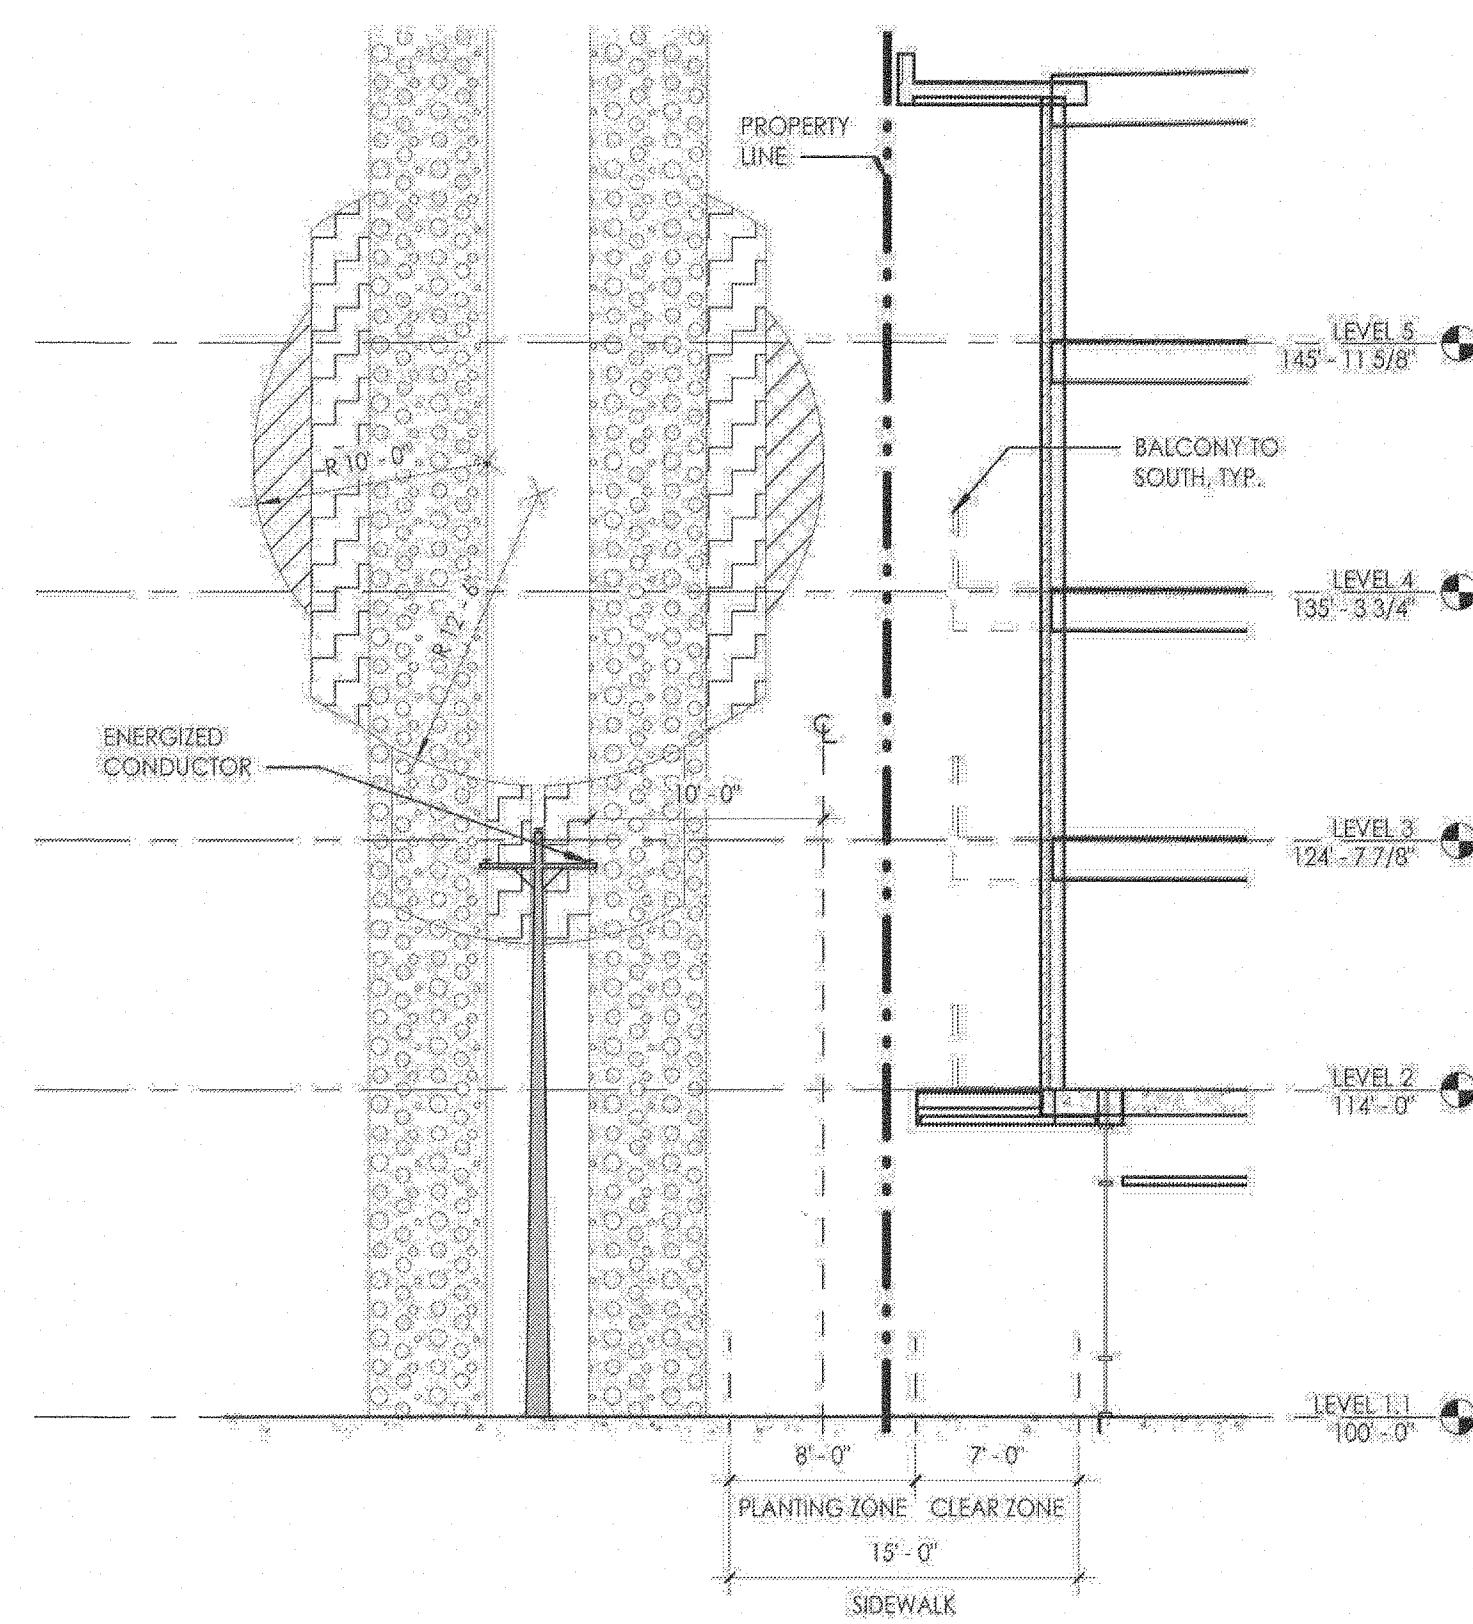53  
DF 58

**G4** ENERGIZED CONDUCTOR CLEARANCE - MULTI-FAMILY  
1/8" = 1'-0"

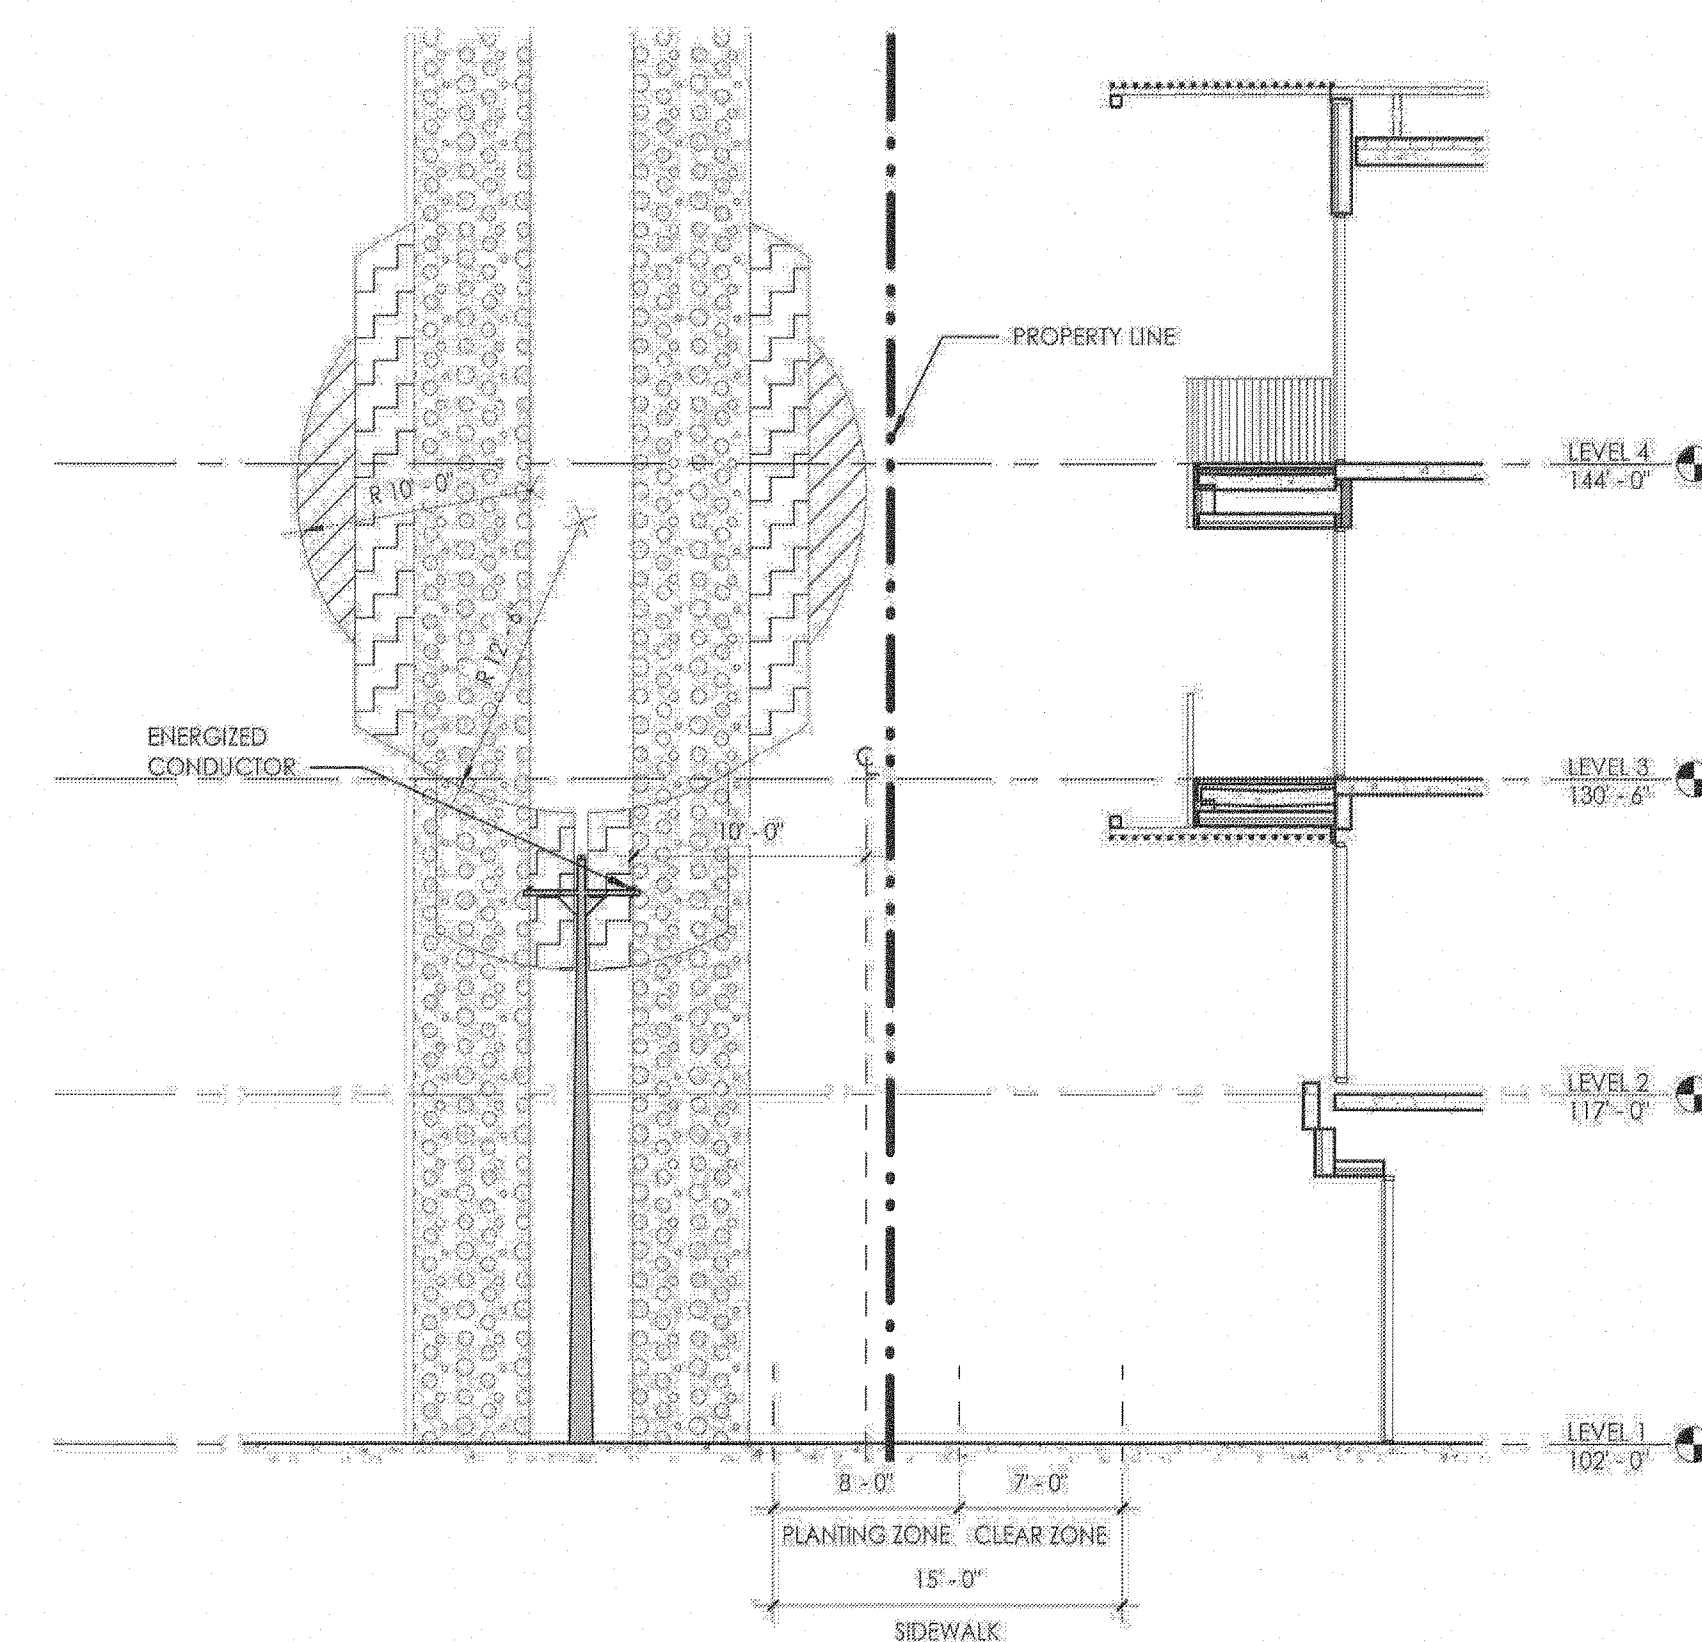

**G10** ENERGIZED CONDUCTOR CLEARANCE - OFFICE  
1/8" = 1'-0"

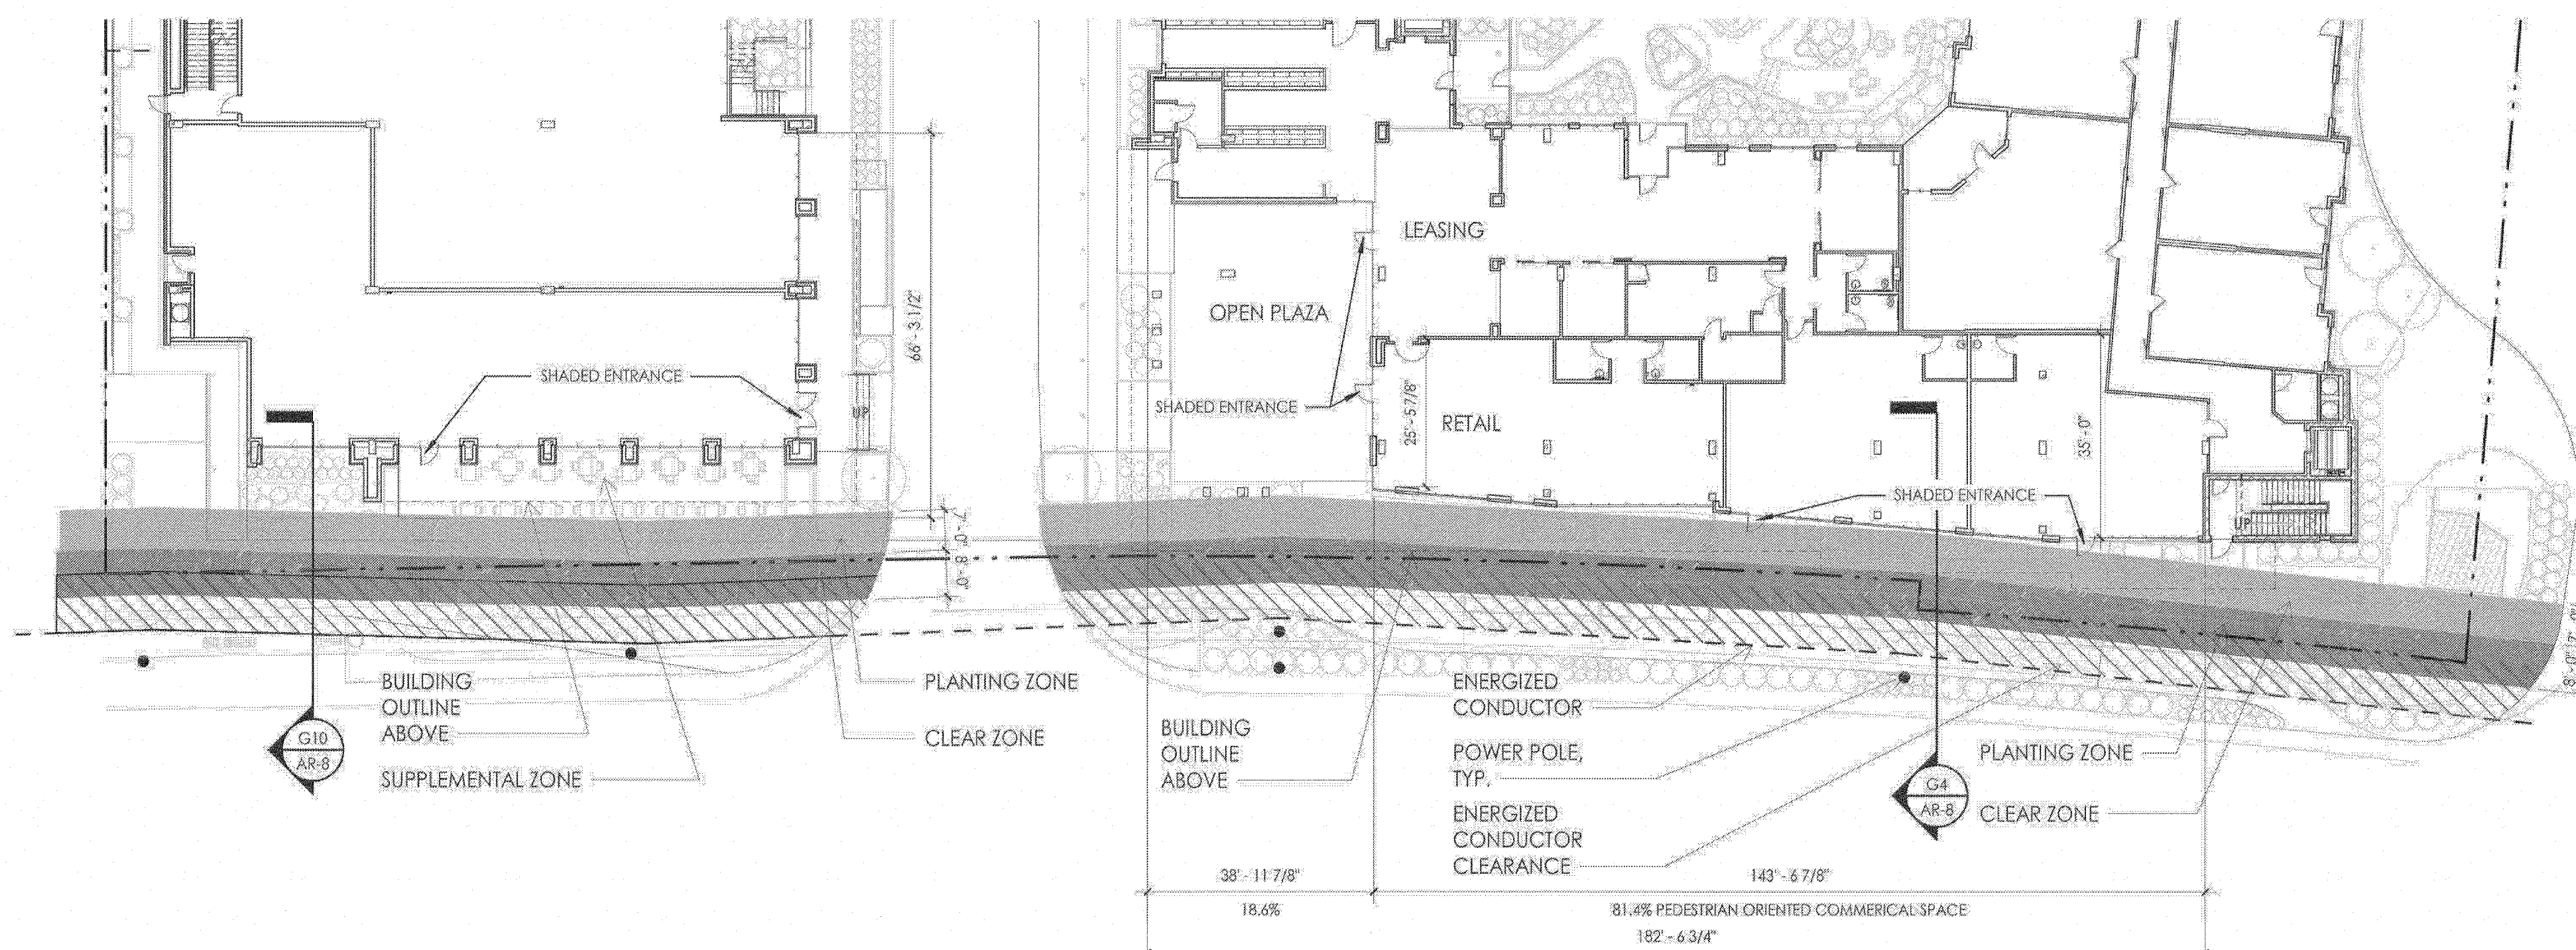

## A1 CORE TRANSIT CORRIDOR - PLAN