


THE COLE APARTMENTS

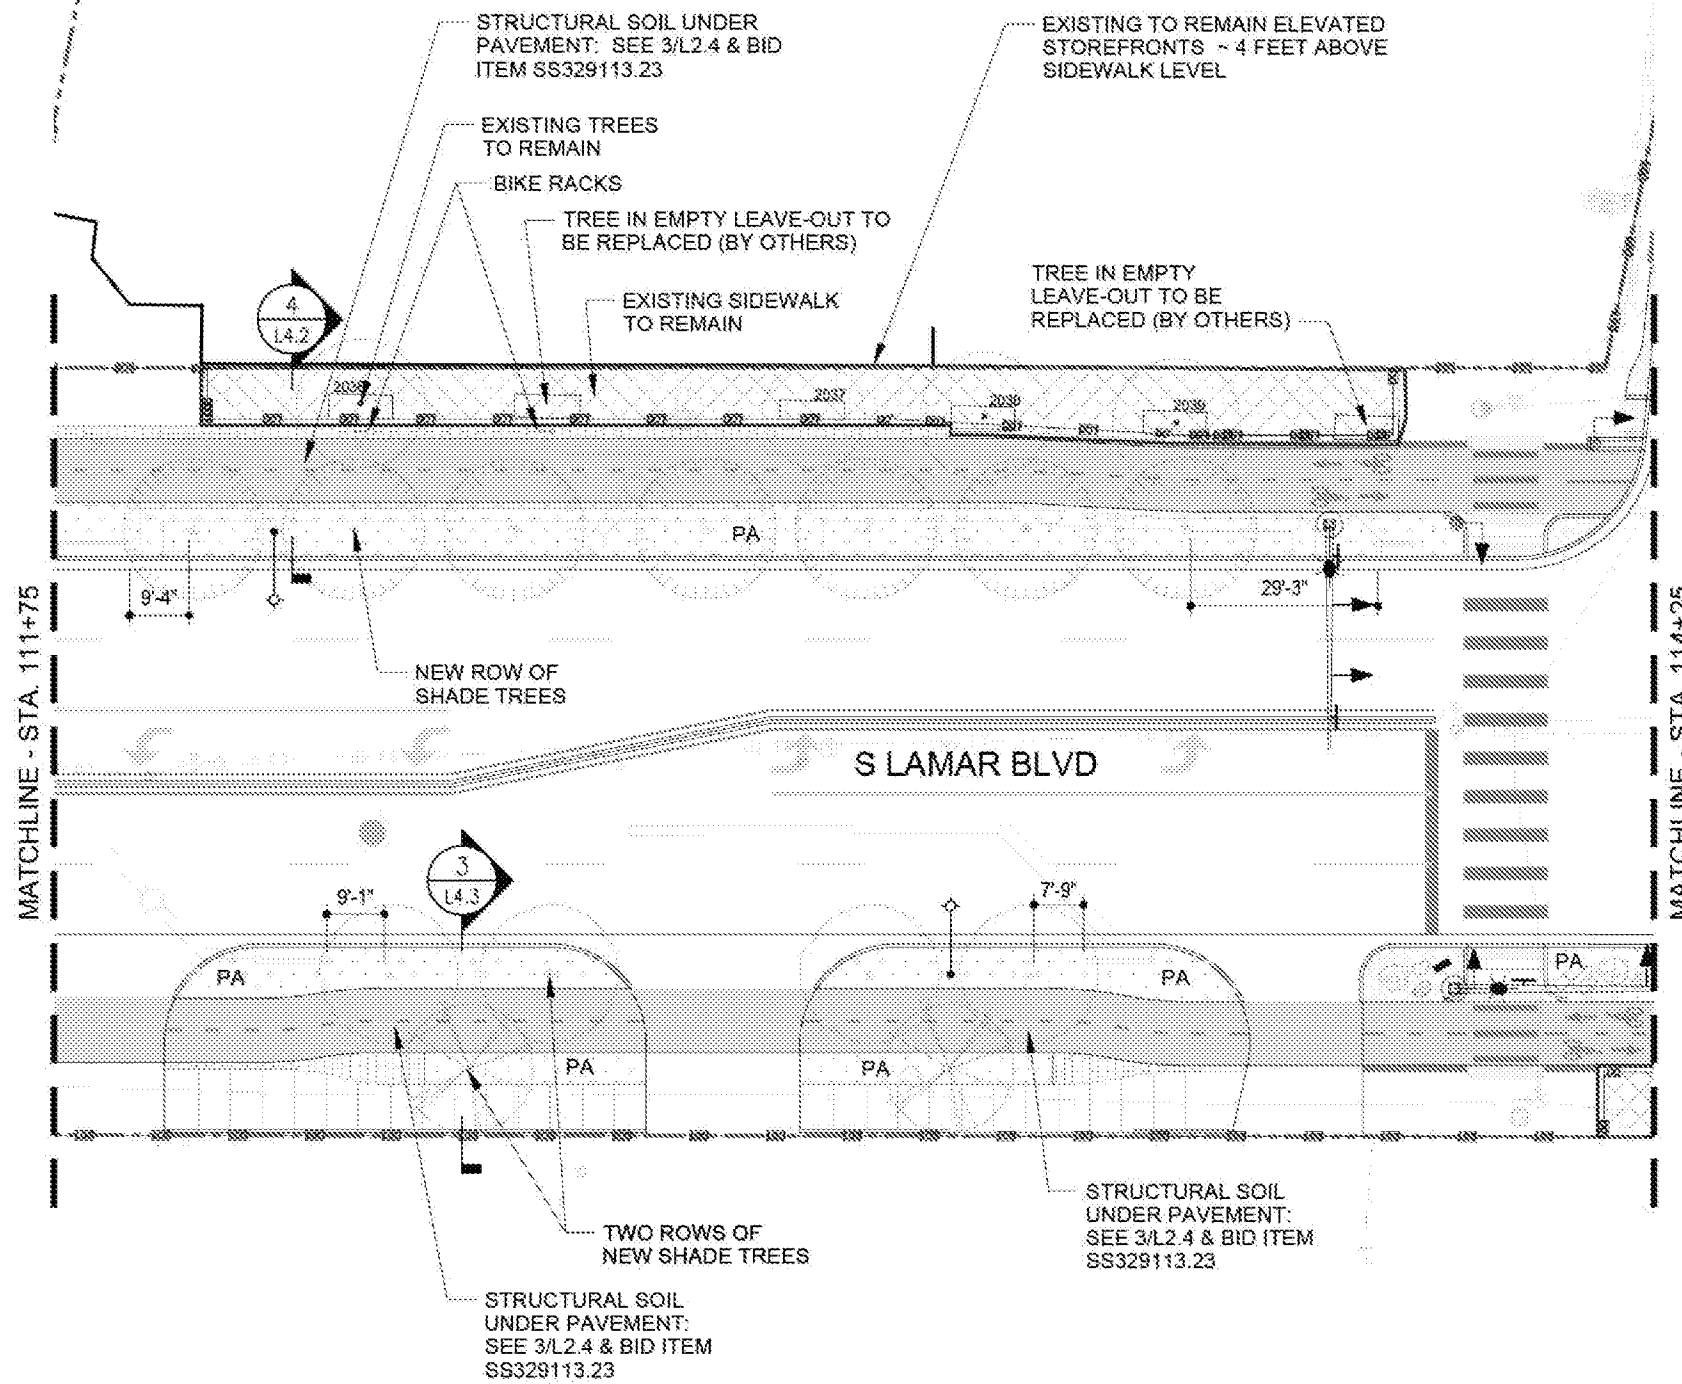

- LEGEND:**
- IMPROVEMENTS BY OTHERS
  - EXISTING IMPROVEMENTS IN ROW TO REMAIN
  - PLANTING AREA (SEE L3.0 - L3.9)
  - PROPOSED CONCRETE PAVER UNITS (COA Bid Item 480SNS)
  - PROPOSED MORTARED RIVER ROCK (COA Bid Item SP434S-MRR)
  - PROPOSED EXPOSED AGGREGATE CONCRETE PAVING (Bid Item SS321313.13)
  - PROPOSED CONCRETE PAD FOR CAP METRO BUS STOP (COA Bid Item 432S-5)
  - PROPOSED SIDEWALK (COA Bid Item 432S-5)
  - PROPOSED BIKE LANE AND SHARED-USE PATH (COA Bid Item SP432S-SUP)
  - LITTER BINS (TRIO - LANDFILL, RECYCLING, COMPOST) (SEE L2.5, Bid Item SS129300)
  - BIKE RACK (SEE L2.6 & L2.7)
  - PROPERTY LINE
  - LIMIT OF CONSTRUCTION

REV. NO.	DATE	DESCRIPTION
1	06/24/2021	ISSUE FOR PERMIT




06/24/2021

CITY OF AUSTIN, TEXAS  
 AUSTIN TRANSPORTATION  
 AIM SOUTH LAMAR C1  
 RIVERSIDE DR TO BARTON SPRINGS RD  
 SITE IMPROVEMENTS PLAN  
 STA. 111+75 TO STA. 114+25



NOTES	NAME	DATE
SURVEY BY		
DRAWN BY	BE	06/24/2021
DESIGNED BY	MS	05/24/2021
CHECKED BY	JM	06/24/2021
REVIEWED BY	JA	06/24/2021

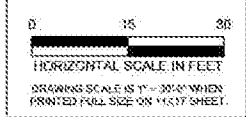

SP-2020-0084D

MATTRESS FIRM



mccann adams studio