


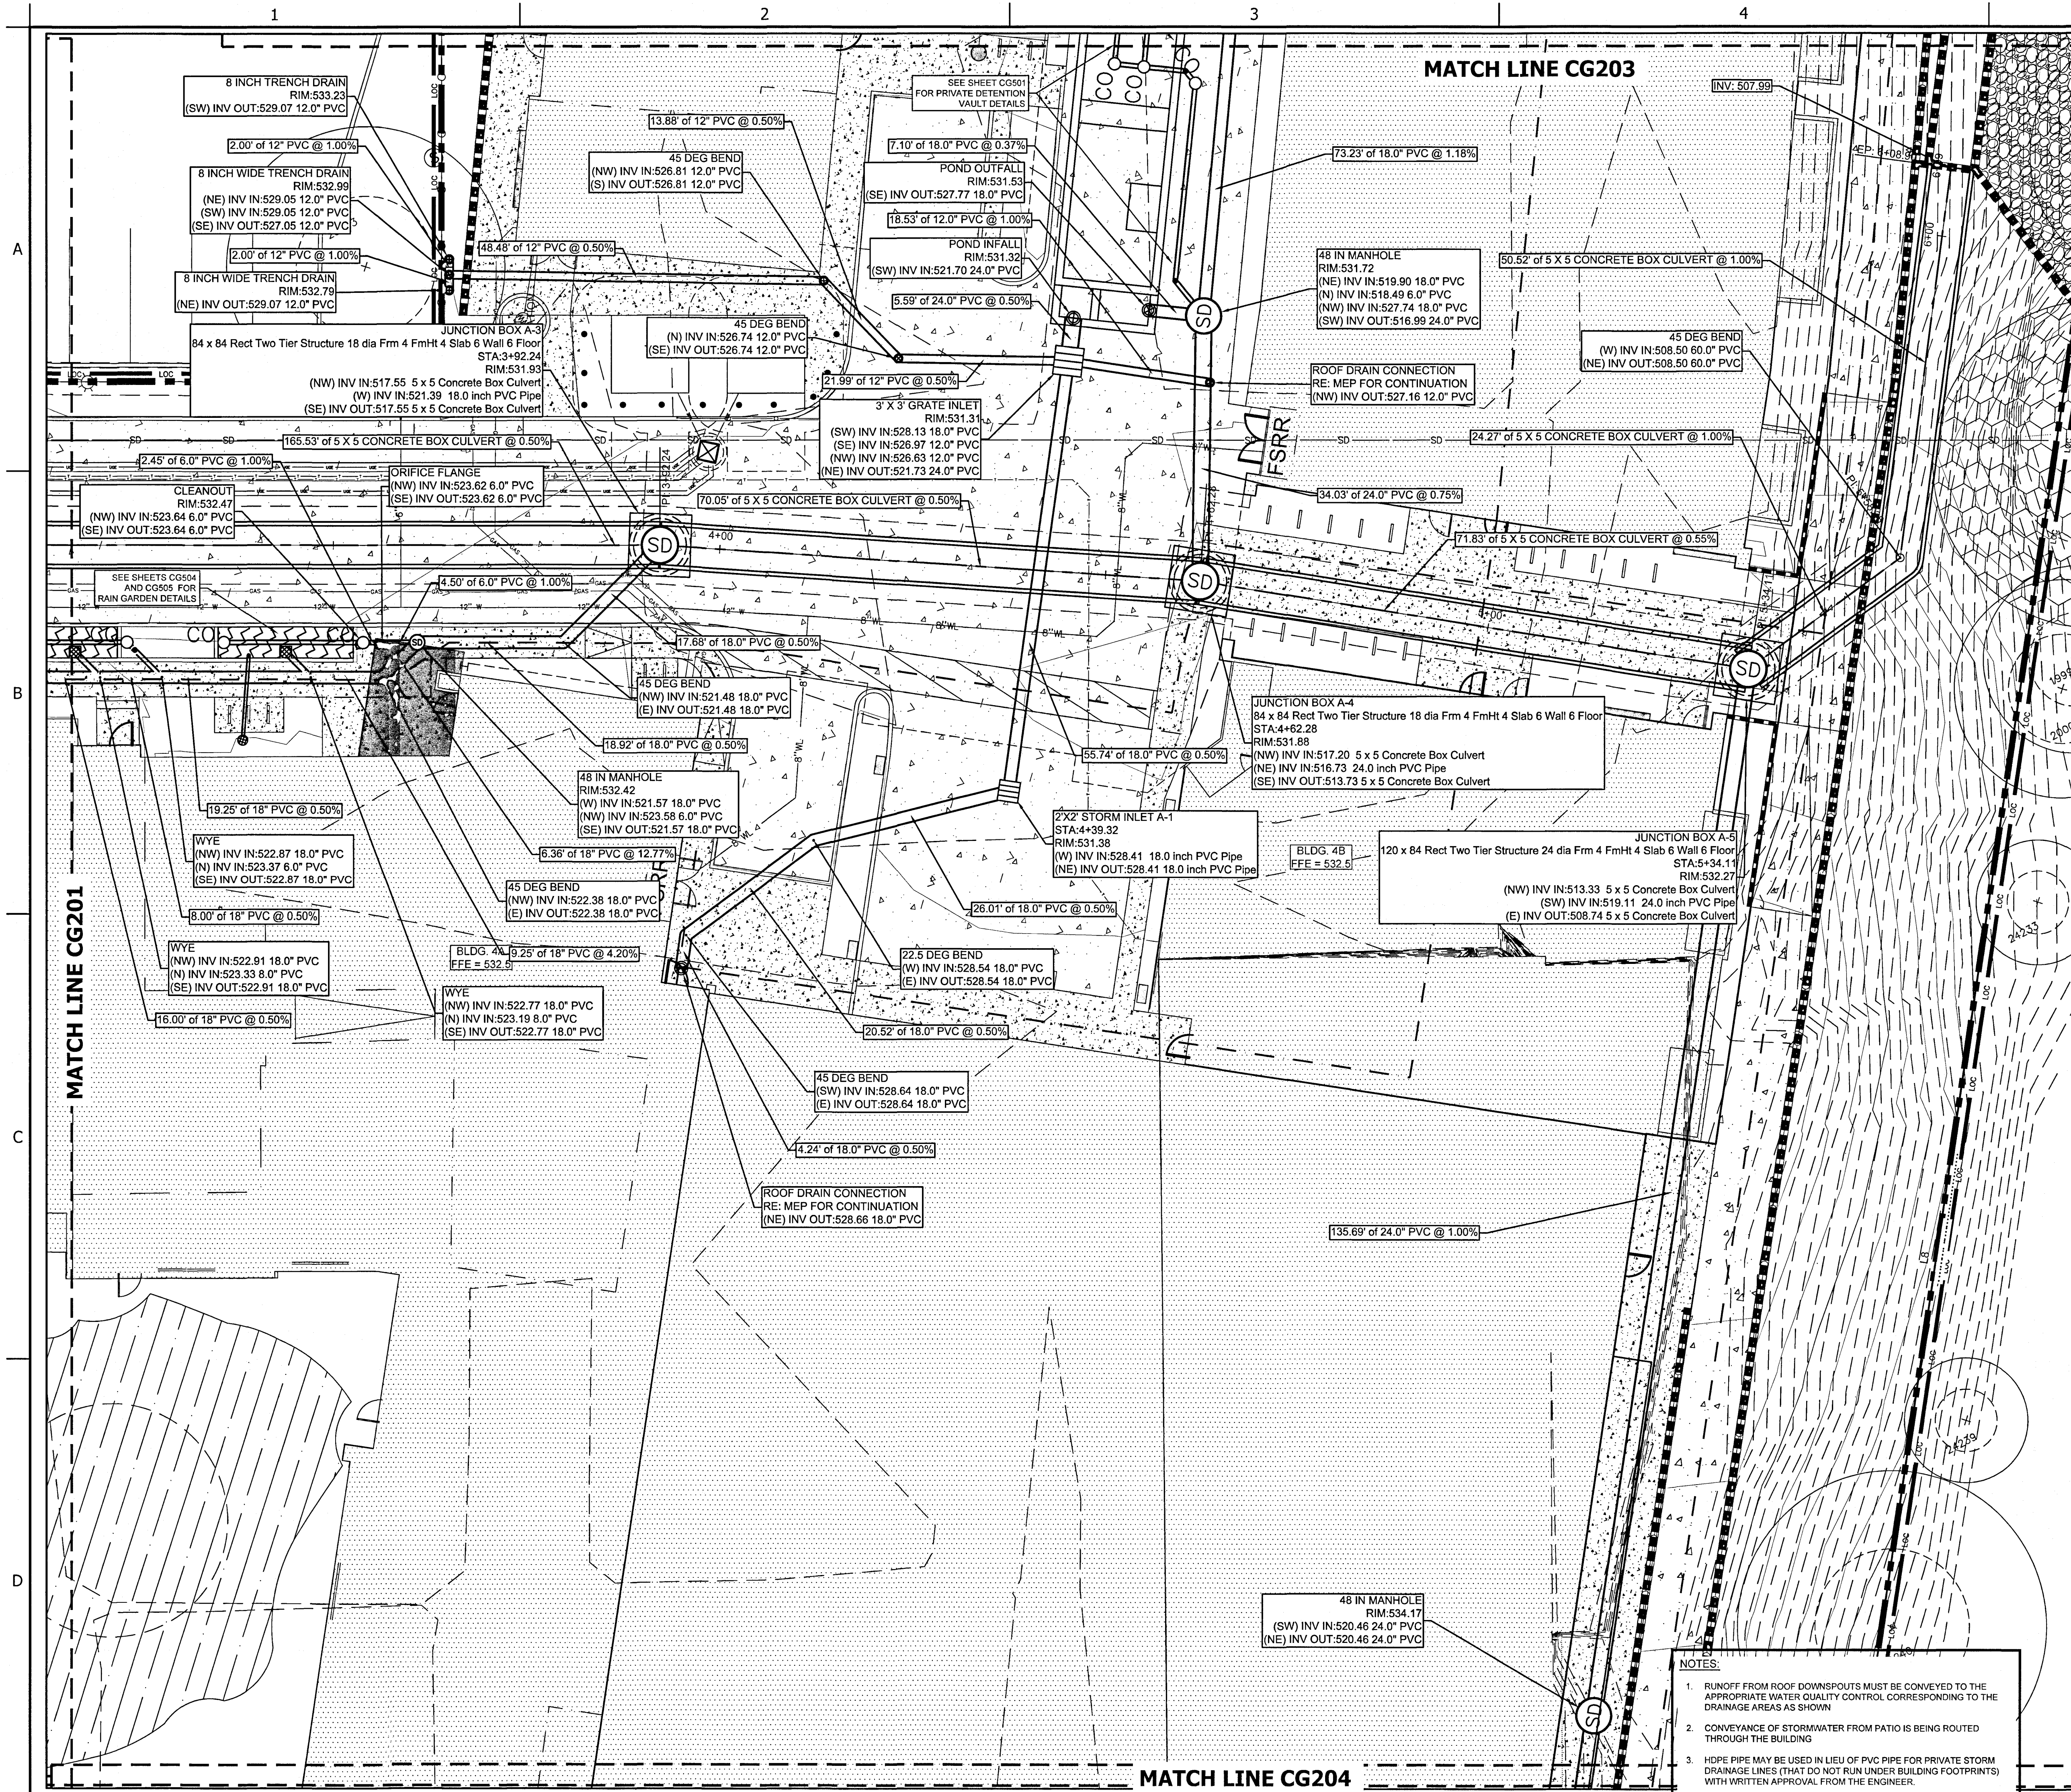


0 5' 10' 20'

LEGEND

- BOUNDARY / RIGHT OF WAY
- EASEMENT / SETBACK
- CURB / EDGE OF PAVEMENT
- OU OVERHEAD UTILITY LINE
- RETAINING / SCREEN WALL
- XXXX EXIST. GRADE ELEVATIONS
- XXXX PROP. GRADE ELEVATIONS
- EXIST. STORM DRAIN LINE
- PROP. STORM DRAIN LINE
- W WATER LINE
- WW WASTEWATER LINE
- DRAINAGE SWALE FLOW LINE
- DIRECTION OF FLOW
- ### TREE W/ TAG (TO REMAIN)

- NOTES:
- REFERENCE LANDSCAPE PLANS FOR SODDING & SEEDING NOTES.
  - ALL ITEMS ARE TO BE FURNISHED & INSTALLED BY CONTRACTOR. REFERENCE CONSTRUCTION DETAILS SHEETS FOR ADDITIONAL INFORMATION.
  - ON ALL GRAVITY LINES, CONTRACTOR MUST START AT DOWNSTREAM END AND PROCEED UPSTREAM TAKING CARE TO EXPOSE ALL EXISTING UTILITIES AND STRUCTURES WHICH MAY CONFLICT WITH THE PROPOSED LINE. ANY OTHER SEQUENCE OF CONSTRUCTION WILL BE AT CONTRACTOR'S RISK.
  - CONTRACTOR SHALL EXPOSE ALL EXISTING UTILITIES CROSSINGS PROPOSED GRAVITY LINES AND INSURE THERE WILL BE NO CONFLICTS PRIOR TO BEGINNING CONSTRUCTION. ADDITIONALLY, CONTRACTOR TO PLAN UTILITY LINE INSTALLATIONS IN A MANNER TO AVOID CONFLICTS WITH PROPOSED GRAVITY LINES.
  - CONTRACTOR SHALL FORM SIDEWALKS AND VERIFY SLOPES PRIOR TO POURING CONCRETE. CONTRACTOR SHALL ENSURE THAT CROSS SLOPES ARE NO GREATER THAN 2% ALONG THE ACCESSIBLE ROUTE AND RUNNING SLOPE IS NO GREATER THAN 5%, UNLESS THE RUNNING SLOPE MATCHES THE EXISTING STREET SLOPE. IF ANY DISCREPANCY ARISES, CONTRACTOR SHALL CONTACT ENGINEER FOR SOLUTION.
  - LIMITS OF CONSTRUCTION ARE SHOWN ON THE EROSION & SEDIMENTATION CONTROL PLAN(S).

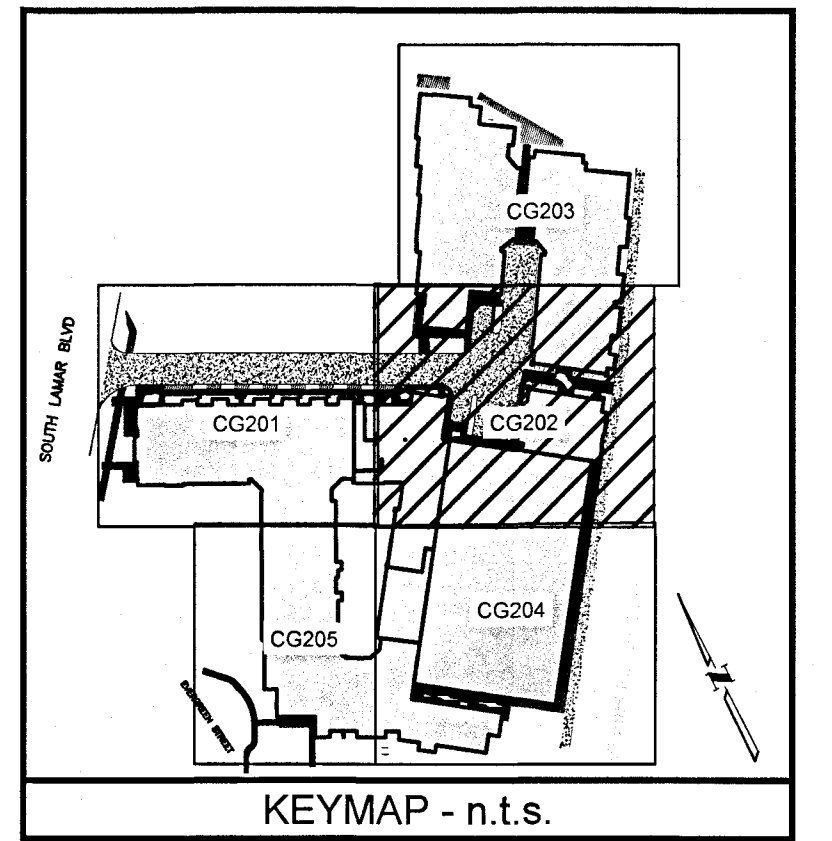

SITE PLAN APPROVAL Sheet 24 of 87

FILE NUMBER SP-2018-0296C APPLICATION DATE JULY 2, 2018

APPROVED BY COMMISSION ON N/A UNDER SECTION 112 OF CHAPTER 25-5 OF THE CITY OF AUSTIN CODE.

EXPIRATION DATE (25-5-81, LDC) 12/4/22 CASE MANAGER ROSEMARY AVILA

Director, Development Services Department

RELEASED FOR GENERAL COMPLIANCE: 12/11/19 ZONING CS-V

Rev. 1 Correction 1

Rev. 2 Correction 2

Rev. 3 Correction 3

Final plat must be recorded by the Project Expiration Date, if applicable. Subsequent Site Plans which do not comply with the Code current at the time of filing, and all required Building Permits and/or a notice of construction (if a building permit is not required), must also be approved prior to the Project Expiration Date.

- NOTES:
- RUNOFF FROM ROOF DOWNSPOUTS MUST BE CONVEYED TO THE APPROPRIATE WATER QUALITY CONTROL CORRESPONDING TO THE DRAINAGE AREAS AS SHOWN
  - CONVEYANCE OF STORMWATER FROM PATIO IS BEING ROUTED THROUGH THE BUILDING
  - HDPE PIPE MAY BE USED IN LIEU OF PVC PIPE FOR PRIVATE STORM DRAINAGE LINES (THAT DO NOT RUN UNDER BUILDING FOOTPRINTS) WITH WRITTEN APPROVAL FROM THE ENGINEER

WWW.BIGREDDOG.COM  
TEXAS REG. NO. F-15985

512.669.5560

**BIGREDDOG**  
a division of IWGCL

ENGINEERING | CONSULTING  
2021 E. 5TH ST. #200  
AUSTIN, TEXAS 78702

STATE OF TEXAS  
VITO M. TRUPIANO  
119592  
PROFESSIONAL ENGINEER

AUSTIN SOUTH LAMAR APARTMENTS  
1515 SOUTH LAMAR  
AUSTIN, TRAVIS COUNTY, TEXAS

DETAIL STORM DRAINAGE PLAN 2 OF 5

SHEET  
**CG202**  
24 OF 87  
SP-2018-0296C