


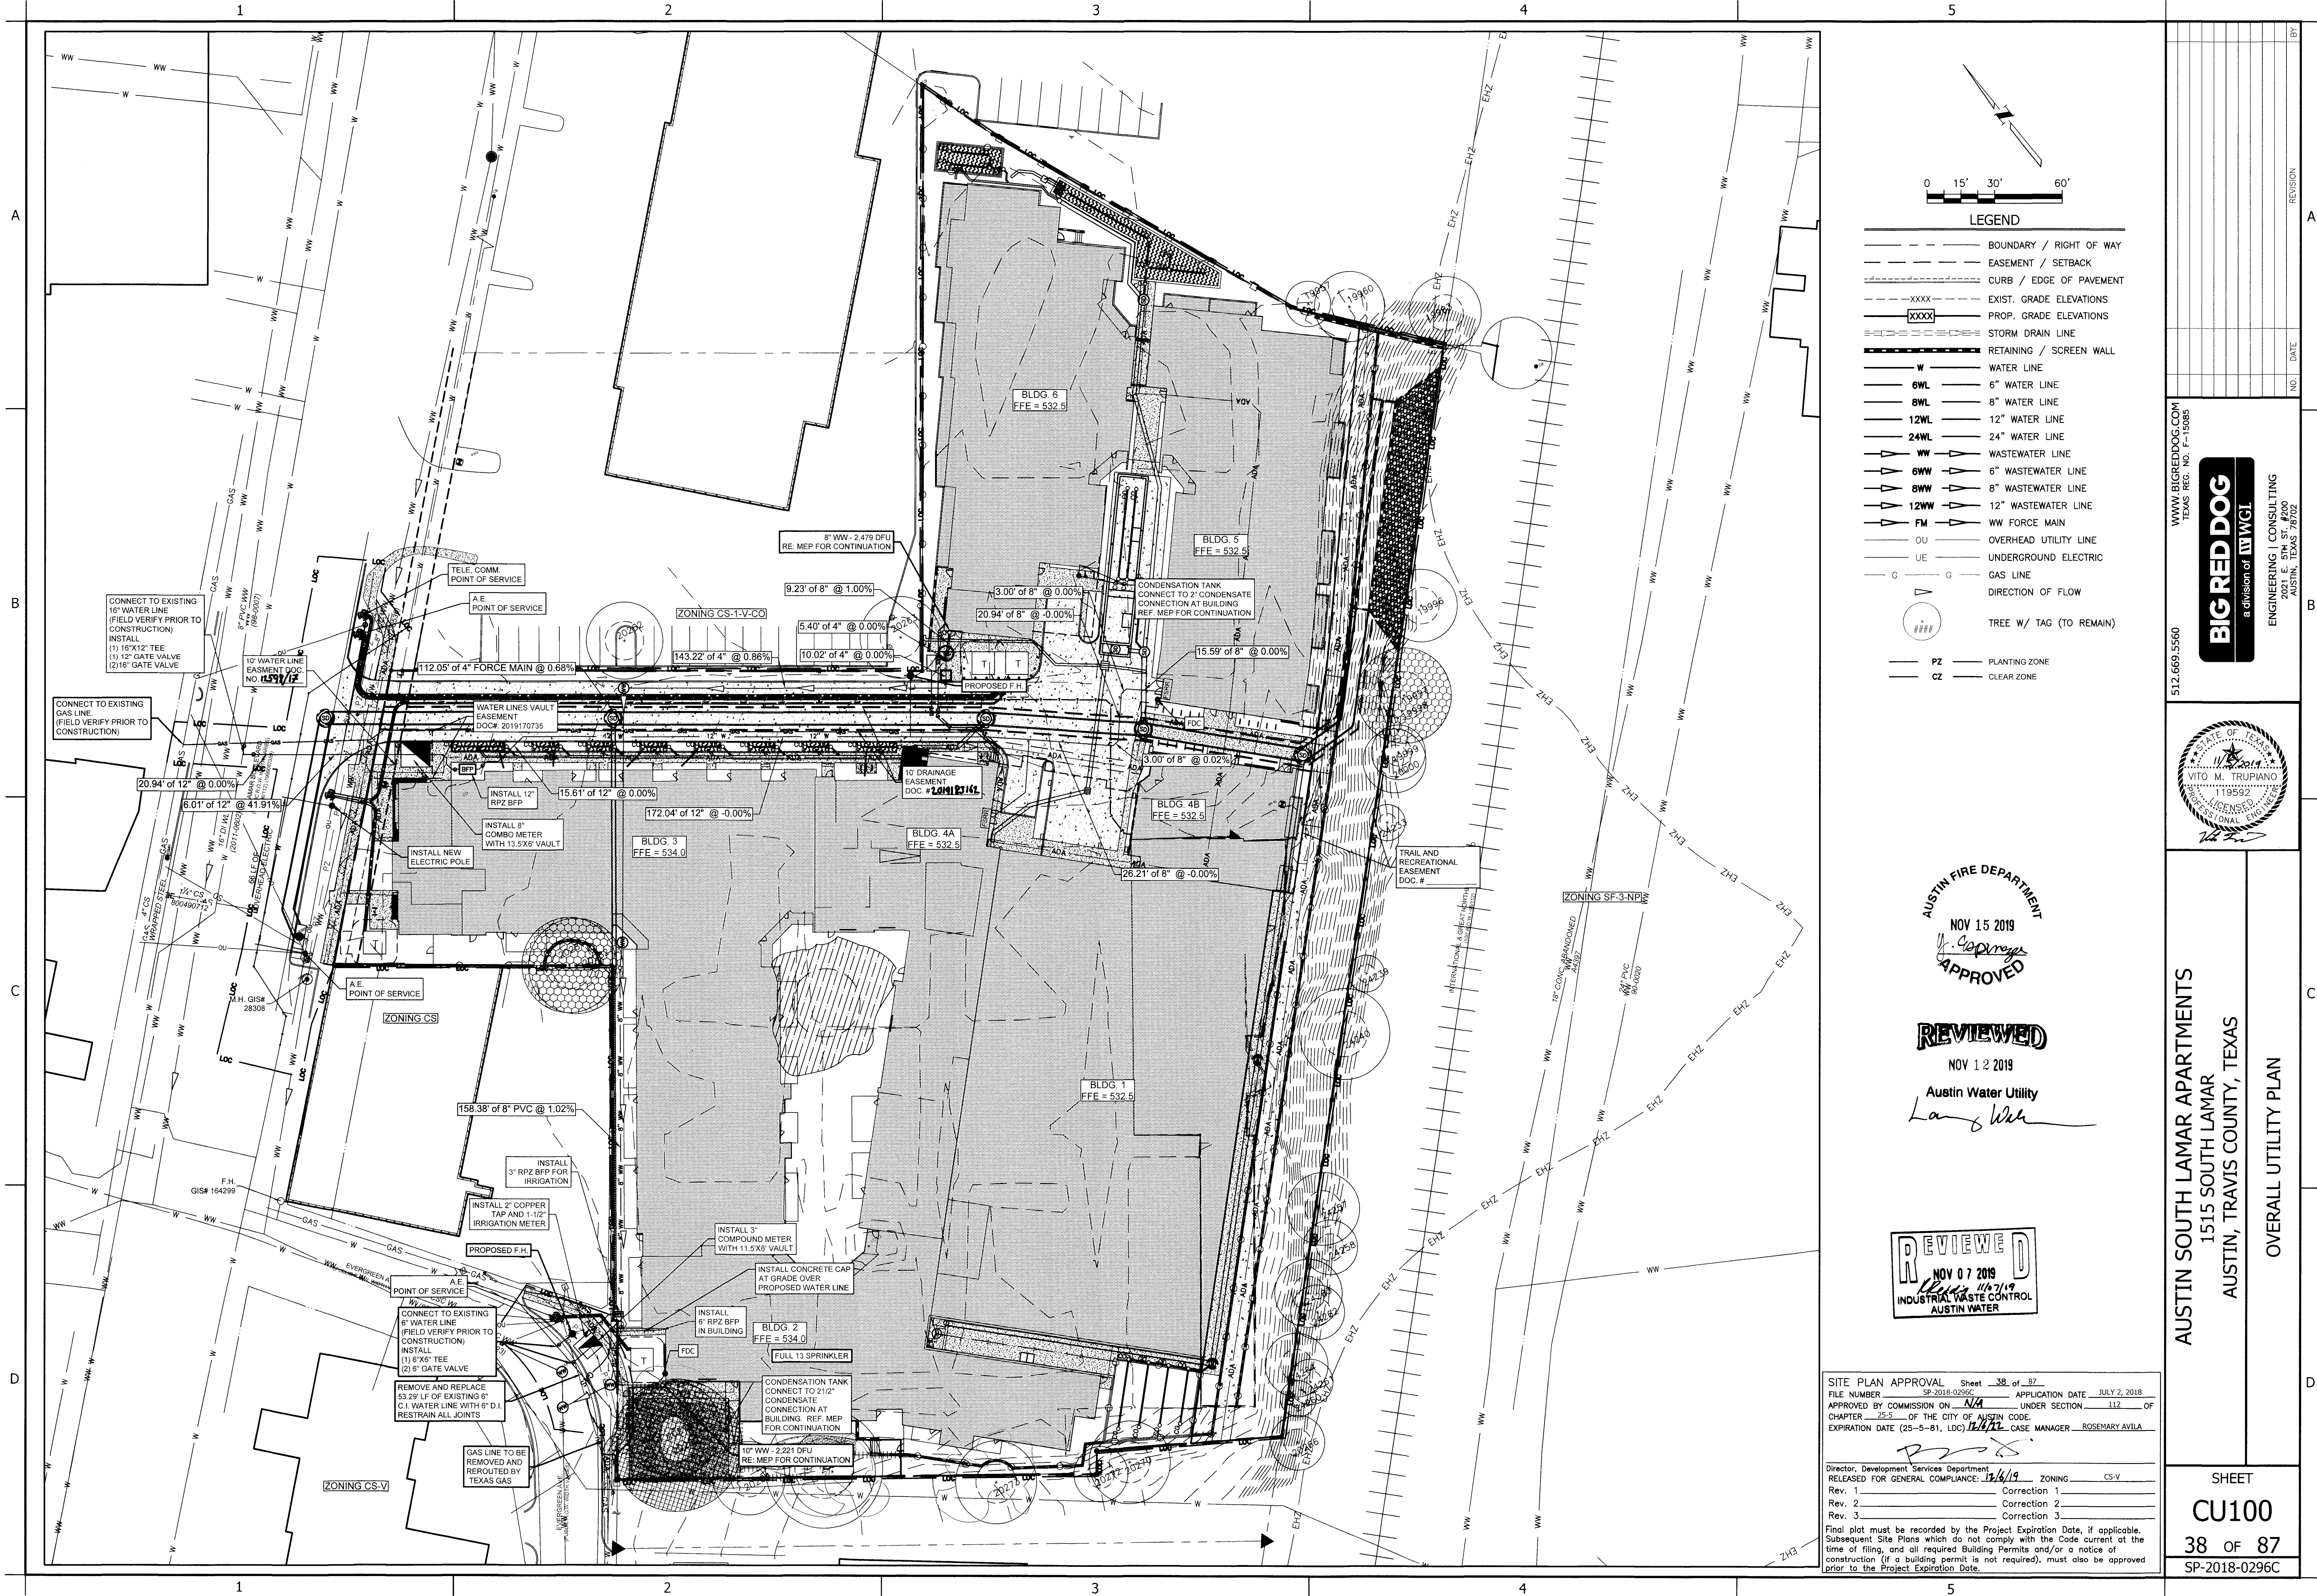

LEGEND

- BOUNDARY / RIGHT OF WAY
- EASEMENT / SETBACK
- CURB / EDGE OF PAVEMENT
- EXIST. GRADE ELEVATIONS
- PROP. GRADE ELEVATIONS
- STORM DRAIN LINE
- RETAINING / SCREEN WALL
- W WATER LINE
- 6WL 6" WATER LINE
- 8WL 8" WATER LINE
- 12WL 12" WATER LINE
- 24WL 24" WATER LINE
- WW WASTEWATER LINE
- 6WW 6" WASTEWATER LINE
- 8WW 8" WASTEWATER LINE
- 12WW 12" WASTEWATER LINE
- FM WW FORCE MAIN
- OU OVERHEAD UTILITY LINE
- UE UNDERGROUND ELECTRIC
- G GAS LINE
- DIRECTION OF FLOW
- TREE W/ TAG (TO REMAIN)
- PZ PLANTING ZONE
- CZ CLEAR ZONE

AUSTIN FIRE DEPARTMENT
NOV 15 2019
APPROVED

REVIEWED
NOV 12 2019
Austin Water Utility
Lamy W

REVIEWED
NOV 07 2019
INDUSTRIAL WASTE CONTROL
AUSTIN WATER

SITE PLAN APPROVAL Sheet 38 of 87
FILE NUMBER SP-2018-0296C APPLICATION DATE JULY 2, 2018
APPROVED BY COMMISSION ON N/A UNDER SECTION 112 OF CHAPTER 255 OF THE CITY OF AUSTIN CODE
EXPIRATION DATE (25-5-81, LDC) 12/12/21 CASE MANAGER ROSEMARY AVILA
Director, Development Services Department 11/16/19 ZONING CS-V
Rev. 1 Correction 1
Rev. 2 Correction 2
Rev. 3 Correction 3
Final plat must be recorded by the Project Expiration Date, if applicable. Subsequent Site Plans which do not comply with the Code current at the time of filing, and all required Building Permits and/or a notice of construction (if a building permit is not required), must also be approved prior to the Project Expiration Date.

WWW.BIGREDDOG.COM
TEXAS REG. NO. F-15085
512.669.5560

BIG RED DOG
a division of IWGL
ENGINEERING | CONSULTING
119582
PROFESSIONAL ENGINEER
AUSTIN, TEXAS 78702

STATE OF TEXAS
VITO M. TRUPIANO
119582
PROFESSIONAL ENGINEER

AUSTIN SOUTH LAMAR APARTMENTS
1515 SOUTH LAMAR
AUSTIN, TRAVIS COUNTY, TEXAS

OVERALL UTILITY PLAN

SHEET
CU100
38 OF 87
SP-2018-0296C