

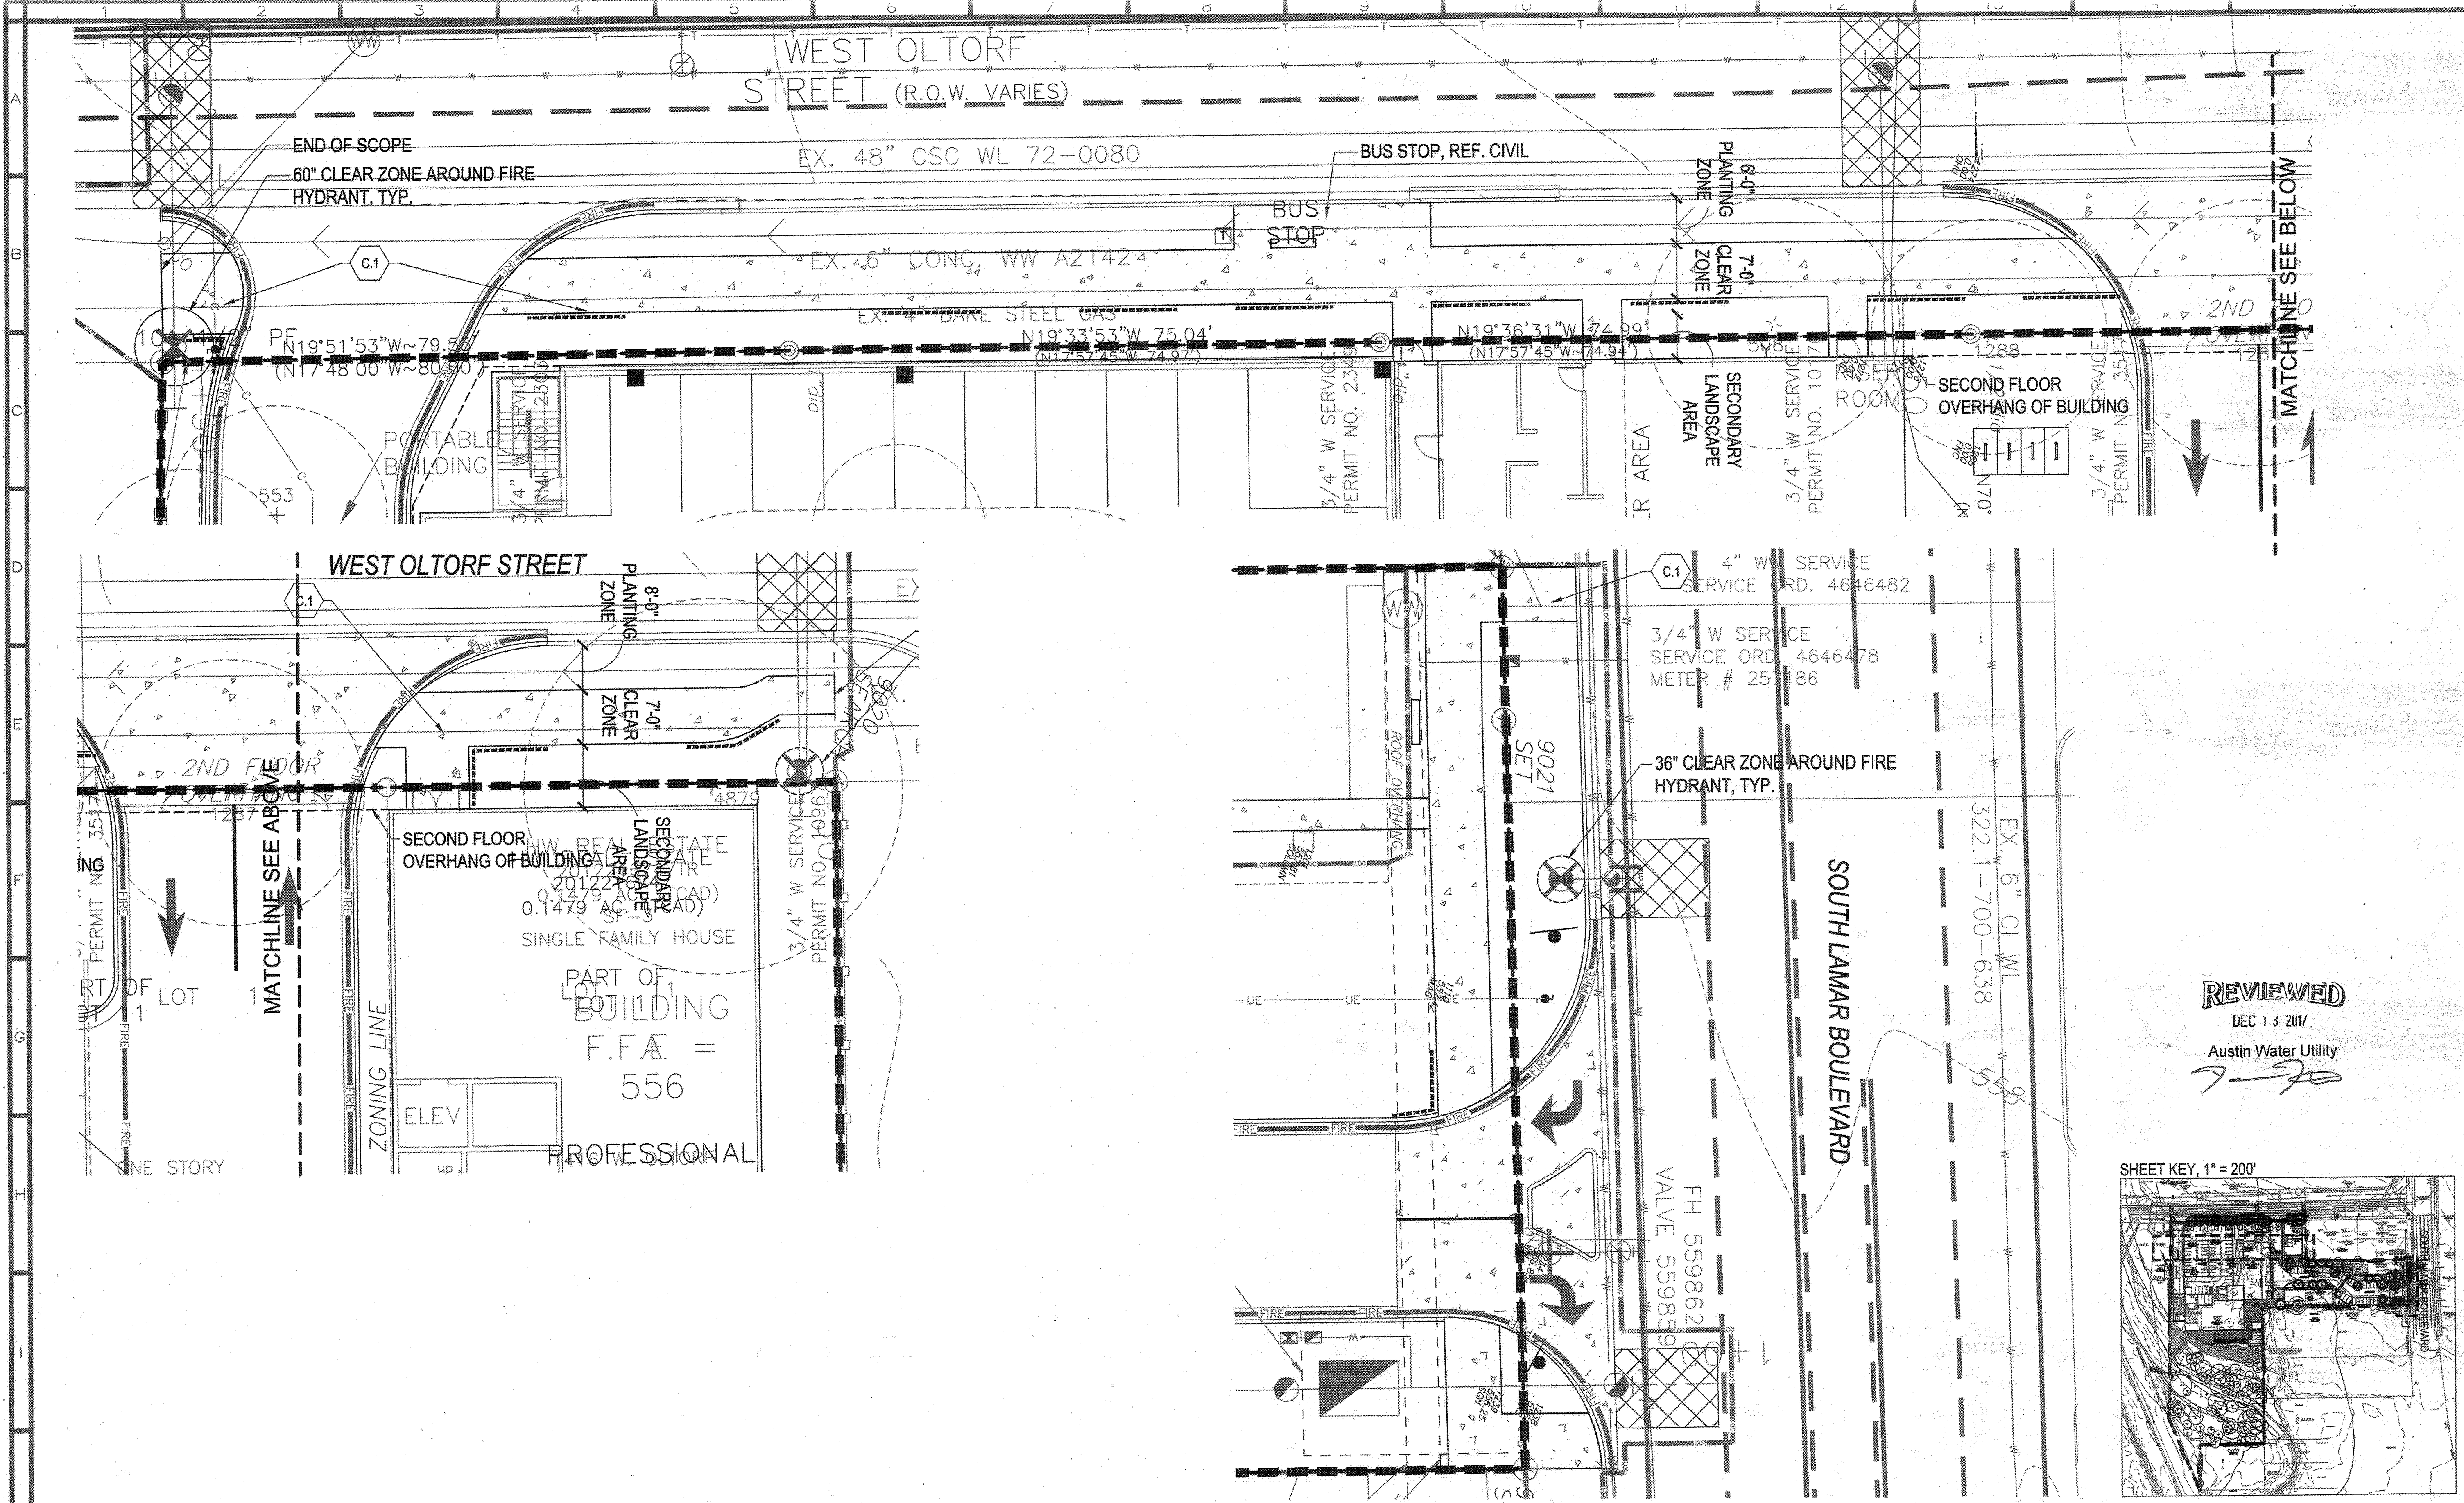


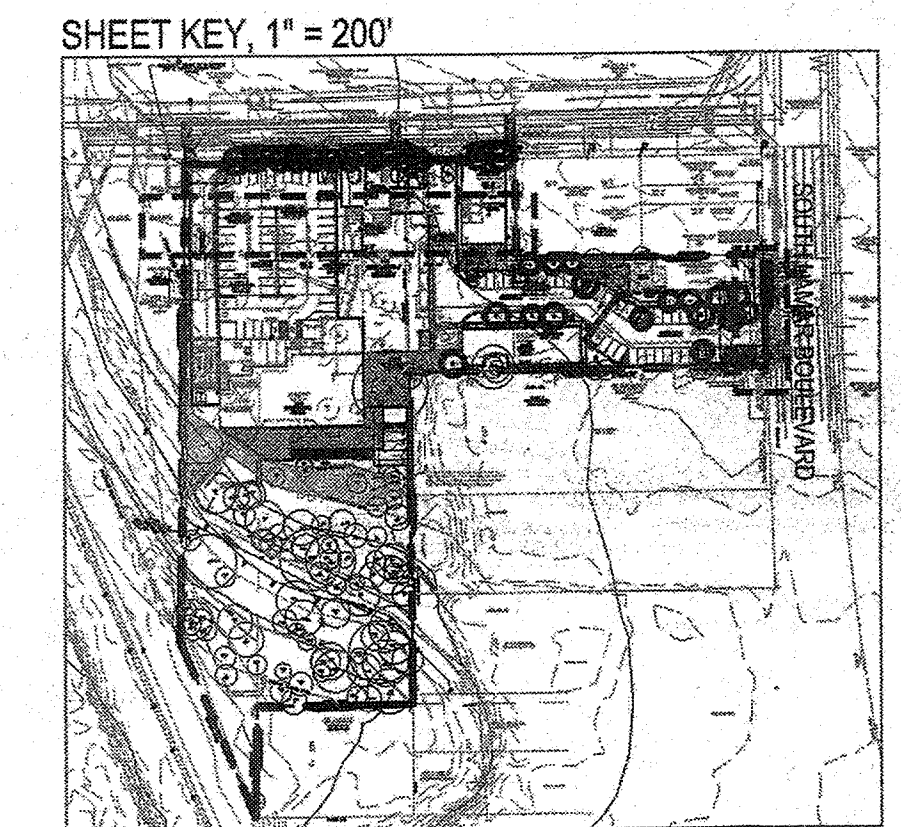

MATERIALS LEGEND

CONCRETE					
KEY	QTY	DESCRIPTION	COLOR	FINISH	CONTACT
C.1	NA	STANDARD CONCRETE PAVING	GREY	MEDIUM BROOM	
					REMARKS
					REF. CIVIL DRAWINGS TO MEET CITY OF AUSTIN STANDARDS

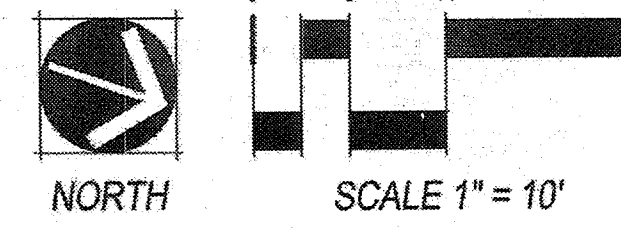

FOR CITY USE ONLY:

SITE PLAN APPROVAL SHEET 21 OF 31

FILE NUMBER **SP-2016-0481C** APPLICATION DATE **OCTOBER 14, 2016**

APPROVED BY COMMISSION ON UNDER SECTION **112** OF

CHAPTER **25-5** OF THE CITY OF AUSTIN CODE. **MICHAEL**

EXPIRATION DATE (25-5-81.LDC) **1/22/17** CASE MANAGER **SIMMONS-SMITH**

PROJECT EXPIRATION DATE (ORD.#970925-A) **DWPZ** DDZ X

Director, Development Services Department **2/22/18** ZONING **CS-03-MU-CO**

RELEASED FOR GENERAL COMPLIANCE: **2/22/18** ZONING **CS-03-MU-CO**

Rev. Correction 1

Rev. Correction 2

Rev. Correction 3

Final plan must be recorded by the Project Expiration Date, if applicable. Subsequent Site Plans which do not comply with the Code current at the time of filing, and all required Building Permits and/or a notice of construction (if a building permit is not required), must also be approved prior to the Project Expiration Date.

CLIENT INFORMATION

SOUTH LAMAR PROPERTIES
900 BLUEBONNET LANE
AUSTIN, TX 78704

CONTACT: SCOTT TRAINER
PHONE: (512) 965-1369

BOULDIN CREEK COMMONS
2043 S LAMAR BLVD
CITY OF AUSTIN, TRAVIS COUNTY, TEXAS

HARDSCAPE PLAN

DECEMBER 11, 2017

CHECKED BY:

JOB NUMBER: 305-001
ISSUE DATE: **21** OF **31**
SHEET: **21** OF **31**

SP-2016-0481C