
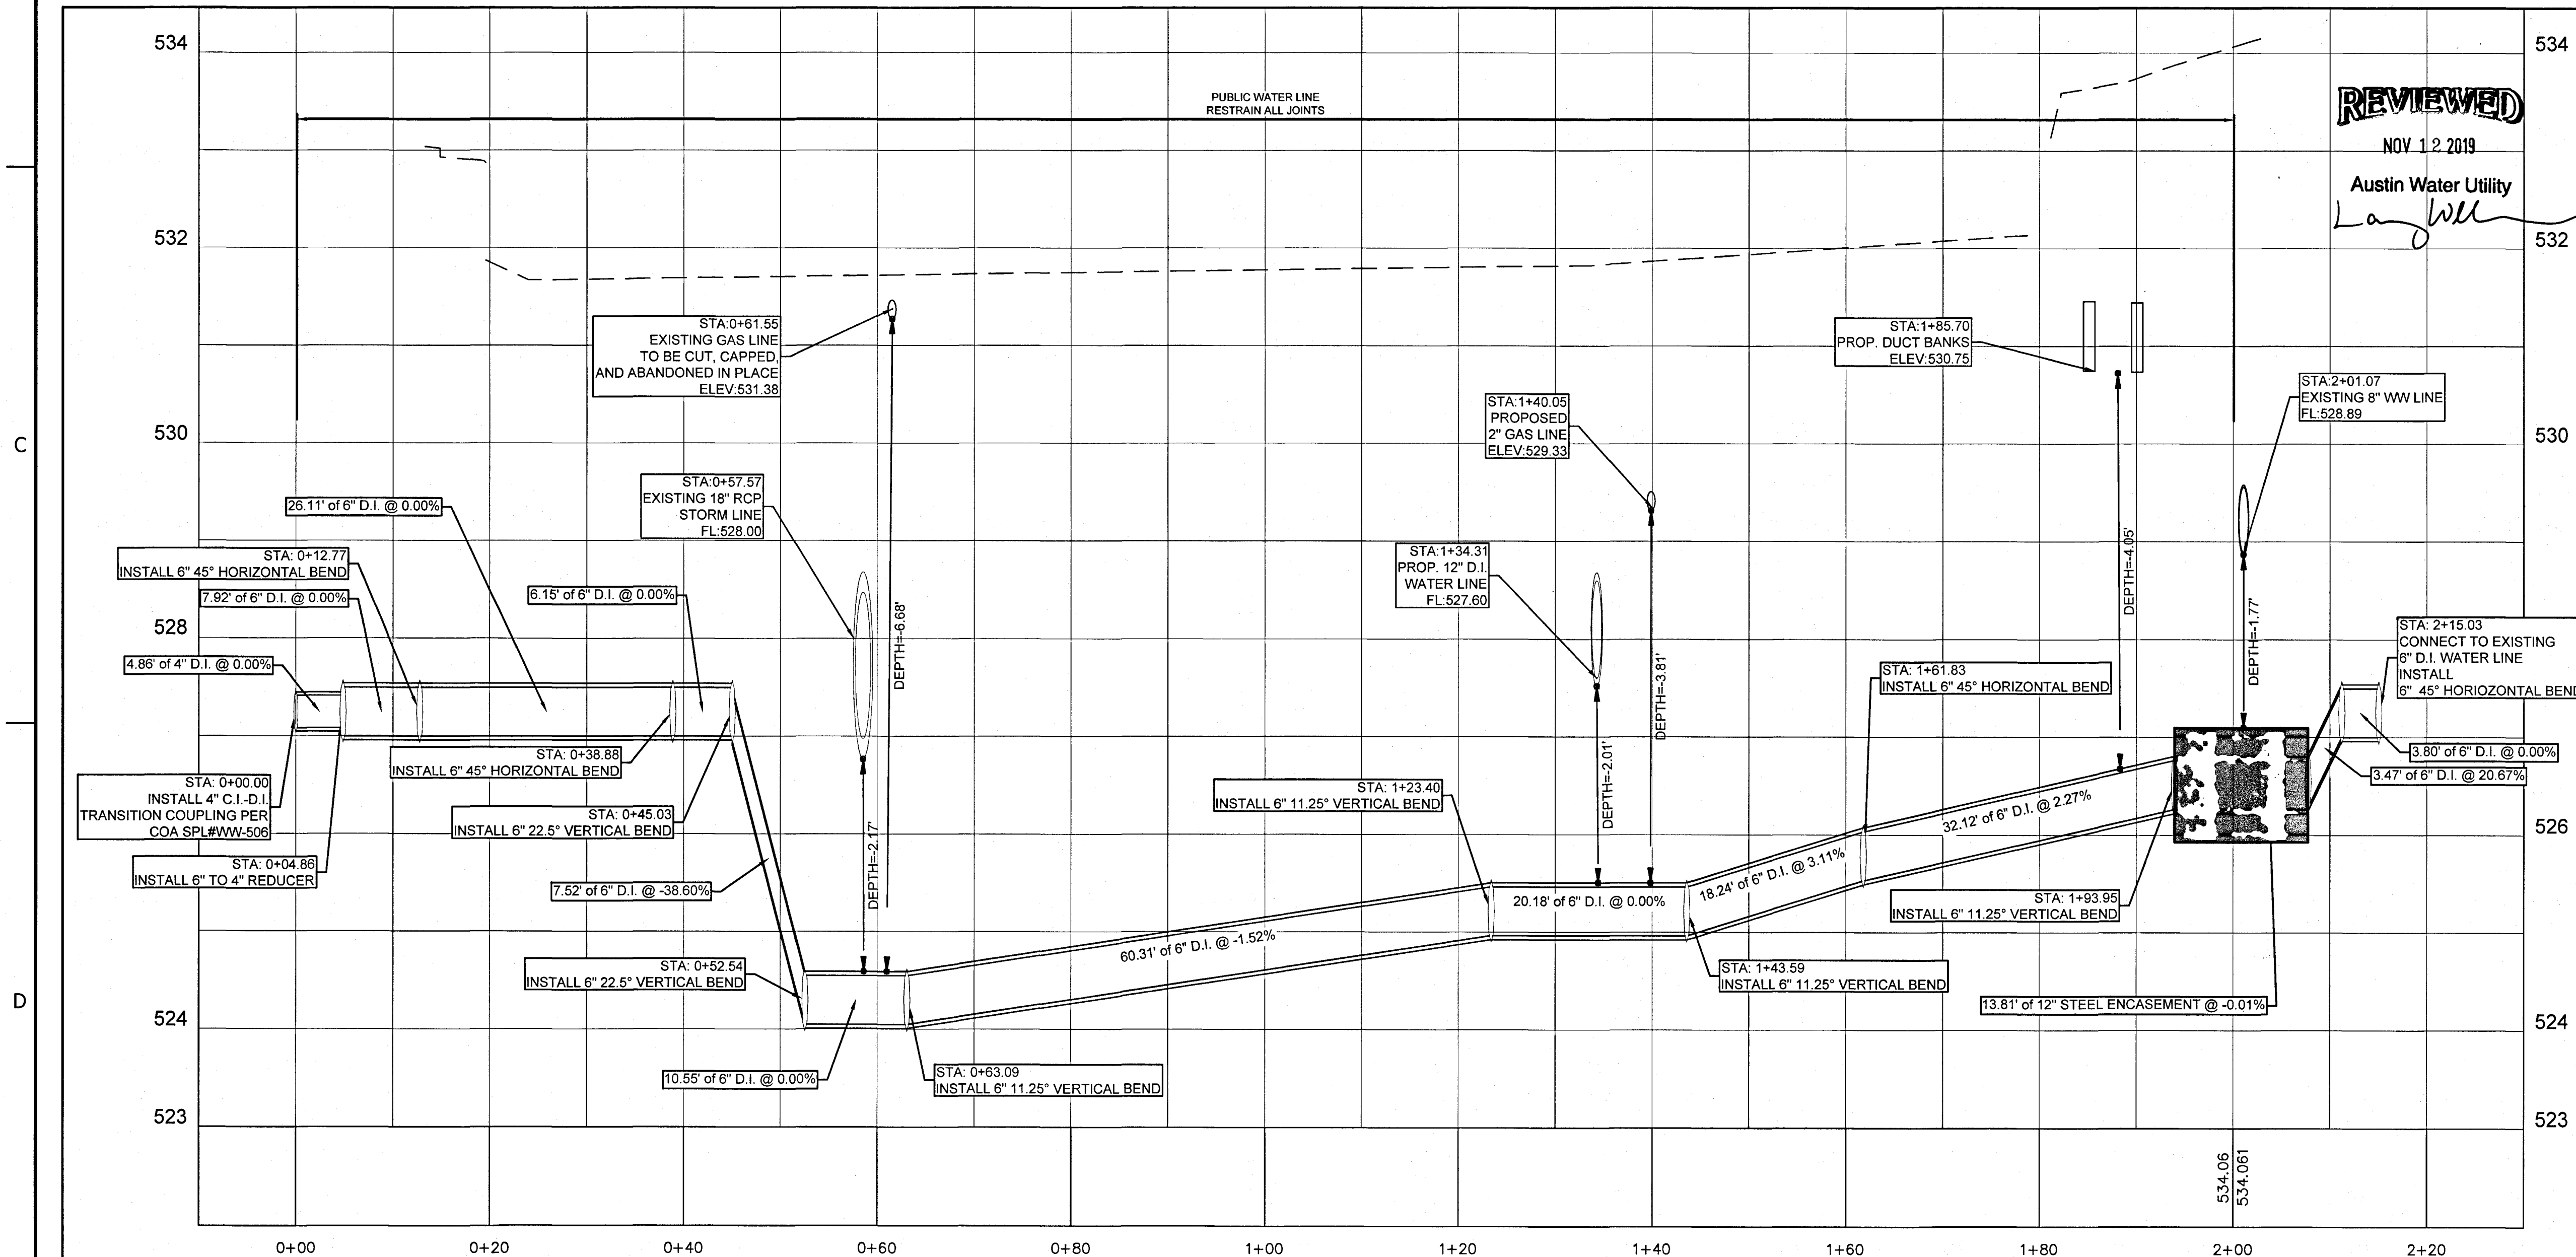
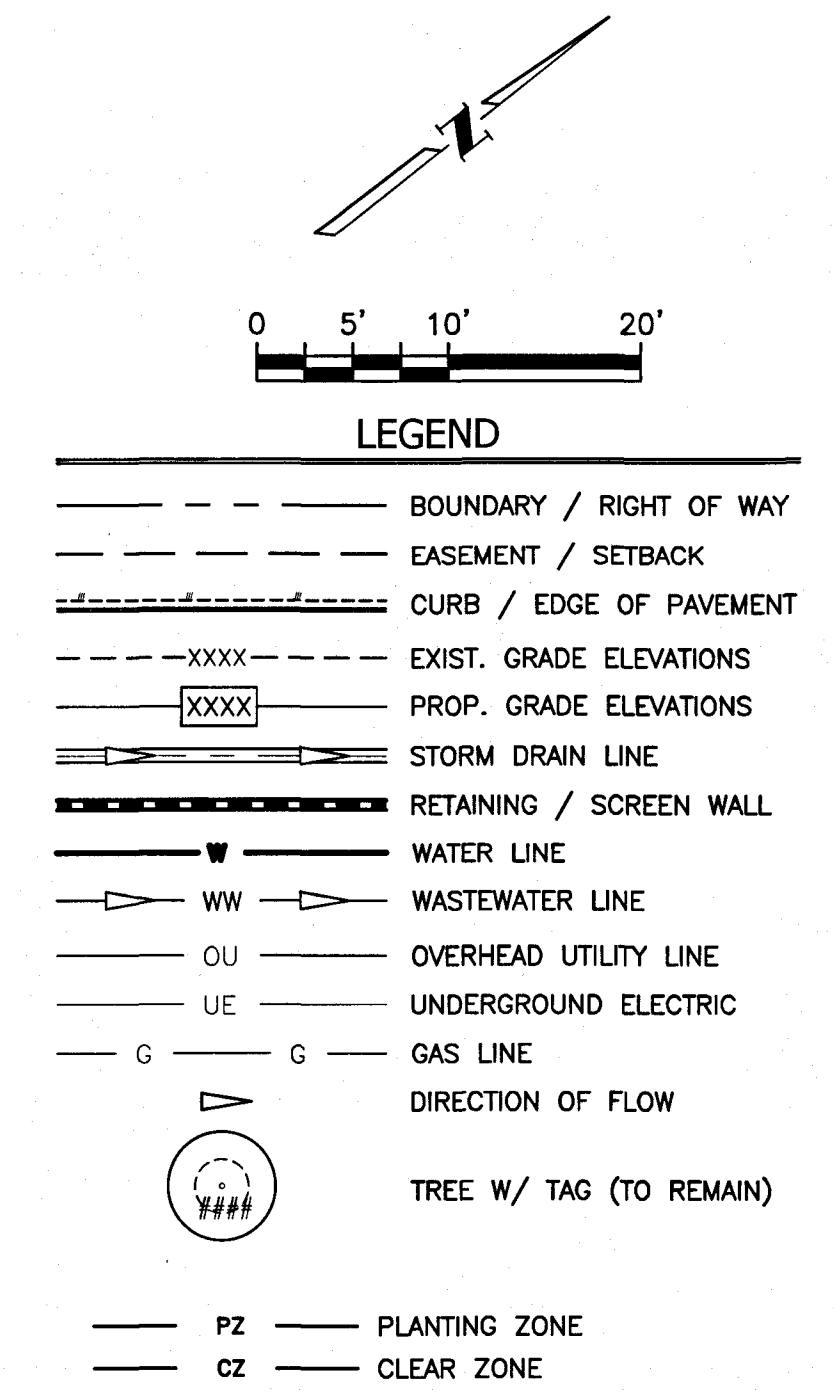


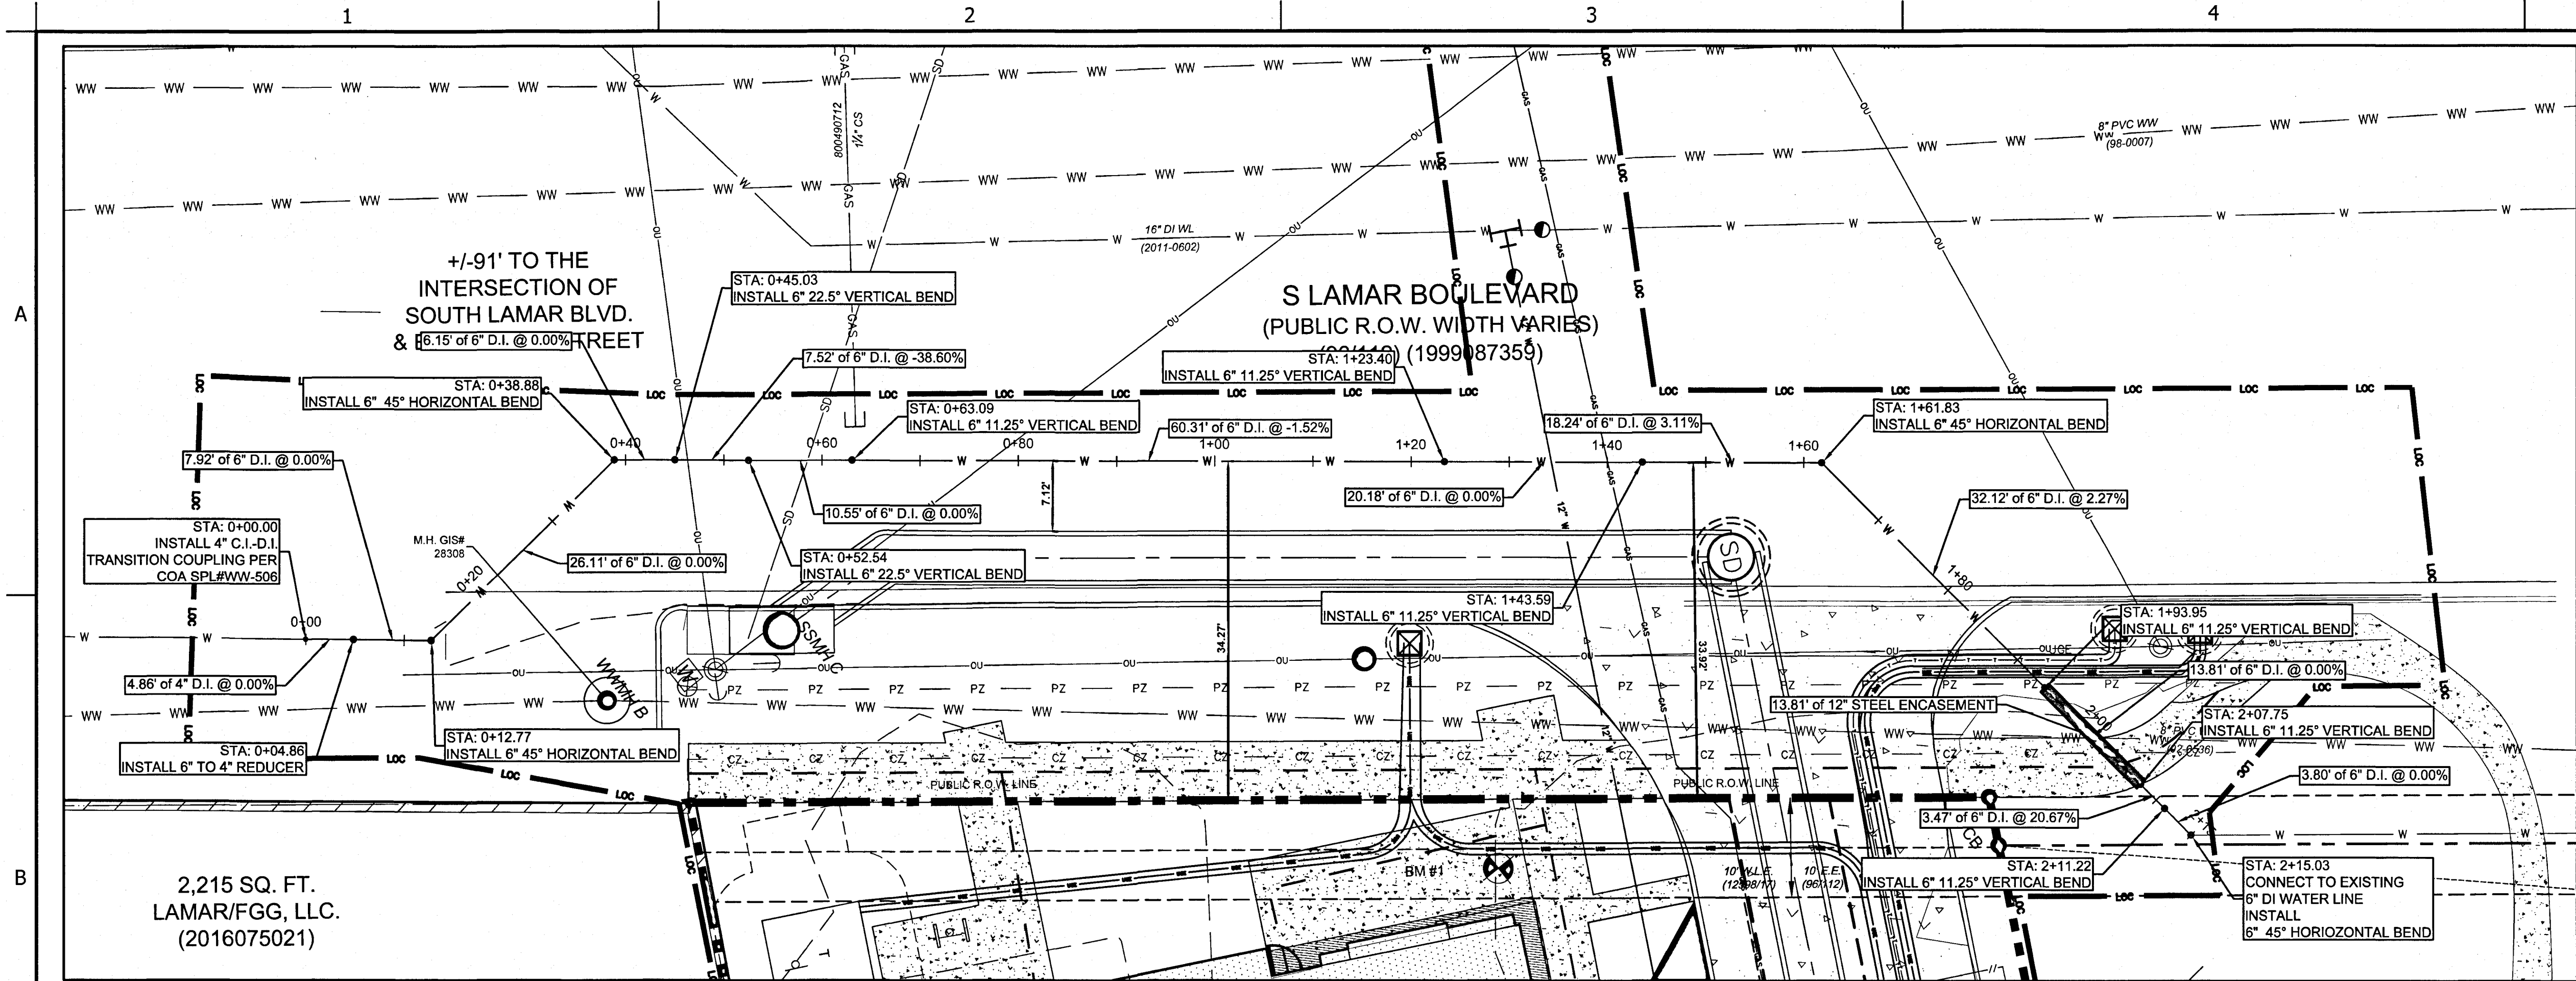

**REVIEWED**  
NOV 12 2019  
Austin Water Utility  
*Logan*

**REVIEWED**  
NOV 07 2019  
INDUSTRIAL WASTE CONTROL  
AUSTIN WATER

- NOTES:**
- CONTRACTOR SHALL FURNISH AND INSTALL ALL MATERIALS AND APPURTENANCES AS CALLED OUT ON PLANS.
  - ALL PUBLIC POTABLE WATER PIPE (WITHIN R.O.W. AND UTILITY EASEMENTS) TO BE DUCTILE IRON CLASS 350 FOR PIPE 12-INCH IN DIAMETER AND SMALLER, AND CLASS 250 MIN. FOR PIPES GREATER THAN 12-INCH DIAMETER. FIRE HYDRANT LEADS TO BE DUCTILE IRON CLASS 350 PER DETAIL. SERVICE LEADS TO BE TYPE K COPPER PER DETAIL.
  - ALL VERTICAL AND HORIZONTAL WATER LINE BENDS SHALL BE RESTRAINED TO THE MAIN USING MECHANICAL JOINT RESTRAINT DEVICES SUCH AS MEGA-LUG OR APPROVED EQUAL (SPL-WW-27A).
  - FILL, COMPACT & TEST GROUND AT PROPOSED FINISHED GRADE ELEVATION TO 95% DENSITY PRIOR TO UTILITY CONSTRUCTION.
  - REPAIR ASPHALT AS REQUIRED FOR INSTALLATION OF WATER & WASTEWATER LINES PER C.O.A. DETAIL 11005-2. REFERENCE CONSTRUCTION DETAILS.
  - NO COMBUSTIBLE CONSTRUCTION SHALL BEGIN ON THIS PROJECT SITE UNTIL ADEQUATE FIRE FLOW IS AVAILABLE.
  - EXISTING SERVICE LINE LOCATIONS ARE APPROXIMATE AND NEED TO BE FIELD VERIFIED.
  - LIMITS OF CONSTRUCTION ARE SHOWN ON EROSION & SEDIMENTATION CONTROL PLANS.
  - ON ALL GRAVITY LINES, CONTRACTOR MUST START AT DOWNSTREAM END AND PROCEED UPSTREAM TAKING CARE TO EXPOSE ALL EXISTING UTILITIES AND STRUCTURES WHICH MAY CONFLICT WITH THE PROPOSED LINE. ANY OTHER SEQUENCE OF CONSTRUCTION WILL BE AT THE CONTRACTOR'S RISK.
  - ALL GRAVITY WASTEWATER PIPE TO BE PVC SDR-26 (GREEN).
  - LOTS WITH 65 PSI OR GREATER REQUIRE A PRV, SET AT 65 PSI, TO BE INSTALLED ON THE OWNERS SIDE OF THE WATER METER.
  - UNDERGROUND MAINS FEEDING PRIVATE FIRE HYDRANTS MUST BE INSTALLED AND TESTED IN ACCORDANCE WITH NFPA 24, AND THE FIRE CODE, BY A LICENSED CONTRACTOR WITH A PLUMBING PERMIT. THE ENTIRE MAIN MUST BE HYDROSTATICALLY TESTED AT ONE TIME, UNLESS ISOLATION VALVES ARE PROVIDED BETWEEN TESTED SECTIONS.
  - REFERENCE GENERAL NOTES SHEET(S) FOR ADDITIONAL UTILITY NOTES.

**SITE PLAN APPROVAL** Sheet 44 of 87  
 FILE NUMBER SP-2018-0296C APPLICATION DATE JULY 2, 2018  
 APPROVED BY COMMISSION ON N/A UNDER SECTION 112 OF CHAPTER 25-5 OF THE CITY OF AUSTIN CODE.  
 EXPIRATION DATE (25-5-81, LDC) 11/11/22 CASE MANAGER ROSEMARY AVILA

Director, Development Services Department  
 RELEASED FOR GENERAL COMPLIANCE: 12/4/19 ZONING CS-V  
 Rev. 1 Correction 1  
 Rev. 2 Correction 2  
 Rev. 3 Correction 3

Final plot must be recorded by the Project Expiration Date, if applicable. Subsequent Site Plans which do not comply with the Code current at the time of filing, and all required Building Permits and/or a notice of construction (if a building permit is not required), must also be approved prior to the Project Expiration Date.

WWW.BIGREDDOG.COM  
 TEXAS REG. NO. F-15095  
**BIGREDDOG**  
 a division of **UWGI**  
 ENGINEERING | CONSULTING  
 2400 SOUTH LAMAR  
 AUSTIN, TEXAS 78702

STATE OF TEXAS  
 VITO M. TRUPIANO  
 119592  
 LICENSED PROFESSIONAL ENGINEER

**AUSTIN SOUTH LAMAR APARTMENTS**  
 1515 SOUTH LAMAR  
 AUSTIN, TRAVIS COUNTY, TEXAS

**PUBLIC 6 INCH DI WATER PLAN & PROFILE**

SHEET  
**CU302**  
 44 OF 87  
 SP-2018-0296C