




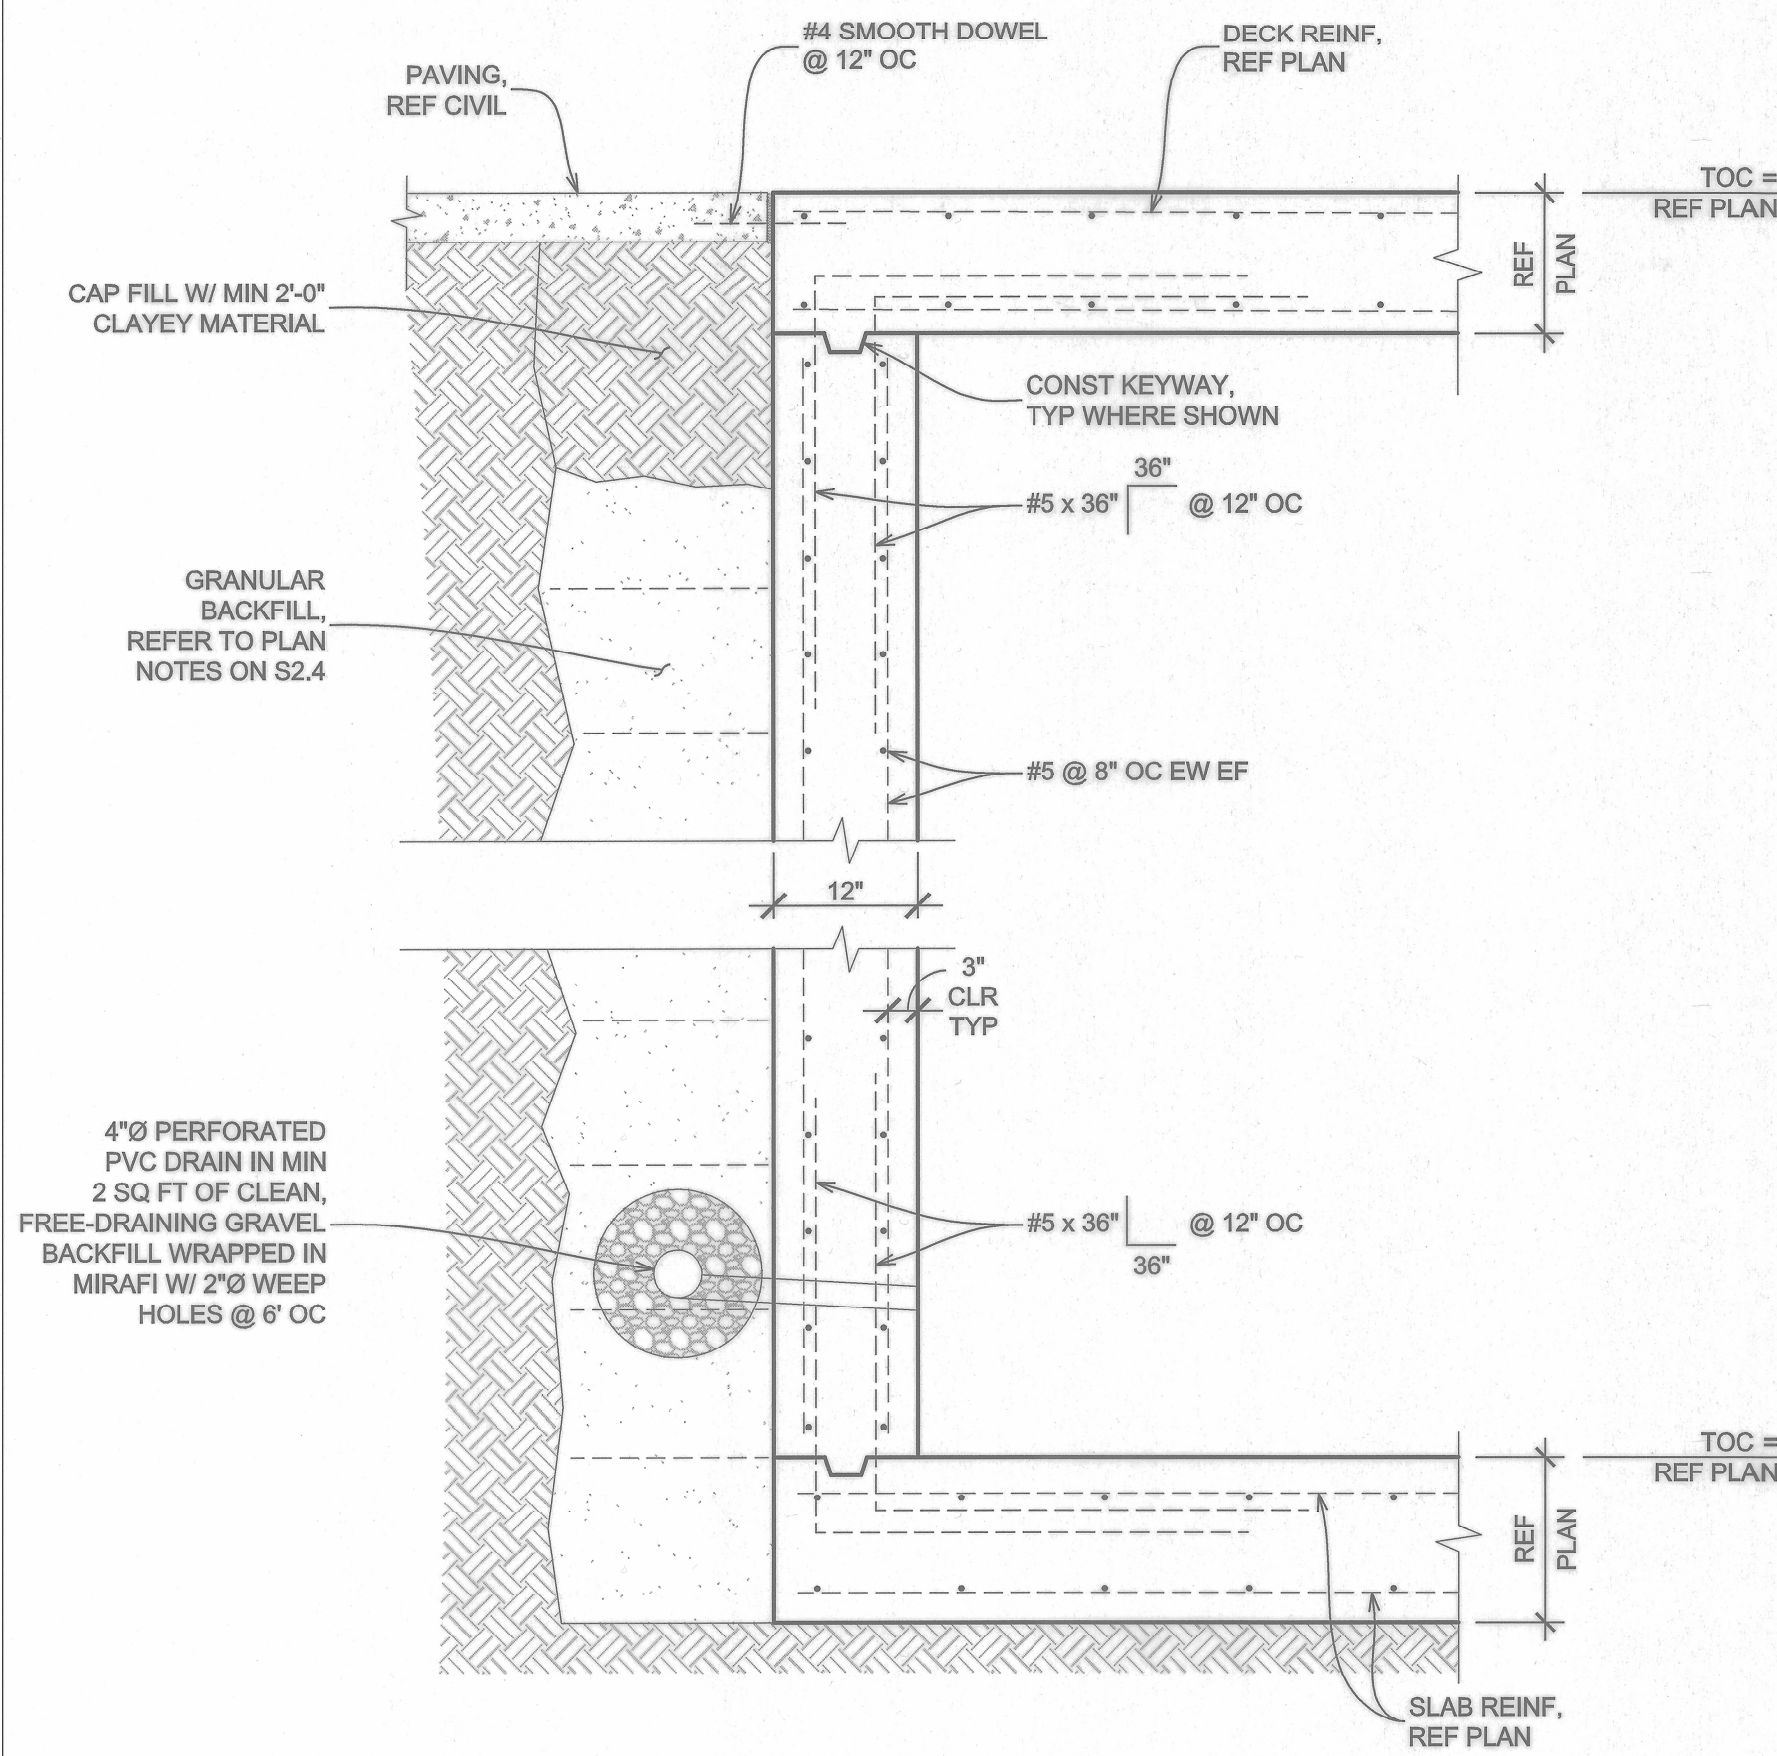


1 EXTERIOR POND WALL
NTS

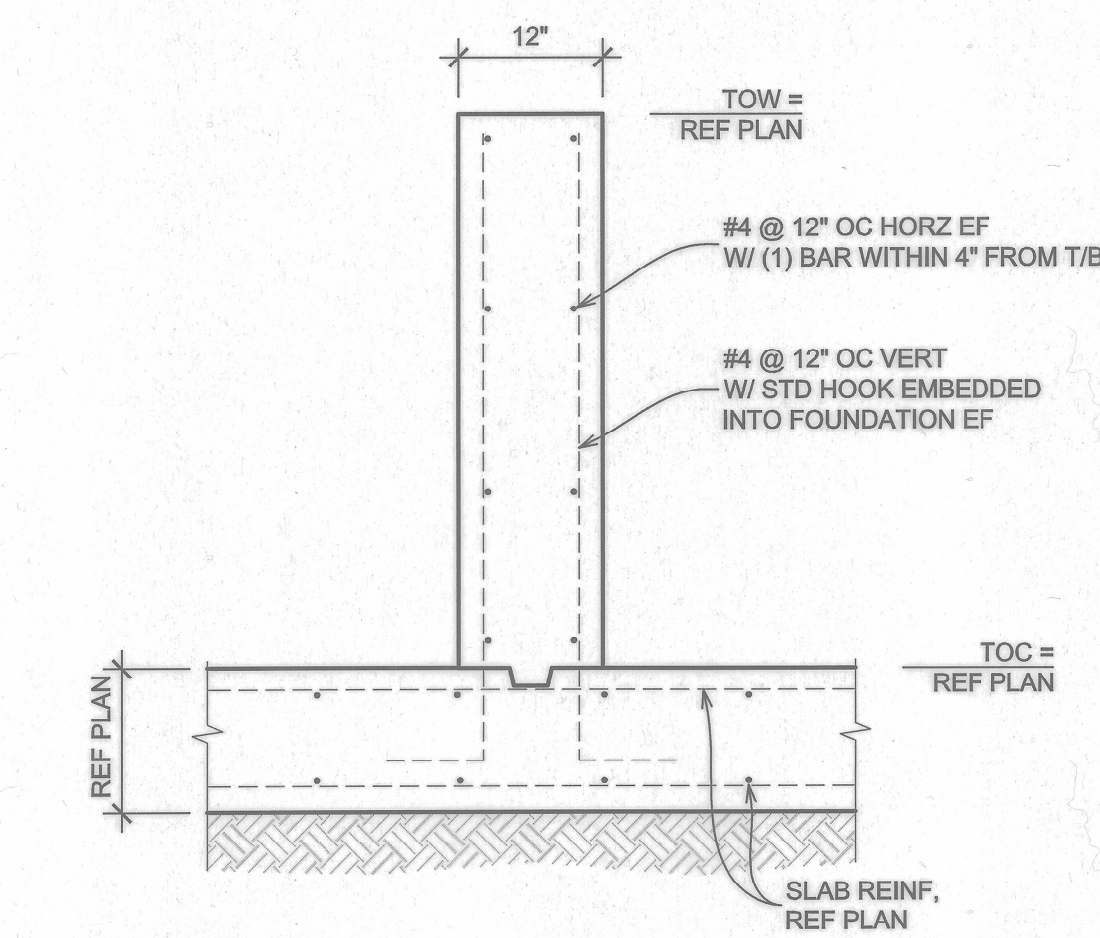


2 INTERIOR POND WALL
NTS

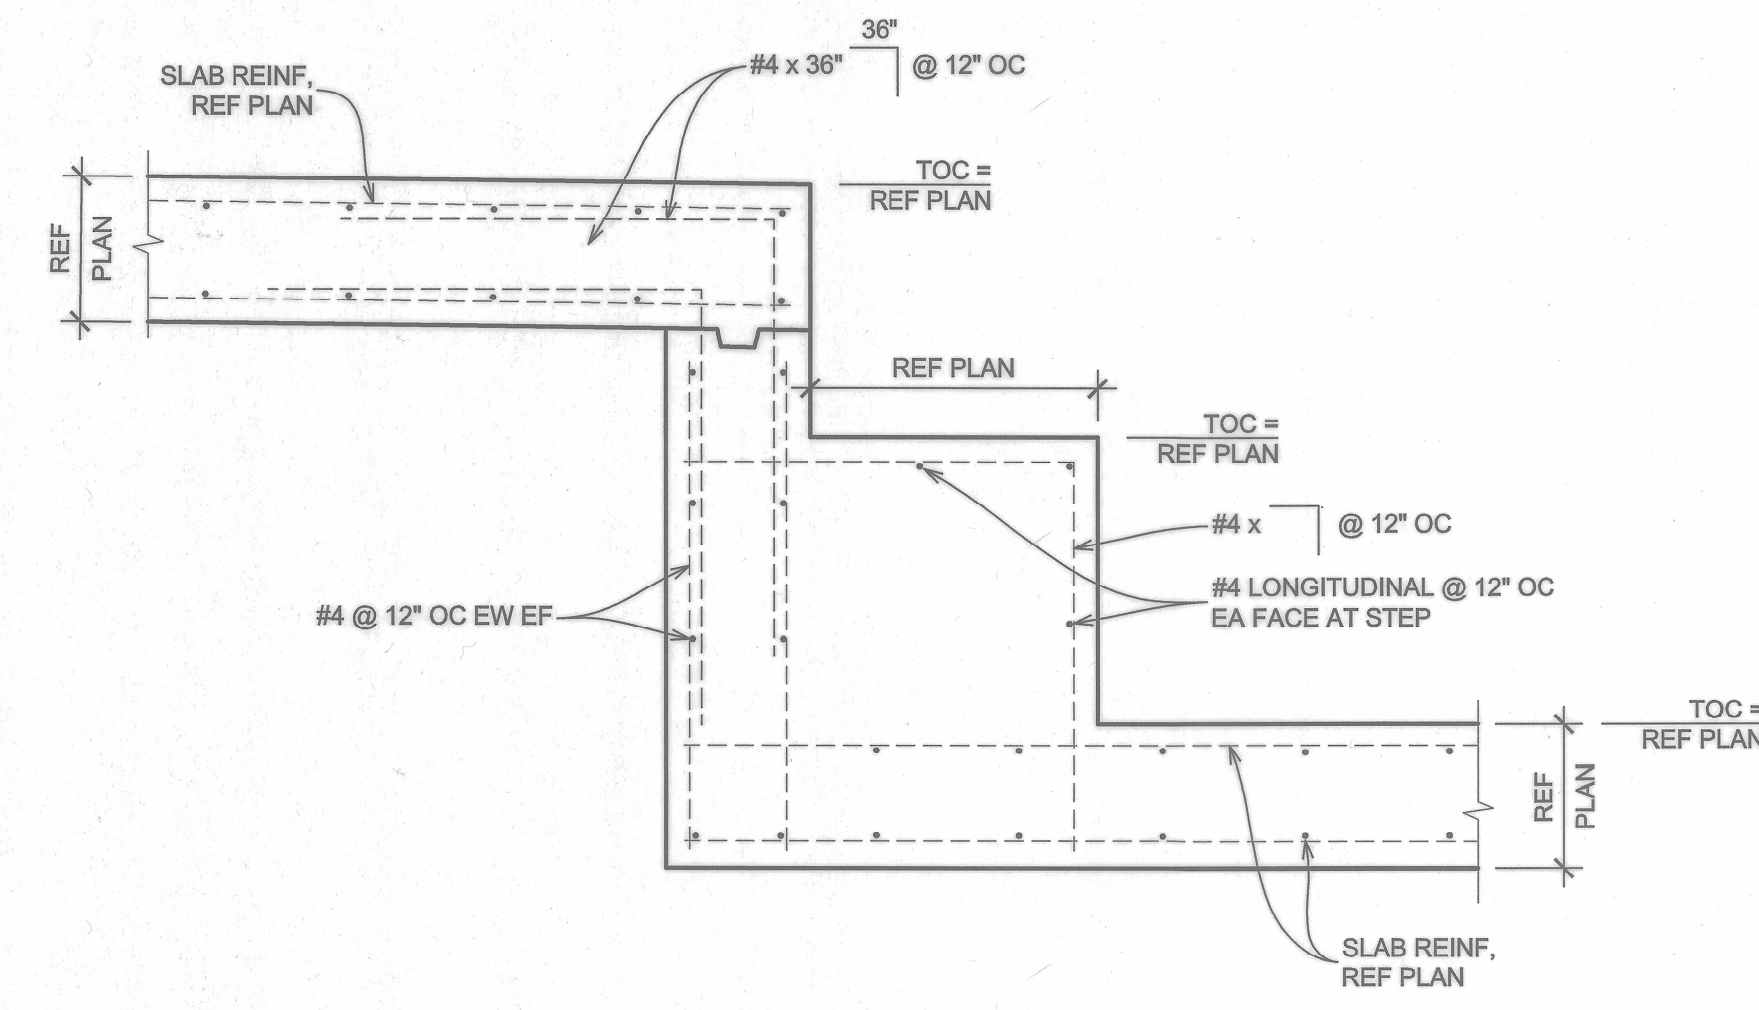


3 INTERIOR POND STEP
NTS

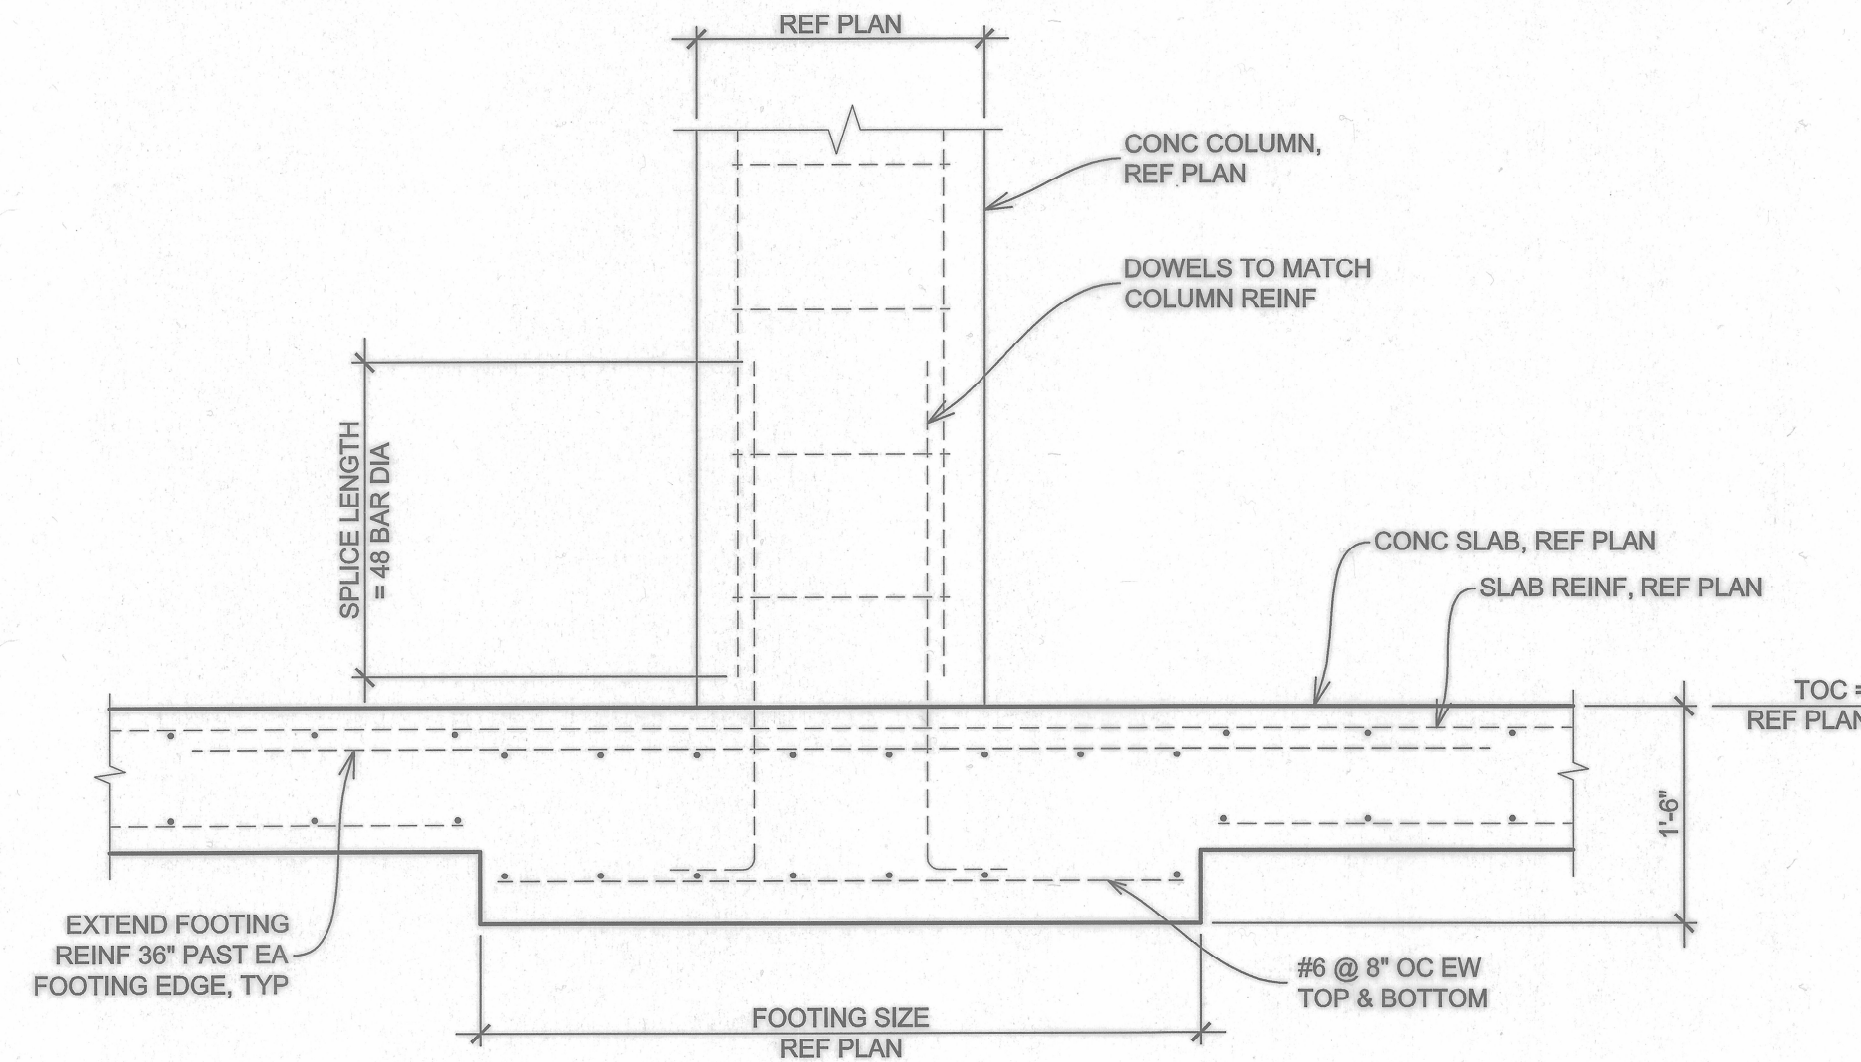

5 INTERIOR CONCRETE COLUMN
NTS

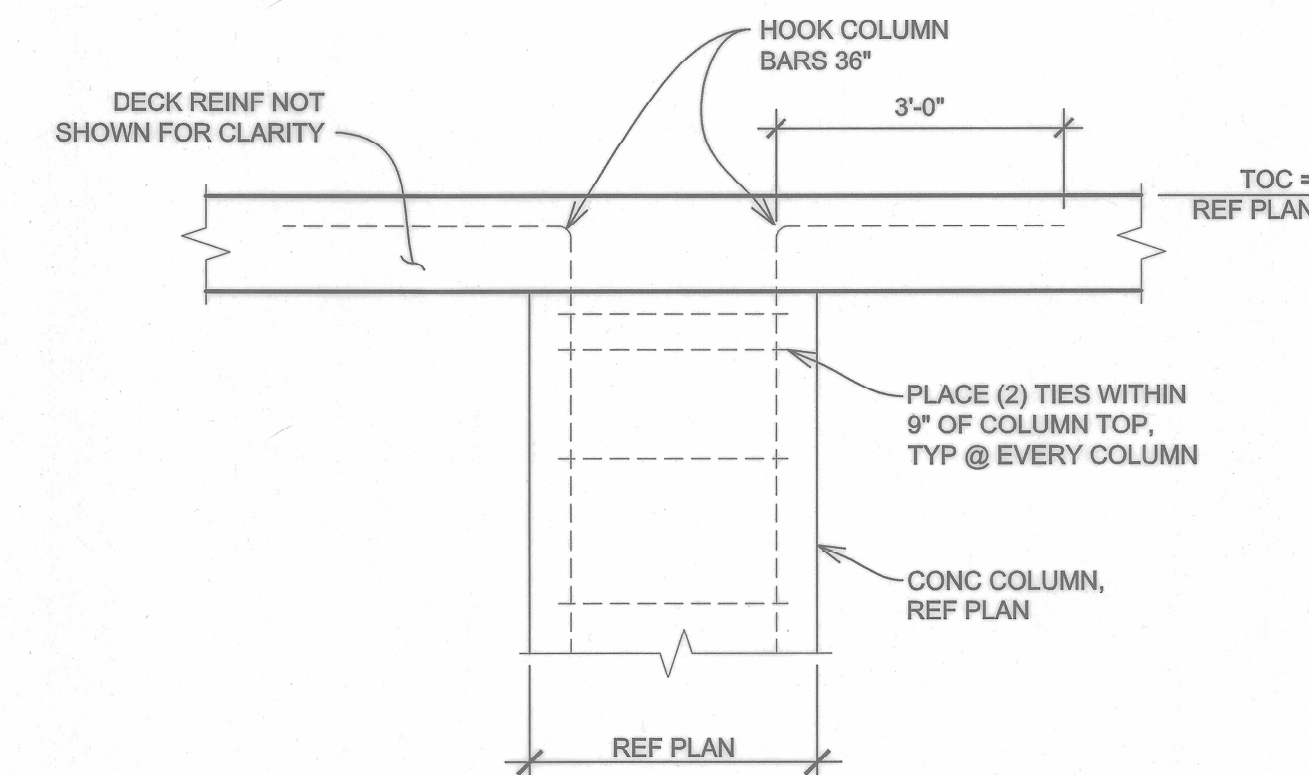

6 CONCRETE COLUMN
NTS

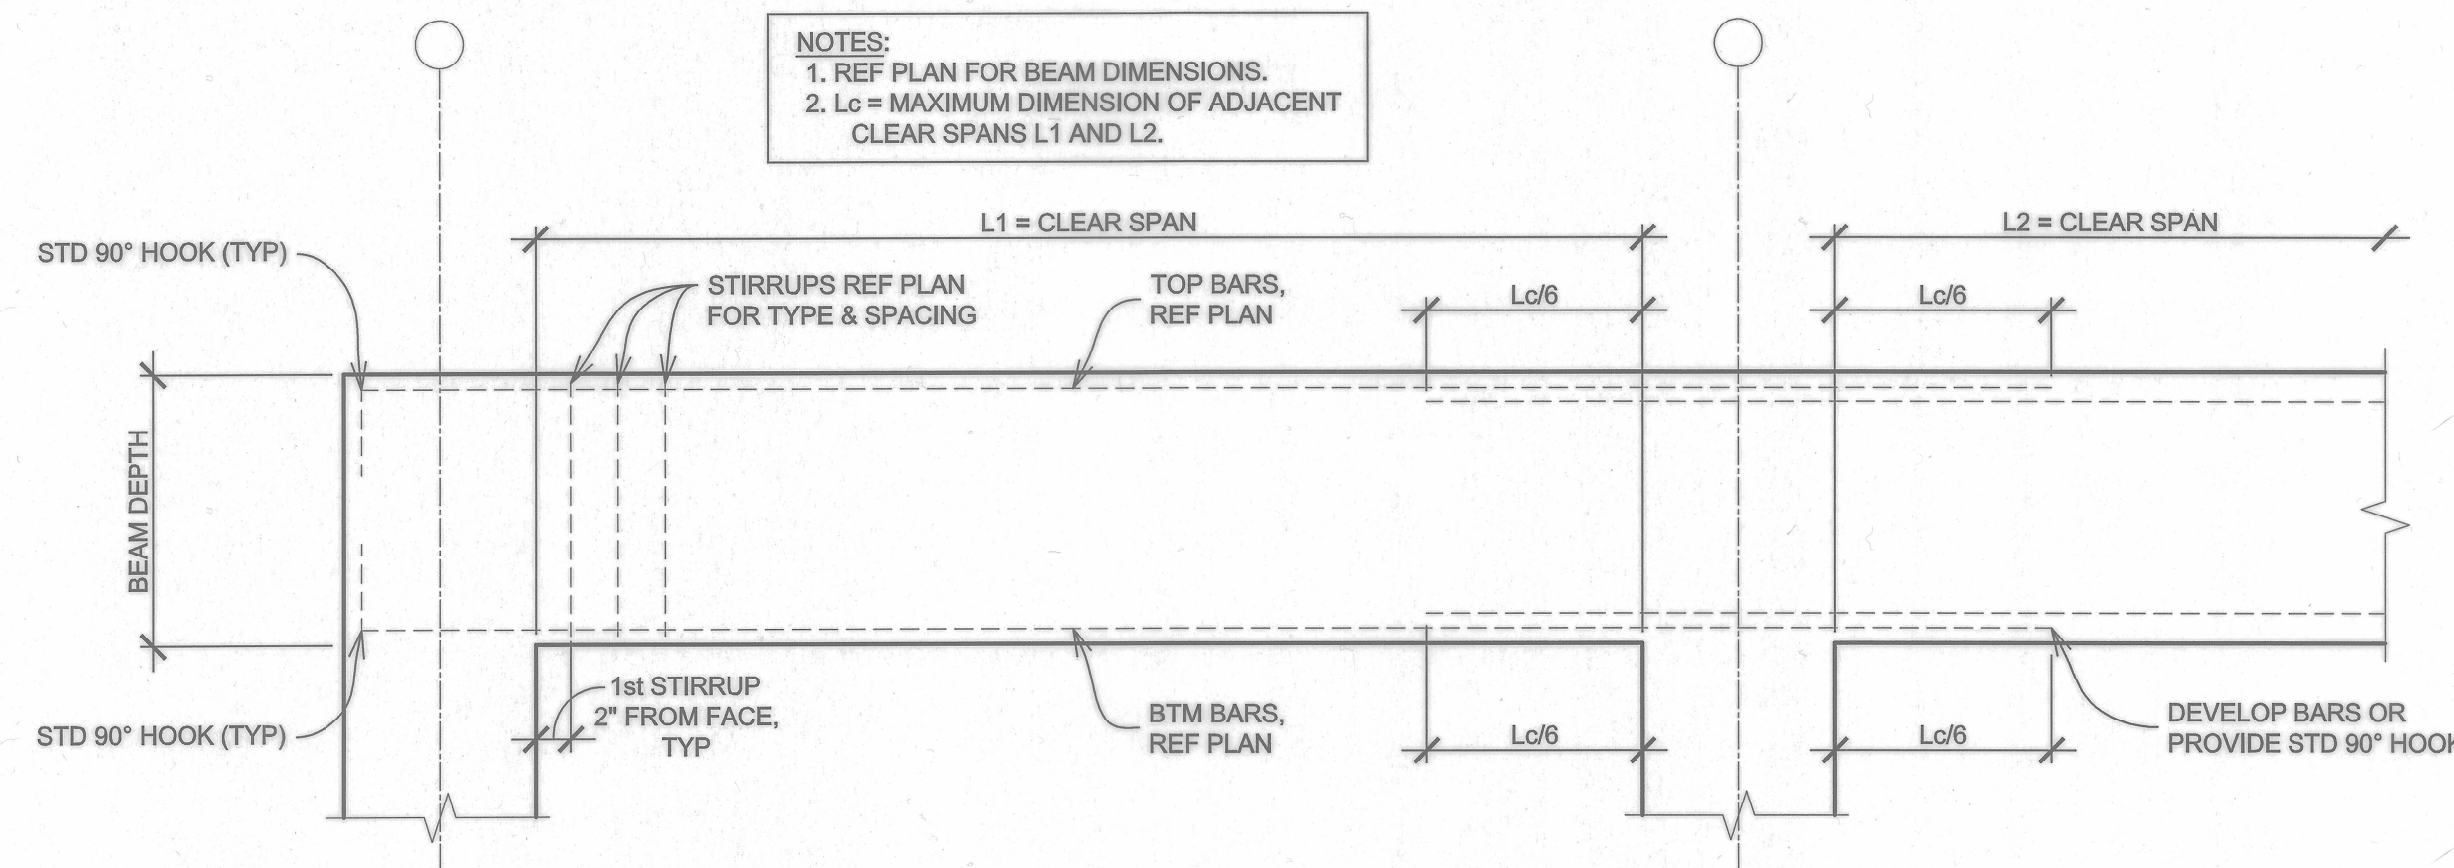

7 BEAM DETAIL
NTS

FOR CITY USE ONLY:

SITE PLAN APPROVAL Sheet _____ of _____
 FILE NUMBER: SP-2017-053C.SH APPLICATION DATE: DECEMBER 11, 2017
 APPROVED BY COMMISSION ON 12/11/17 UNDER SECTION 112 OF
 CHAPTER 25-B, OF THE CITY OF AUSTIN CODE.
 EXPIRATION DATE (25-B-01.LDC) 12/11/2017 CASE MANAGER S. BAYE
 PROJECT EXPIRATION DATE (ORD. #070005-A) _____ DWP2 _____ DDZ _____

Director, Development Services Department
 RELEASED FOR GENERAL COMPLIANCE: _____ ZONING: MF-3
 Rev. 1 _____ Correction 1 _____
 Rev. 2 _____ Correction 2 _____
 Rev. 3 _____ Correction 3 _____

FINAL PLAN MUST BE RECORDED BY THE PROJECT EXPIRATION DATE, IF APPLICABLE. SUBSEQUENT SITE PLANS WHICH DO NOT COMPLY WITH THE CODE CURRENT AT THE TIME OF FILING, AND ALL REQUIRED BUILDING PERMITS AND/OR A NOTICE OF CONSTRUCTION (IF A BUILDING PERMIT IS NOT REQUIRED), MUST ALSO BE APPROVED PRIOR TO THE PROJECT EXPIRATION DATE.