

09/09/2021

**PAGE 14**

NOT TO SCALE

COPYRIGHT 2021  
TRANSPORTATION  
DESIGN CONSULTANTS

STATE OF TEXAS  
Sergio A. Lozano-Sanchez  
89158  
L. LICENSED  
PROFESSIONAL ENGINEER

**AUSTIN CITY LIMITS  
MUSIC FESTIVAL 2021**


NO PARKING SIGNS SEPT 30 TO OCT 11 2021  
NEIGHBORHOOD SIGNS OCT 1-3 & OCT 8-10

DATE AND TIME SUBJECT TO CHANGE PER PERMIT

**LOC CONSULTANTS LLP**  
F-4756  
2211 S IH 35 FRONTAGE RD  
SUITE 107  
AUSTIN TEXAS 78741  
(512) 524-0677

**TRANSPORTATION  
DESIGN  
CONSULTANTS**

166 MOCCASIN CANYON  
CEDAR CREEK TX 78612  
512-507-6004

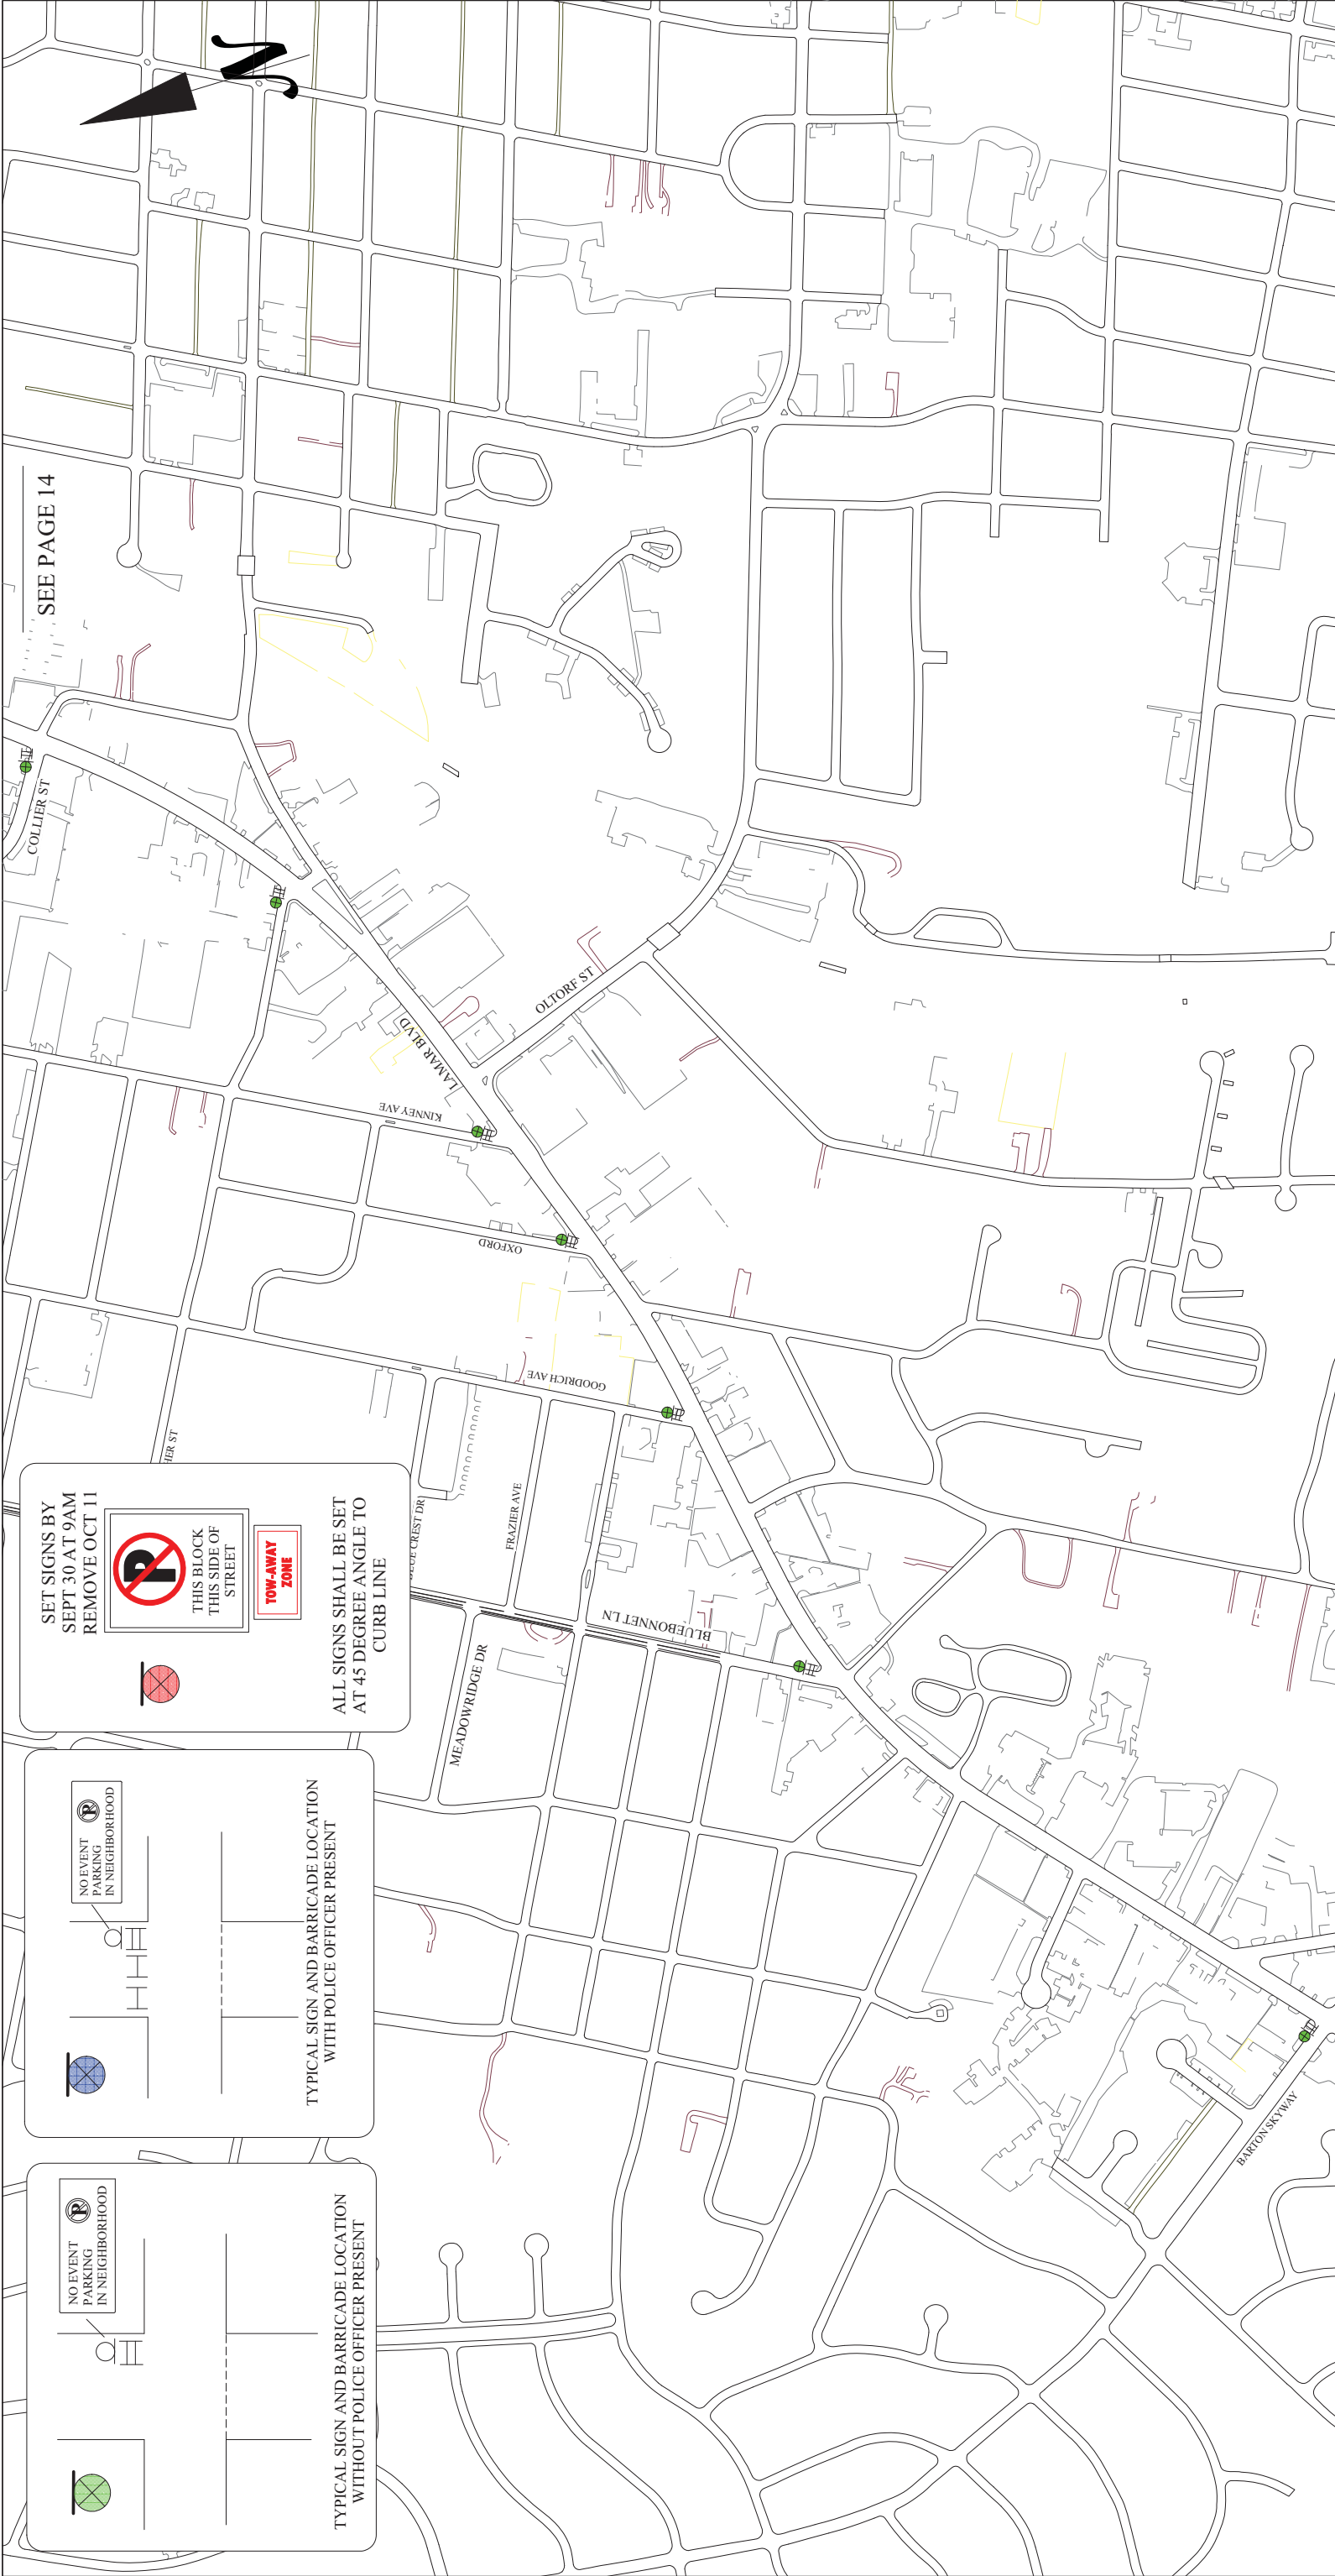

SET SIGNS BY  
SEPT 30 AT 9AM  
REMOVE OCT 11

THIS BLOCK  
THIS SIDE OF  
STREET

ALL SIGNS SHALL BE SET  
AT 45 DEGREE ANGLE TO  
CURB LINE

NO EVENT  
PARKING  
IN NEIGHBORHOOD

TYPICAL SIGN AND BARRICADE LOCATION  
WITH POLICE OFFICER PRESENT

NO EVENT  
PARKING  
IN NEIGHBORHOOD

TYPICAL SIGN AND BARRICADE LOCATION  
WITHOUT POLICE OFFICER PRESENT

**AUSTIN CITY LIMITS  
MUSIC FESTIVAL 2021**

NO PARKING SIGNS SEPT 30 TO OCT 11 2021  
NEIGHBORHOOD SIGNS OCT 1-3 & OCT 8-10

DATE AND TIME SUBJECT TO CHANGE PER PERMIT

**LOC CONSULTANTS LLP**  
F-4756  
2211 S IH 35 FRONTAGE RD  
SUITE 107  
AUSTIN TEXAS 78741  
(512) 524-0677

**TRANSPORTATION  
DESIGN  
CONSULTANTS**


166 MOCCASIN CANYON  
CEDAR CREEK TX 78612  
512-507-6004

09/09/2021


**PAGE 15**

NOT TO  
SCALE


**COPYRIGHT 2021  
TRANSPORTATION  
DESIGN CONSULTANTS**

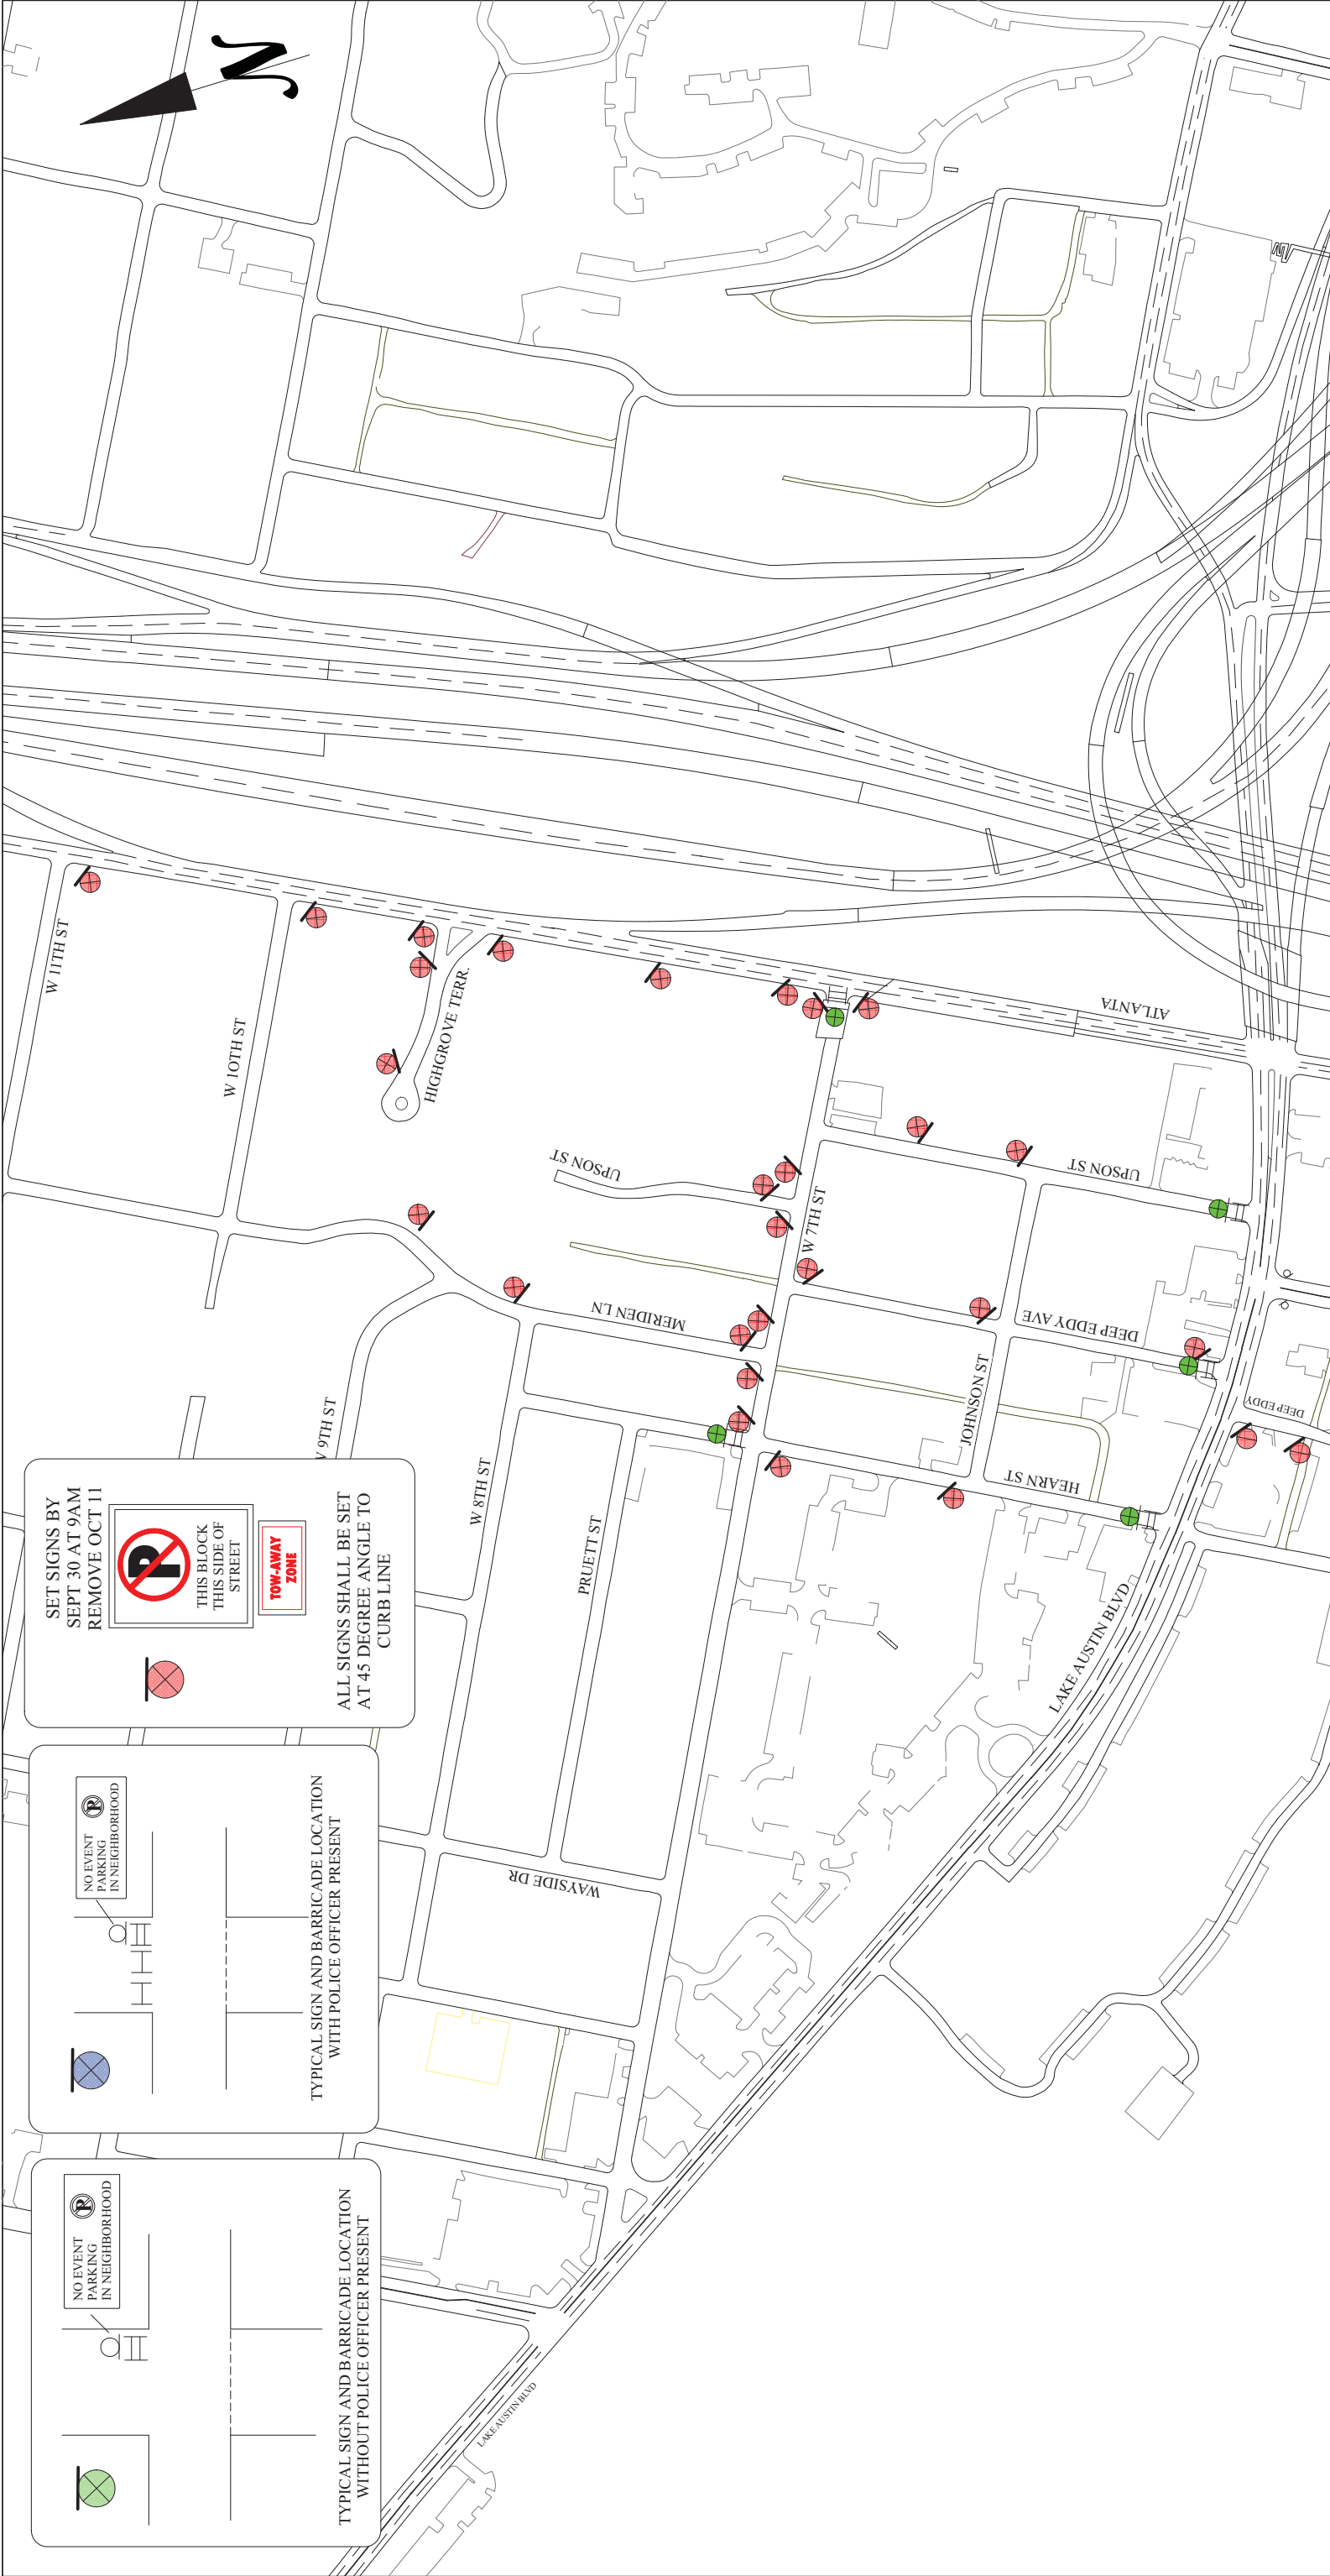


SET SIGNS BY  
SEPT 30 AT 9AM  
REMOVE OCT 11



THIS BLOCK  
THIS SIDE OF  
STREET




ALL SIGNS SHALL BE SET  
AT 45 DEGREE ANGLE TO  
CURB LINE

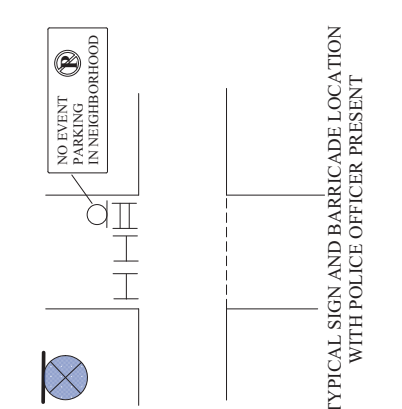

NO EVENT  
PARKING  
IN NEIGHBORHOOD

TYPICAL SIGN AND BARRICADE LOCATION  
WITH POLICE OFFICER PRESENT

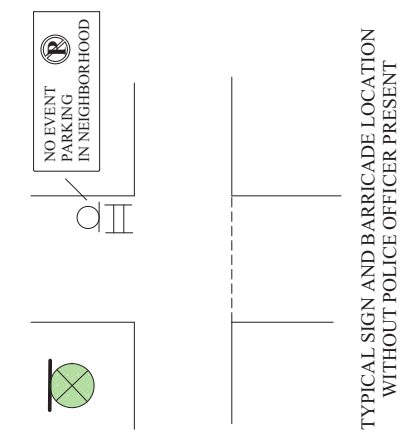

NO EVENT  
PARKING  
IN NEIGHBORHOOD

TYPICAL SIGN AND BARRICADE LOCATION  
WITHOUT POLICE OFFICER PRESENT

# AUSTIN CITY LIMITS MUSIC FESTIVAL 2021

NO PARKING SIGNS SEPT 30 TO OCT 11 2021  
NEIGHBORHOOD SIGNS OCT 1-3 & OCT 8-10

DATE AND TIME SUBJECT TO CHANGE PER PERMIT

09/09/2021




PAGE  
16

NOT TO  
SCALE

© COPYRIGHT 2021  
TRANSPORTATION  
DESIGN CONSULTANTS

LOC CONSULTANTS LLP  
F-4756  
2211 S IH 35 FRONTAGE RD  
SUITE 107  
AUSTIN TEXAS 78741  
(512) 524-0677

**TRANSPORTATION  
DESIGN  
CONSULTANTS**  
166 MOCCASIN CANYON  
CEDAR CREEK TX 78612  
512-507-6004



SET SIGNS BY  
SEPT 28 AT 9AM  
REMOVE OCT 11



THIS BLOCK  
THIS SIDE OF  
STREET




ALL SIGNS SHALL BE SET  
AT 45 DEGREE ANGLE TO  
CURB LINE

CONTINUE NO PARKING SIGNS  
BOTH SIDES OF STRATFORD DR WESTBOUND  
SIGN SPACING 150FT CENTERS FOR 12  
SIGNS EACH SIDE OF STREET

SIGN MAY BE FIELD  
ADJUSTED AS NEEDED  
ON SITE WITH APPROVAL  
OF COA AND TDC

NO DROP OFF  
OR PICK UP  
IN THIS  
AREA

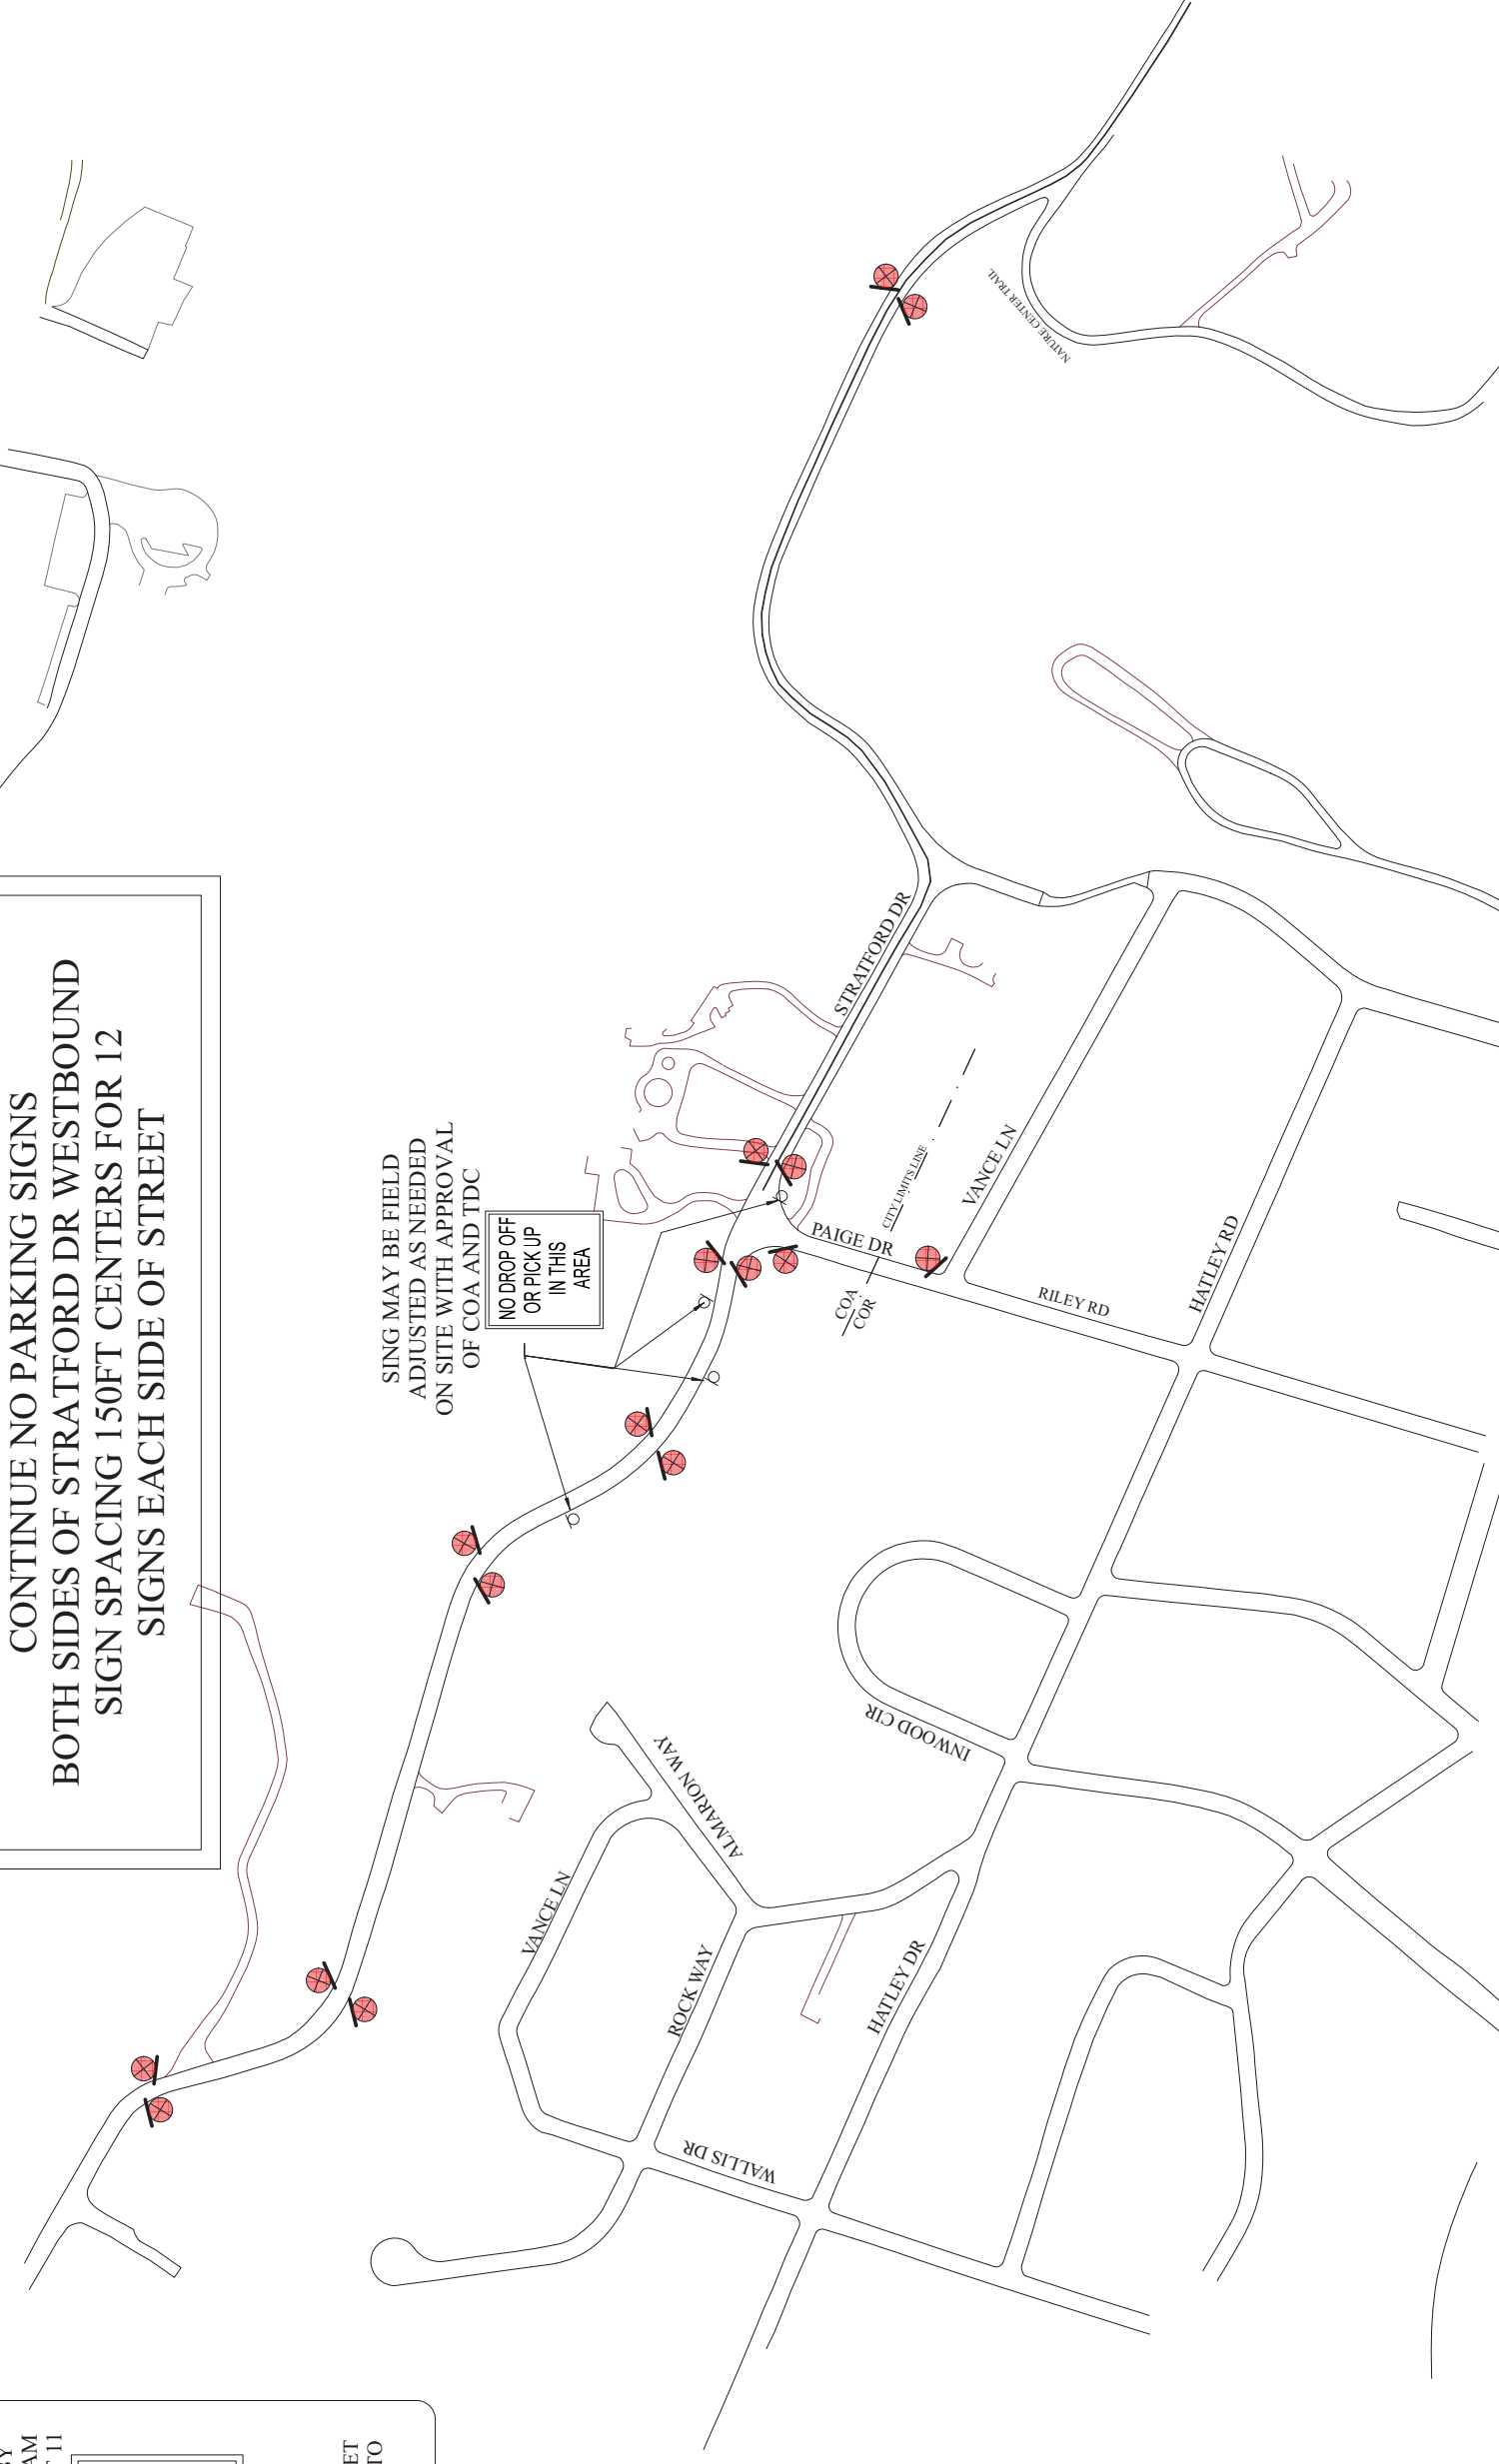

**TRANSPORTATION  
DESIGN  
CONSULTANTS**

166 MOCCASIN CANYON  
CEDAR CREEK TX 78612  
512-507-6004


**LOC CONSULTANTS LLP**  
F-4756  
2211 S IH 35 FRONTAGE RD  
SUITE 107  
AUSTIN TEXAS 78741  
(512) 524-0677

# AUSTIN CITY LIMITS MUSIC FESTIVAL 2021

NO PARKING SIGNS SEPT 30 TO OCT 11 2021

DATE AND TIME SUBJECT TO CHANGE PER PERMIT



09/09/2021

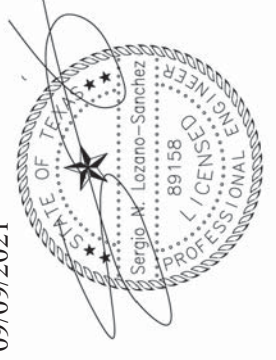

PAGE  
17

NOT TO  
SCALE


© COPYRIGHT 2021  
TRANSPORTATION  
DESIGN CONSULTANTS

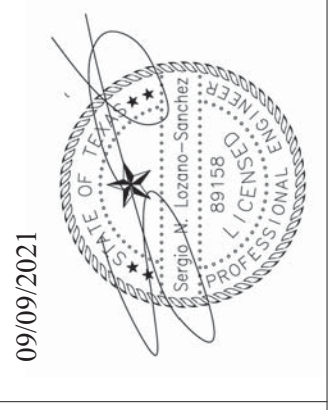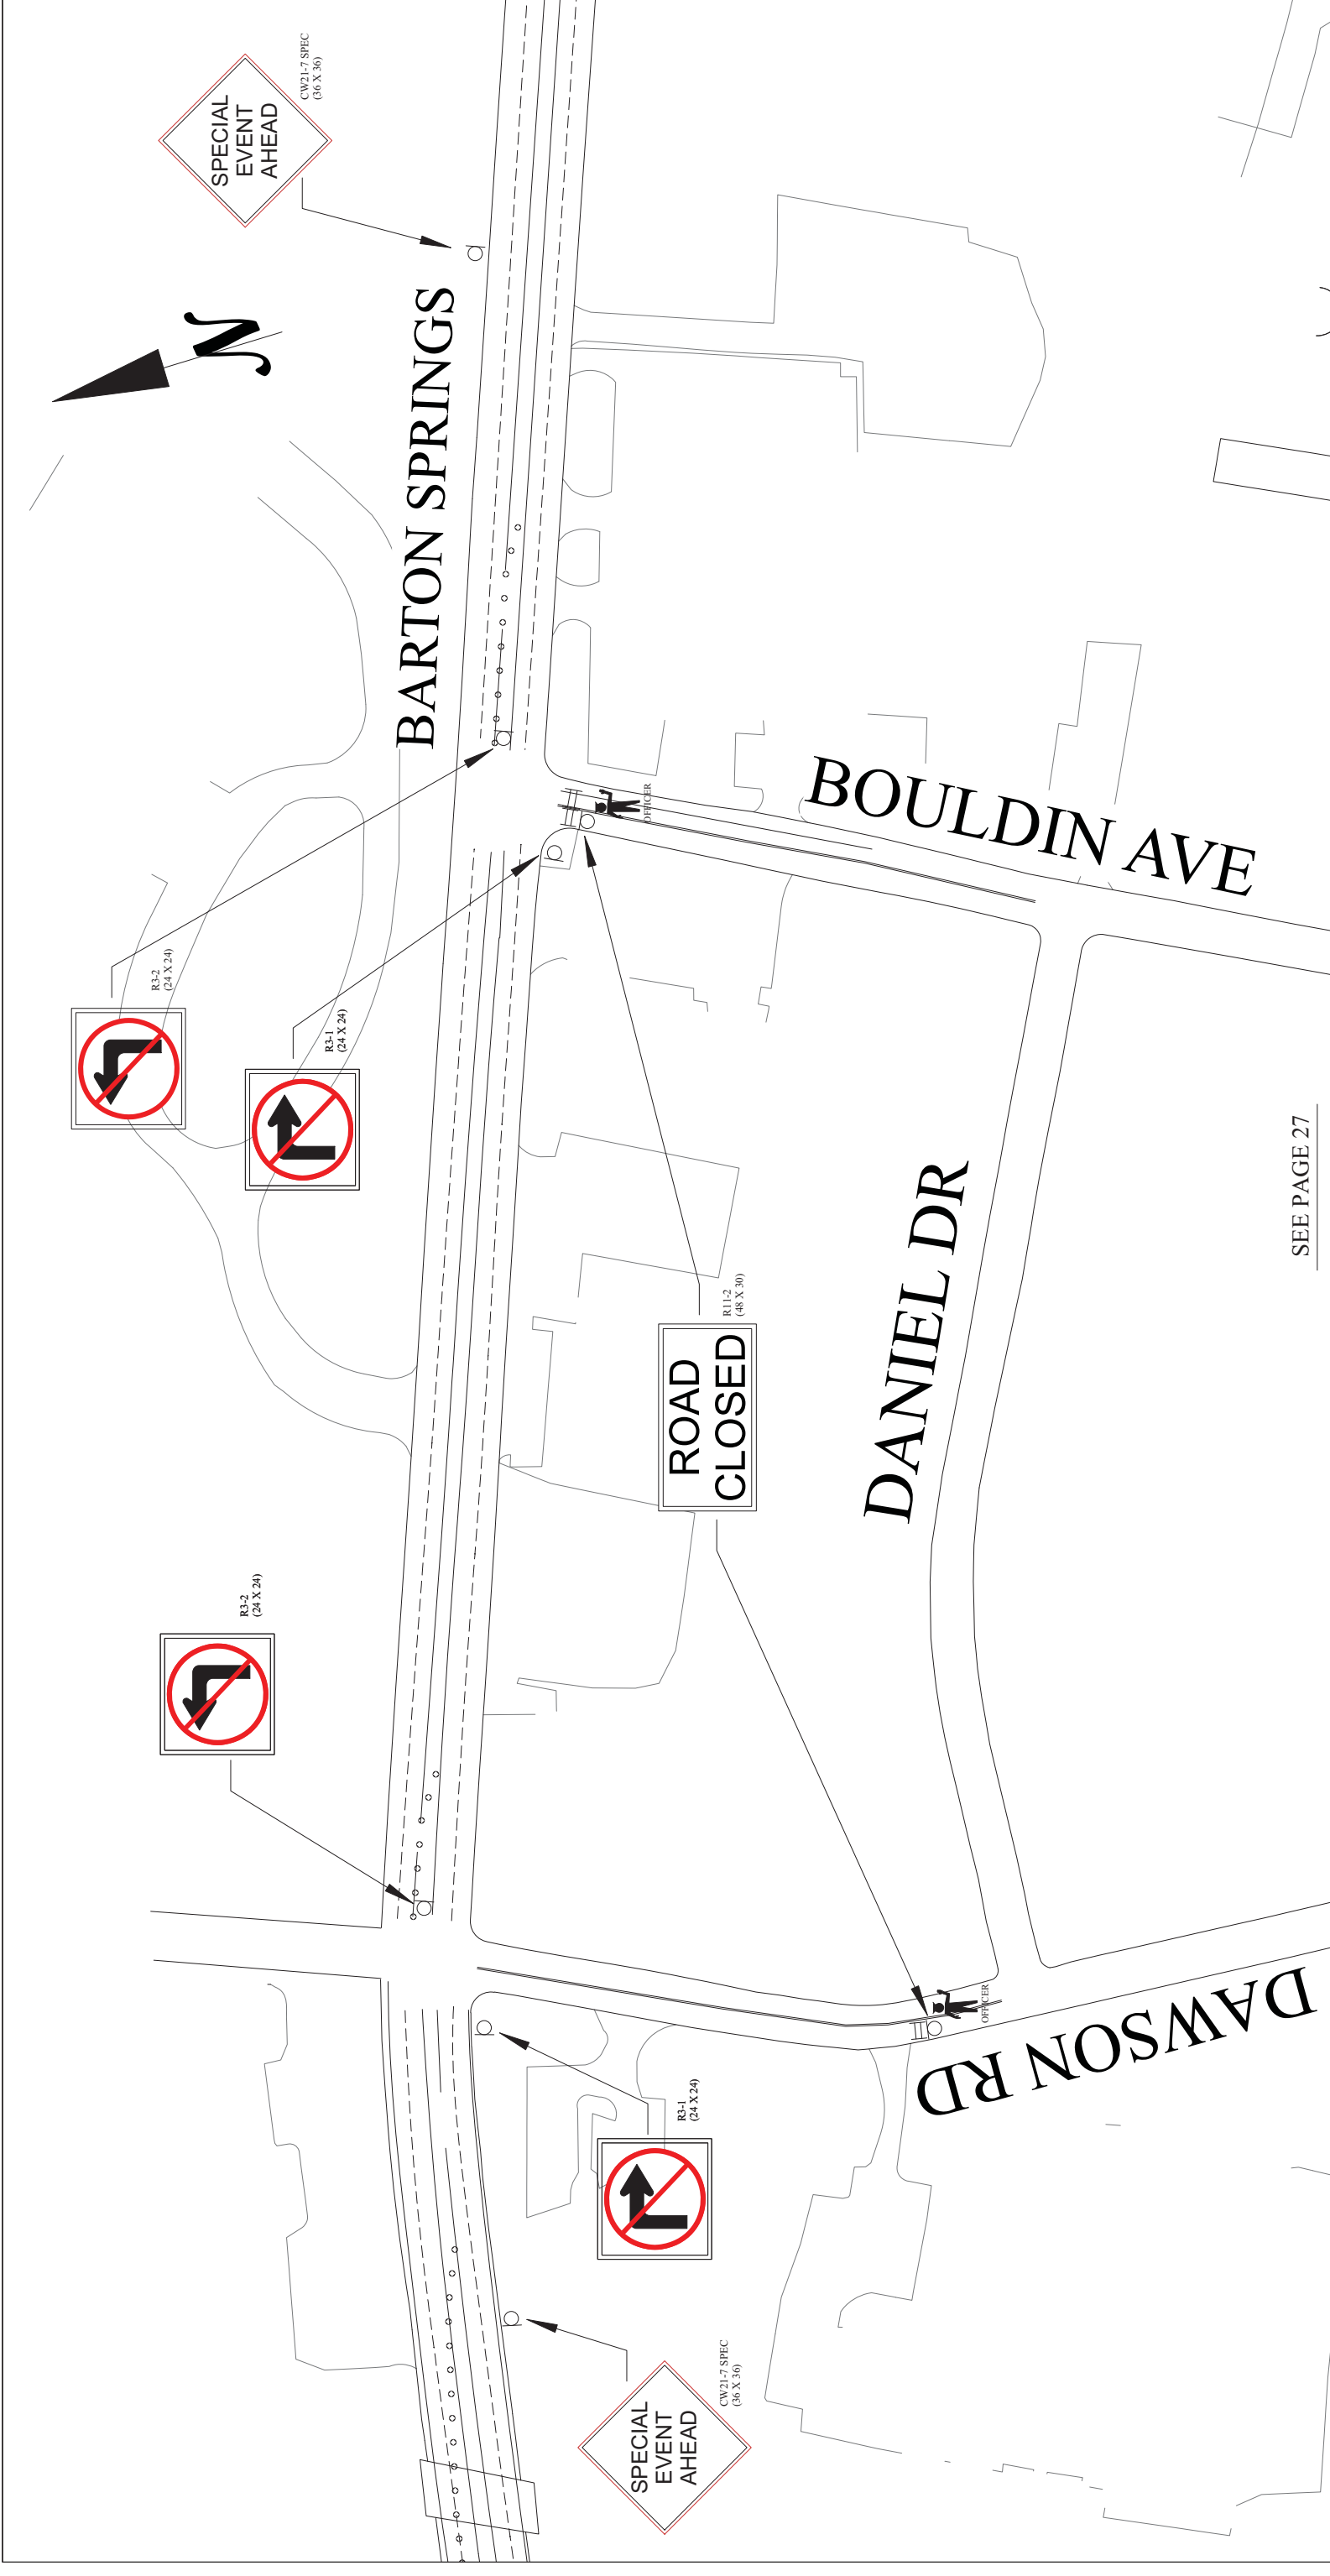

**AUSTIN CITY LIMITS  
 MUSIC FESTIVAL 2021**  
 SET AT 11:00AM OCT 1 AND OCT 8, 2021  
 REMOVE 11:30PM OCT 3 AND OCT 10, 2021  
 DATE AND TIME SUBJECT TO CHANGE PER PERMIT

LOC CONSULTANTS LLP  
 F-4756  
 2211 S IH 35 FRONTAGE RD  
 SUITE 107  
 AUSTIN TEXAS 78741  
 (512) 524-0677

**TRANSPORTATION  
 DESIGN  
 CONSULTANTS**  
 166 MOCCASIN CANYON  
 CEDAR CREEK TX 78612  
 512-507-6004

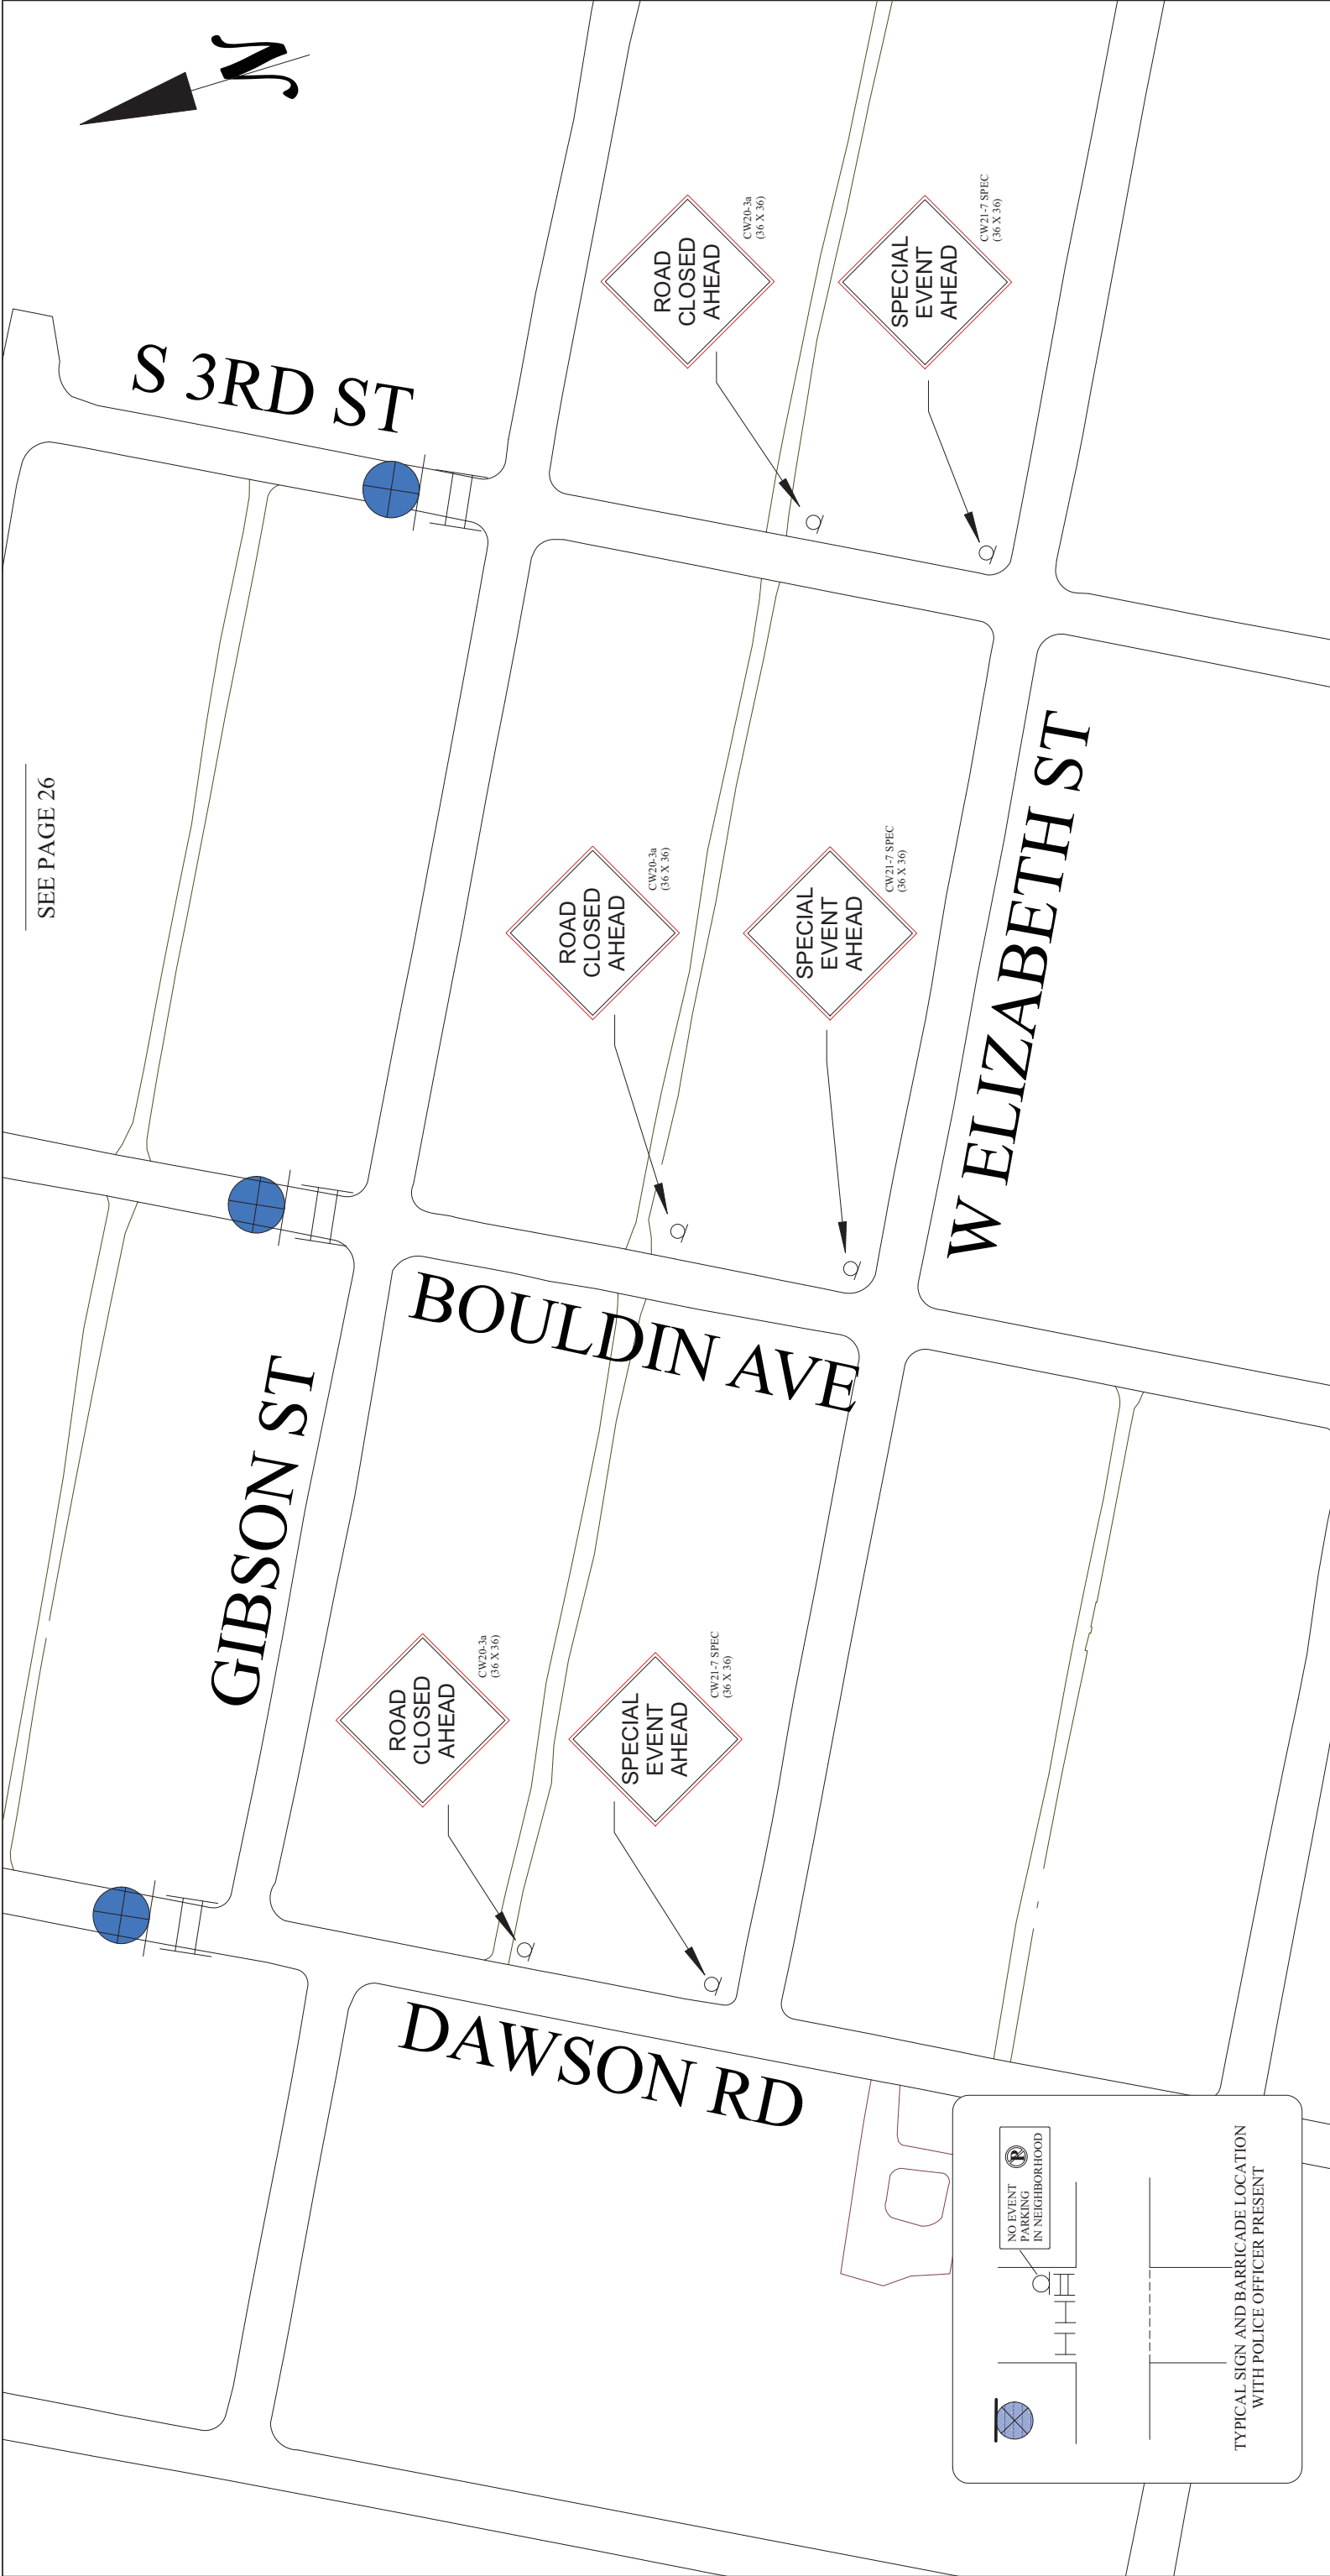


09/09/2021

PAGE 27

NOT TO SCALE

COPYRIGHT 2021  
TRANSPORTATION  
DESIGN CONSULTANTS

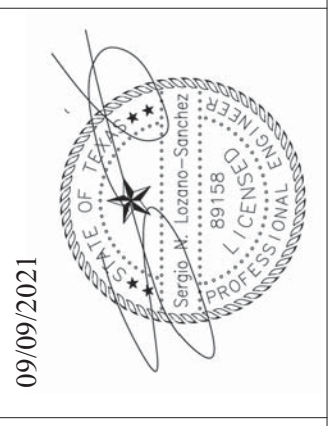

AUSTIN CITY LIMITS  
MUSIC FESTIVAL 2021

SET AT 11:00AM OCT 1 AND OCT 8, 2021  
REMOVE 11:30PM OCT 3 AND OCT 10, 2021

DATE AND TIME SUBJECT TO CHANGE PER PERMIT

LOC CONSULTANTS LLP  
F-4756  
2211 S IH 35 FRONTAGE RD  
SUITE 107  
AUSTIN TEXAS 78741  
(512) 524-0677

**TRANSPORTATION  
DESIGN  
CONSULTANTS**

166 MOCCASIN CANYON  
CEDAR CREEK TX 78612  
512-507-6004